

Fascia board behind shopfront window - Refer to drawing 02-200 for further details

Projecting signage - Refer to drawing 02-301 for further details

|     |      |            |                 |
|-----|------|------------|-----------------|
| REV | DATE | 2023/12/18 | FOR INFORMATION |
|-----|------|------------|-----------------|



When this drawing is issued in uncontrolled CAD format it will be accompanied by a PDF version and is issued to enable the recipient to prepare their own documents / models / drawings for which they are solely responsible. The recipient should report all drawing errors, omissions and discrepancies to the architect. All dimensions should be checked on site by the contractor and such dimensions shall be the contractor's responsibility.

Panorama Design and Property Limited accepts no responsibility or liability for:-  
 - any use of this drawing by parties other than the party for whom it was prepared  
 - any alterations or additions to or discrepancies arising out of changes to the background information on which the drawings are based that was current at the time of issue, and which occur to that information after it has been issued by Panorama Design and Property Limited  
 - any loss or degradation of the information held in this drawing resulting from the translation from the original file format to any other file format or from the recipient's reading of it in any other programme or any version of the programme other than that which was used to prepare it  
 - the accuracy of survey information provided by others or for any costs, claims, proceedings and expenses arising out of reliance on such information  
 - any scaling from this drawing other than by the local planning authority solely for the purposes of the planning application to which it relates



PANORAMA DESIGN AND PROPERTY LTD  
 32 FOWEY AVENUE, LONDON E14 4JT  
 TEL 07575274811 WEB WWW.PANORAMADP.CO.UK



job title  
 65 KINGSWAY, WC2B 6TD

drawing title / location  
 PROPOSED SHOPFRONT ELEVATION 01


|          |         |                  |          |
|----------|---------|------------------|----------|
| drawn by | checked | scale            | status   |
| SZ       | SZ      | 1:20@A1; 1:40@A3 | PLANNING |

|         |      |        |                |             |          |
|---------|------|--------|----------------|-------------|----------|
| project | zone | source | classification | drawing no. | revision |
| 0106    | -    | -      | (02)_300       | -           | -        |

**01** SHOPFRONT SIGNAGE 01  
 1:20

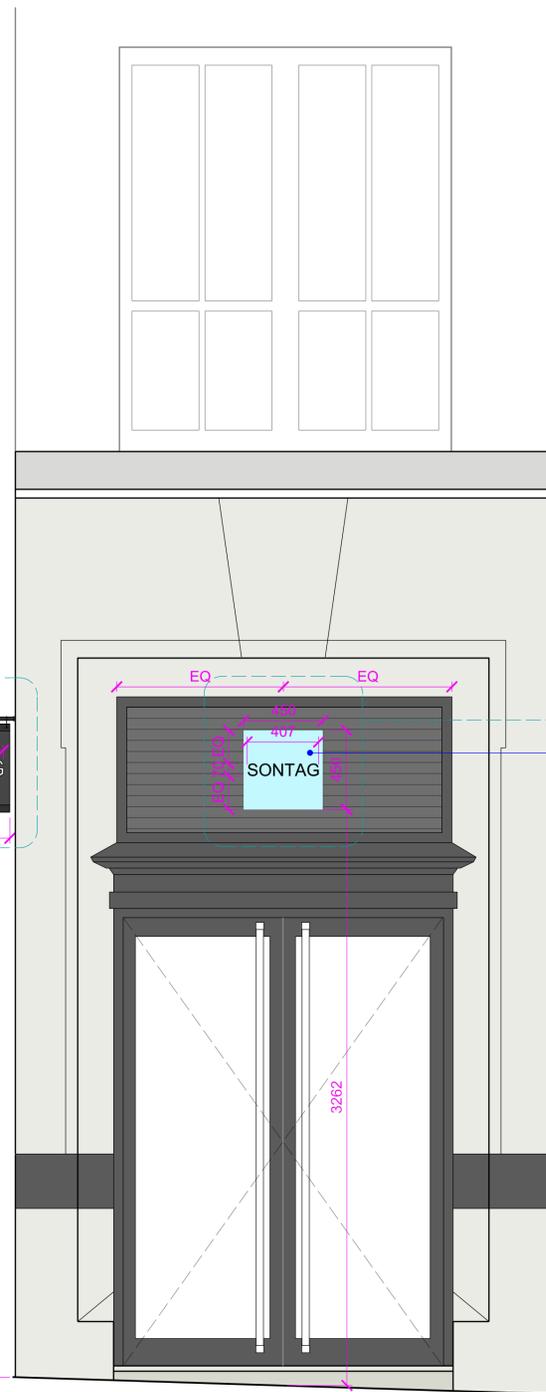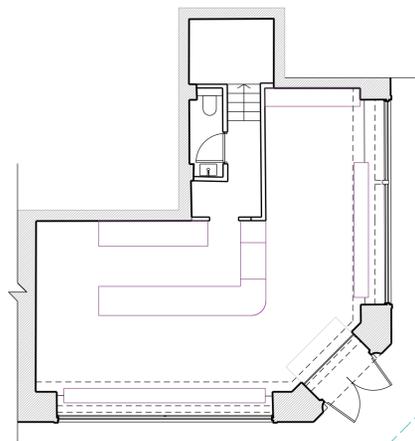


**SIGNAGE 02**  
Fascia board behind shopfront window - Refer to drawing 02-200 for further details

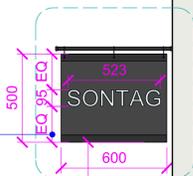


**SIGNAGE 03**  
Shop plaque with engraved lettering in clay or concrete. To be fixed in front of the existing high level grille

**03 SIGNAGE 03 AXO**  
1:20

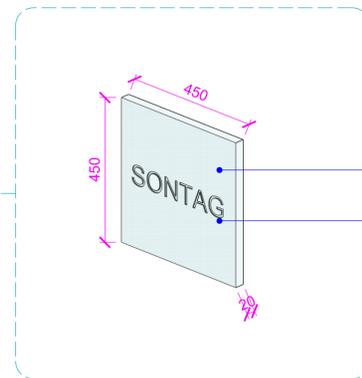

Shop plaque with engraved lettering in clay or cement  
Colour code: Pantone 656  
5mm engraving

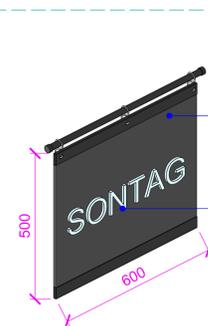


Prefabricated black power-coated metal board. RAL 9005  
Signage letters to both sides of the board.  
Color code: Pantone 656  
Non illuminated lasercut rigid UPVC

**02 SIGNAGE 02 AXO**  
1:20

**01 SHOPFRONT SIGNAGE 02 & 03**  
1:20

2023/12/18 FOR INFORMATION

REV DATE

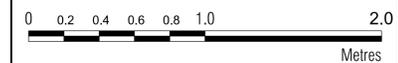

When this drawing is issued in uncontrolled CAD format it will be accompanied by a PDF version and is issued to enable the recipient to prepare their own documents / models / drawings for which they are solely responsible. The recipient should report all drawing errors, omissions and discrepancies to the architect. All dimensions should be checked on site by the contractor and such dimensions shall be the contractor's responsibility.

Panorama Design and Property Limited accepts no responsibility or liability for:-  
- any use of this drawing by parties other than the party for whom it was prepared or for purposes other than those for which it was prepared  
- any alterations or additions to or discrepancies arising out of changes to the background information on which the drawings are based that was current at the time of issue, and which occur to that information after it has been issued by Panorama Design and Property Limited  
- any loss or degradation of the information held in this drawing resulting from the translation from the original file format to any other file format or from the recipient's reading of it in any other programme or any version of the programme other than that which was used to prepare it  
- the accuracy of survey information provided by others or for any costs, claims, proceedings and expenses arising out of reliance on such information  
- any scaling from this drawing other than by the local planning authority solely for the purposes of the planning application to which it relates

**PANORAMA**  
ARCHITECTS + INTERIOR DESIGNERS


PANORAMA DESIGN AND PROPERTY LTD  
32 FOWEY AVENUE, LONDON, E14 4JT  
TEL 07575274811 WEB WWW.PANORAMADP.CO.UK

job title  
65 KINGSWAY, WC2B 6TD

drawing title / location  
PROPOSED SHOPFRONT ELEVATION 02


|          |         |                  |          |
|----------|---------|------------------|----------|
| drawn by | checked | scale            | status   |
| SZ       | SZ      | 1:20@A1; 1:40@A3 | PLANNING |

|         |      |        |                |             |          |
|---------|------|--------|----------------|-------------|----------|
| project | zone | source | classification | drawing no. | revision |
| 0106    | -    | -      | (02)_301       | -           | -        |

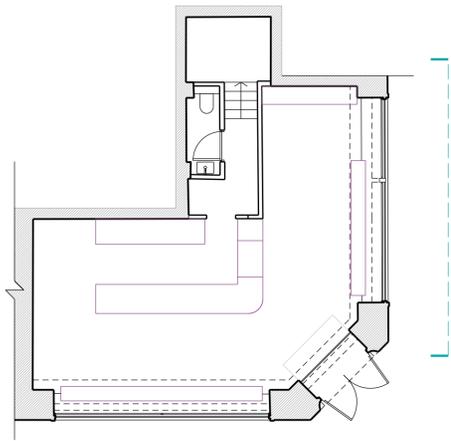

**SIGNAGE 04**


Fascia board behind shopfront window -  
Refer to drawing 02-200 for further details

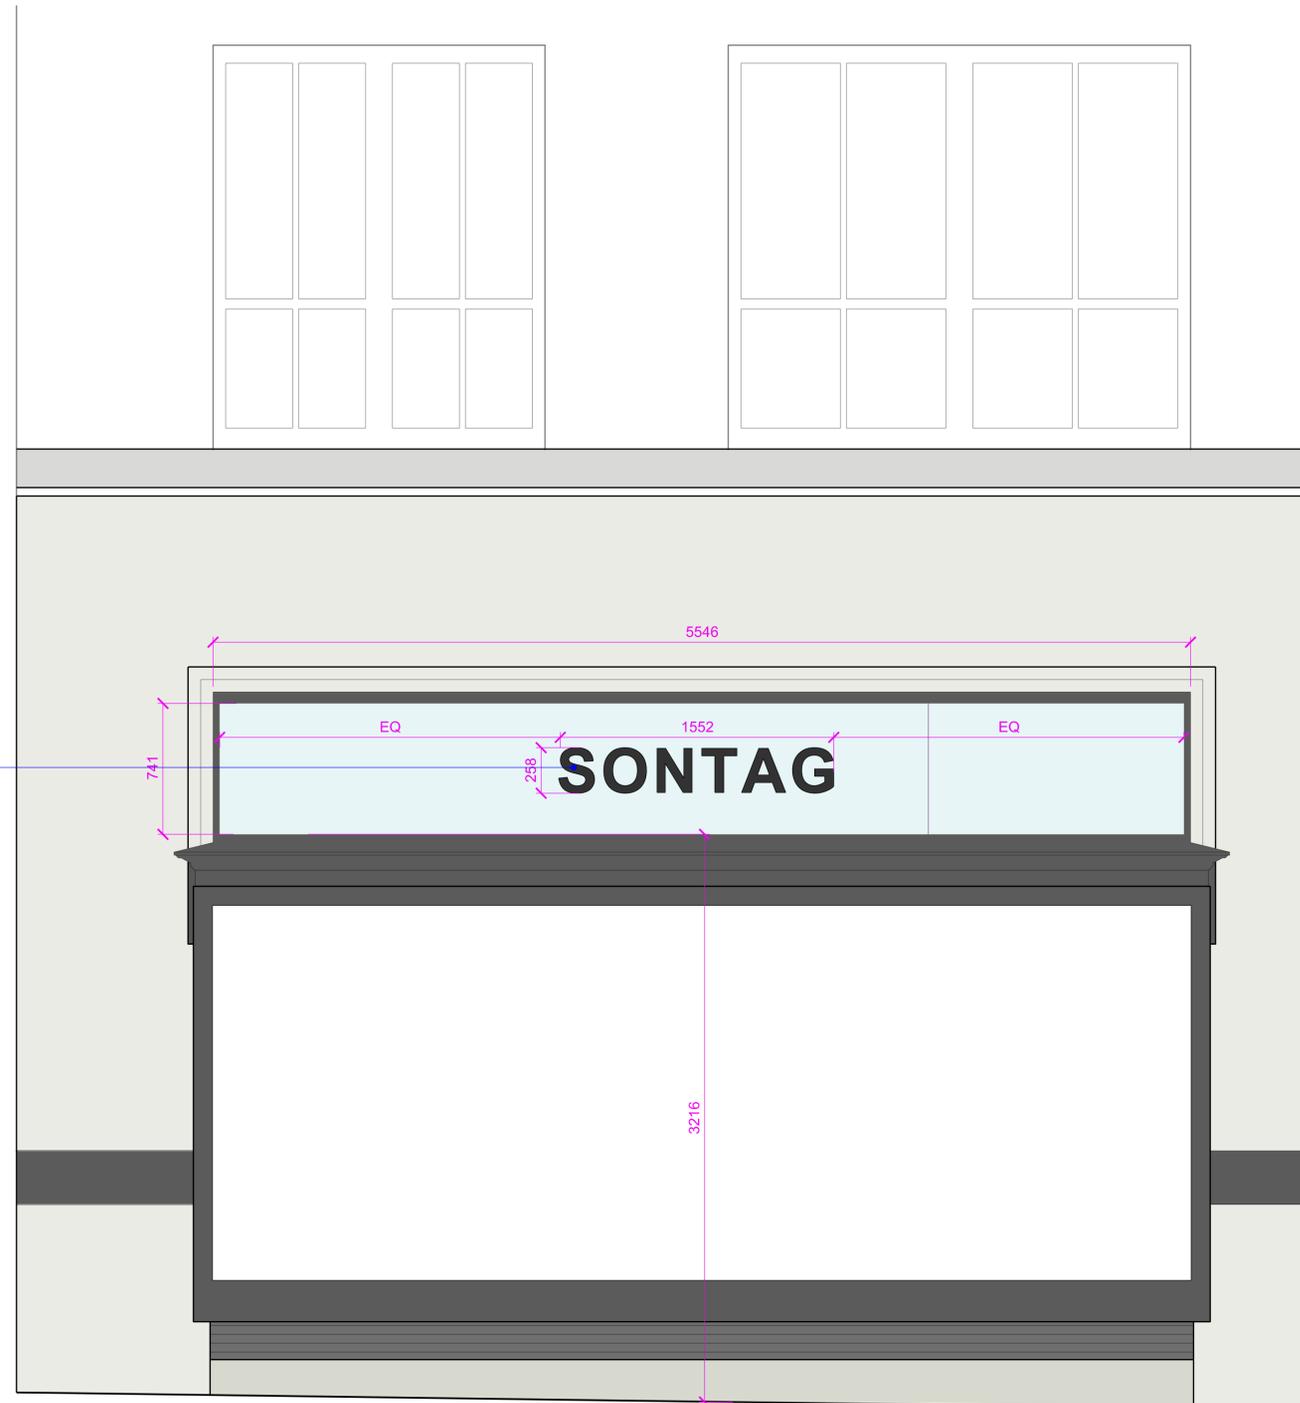

ELEVATION 03

2023/12/18 FOR INFORMATION

REV DATE

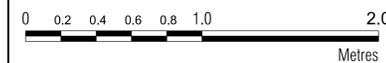

When this drawing is issued in uncontrolled CAD format it will be accompanied by a PDF version and is issued to enable the recipient to prepare their own documents / models / drawings for which they are solely responsible. The recipient should report all drawing errors, omissions and discrepancies to the architect. All dimensions should be checked on site by the contractor and such dimensions shall be the contractor's responsibility.

Panorama Design and Property Limited accepts no responsibility or liability for:-  
- any use of this drawing by parties other than the party for whom it was prepared for purposes other than those for which it was prepared  
- any alterations or additions to or discrepancies arising out of changes to the background information on which the drawings are based that was current at the time of issue, and which occur to that information after it has been issued by Panorama Design and Property Limited  
- any loss or degradation of the information held in this drawing resulting from the translation from the original file format to any other file format or from the recipients reading of it in any other programme or any version of the programme other than that which was used to prepare it  
- the accuracy of survey information provided by others or for any costs, claims, proceedings and expenses arising out of reliance on such information  
- any scaling from this drawing other than by the local planning authority solely for the purposes of the planning application to which it relates





PANORAMA DESIGN AND PROPERTY LTD  
32 FOWEY AVENUE, LONDON E14 4JT  
TEL 07575274811 WEB WWW.PANORAMADP.CO.UK

job title  
65 KINGSWAY, WC2B 6TD




drawing title / location  
PROPOSED SHOPFRONT ELEVATION 03

|          |         |                  |          |
|----------|---------|------------------|----------|
| drawn by | checked | scale            | status   |
| SZ       | SZ      | 1:20@A1; 1:40@A3 | PLANNING |


|         |      |        |                |             |          |
|---------|------|--------|----------------|-------------|----------|
| project | zone | source | classification | drawing no. | revision |
| 0106    | -    | -      | (02)_302       | -           | -        |

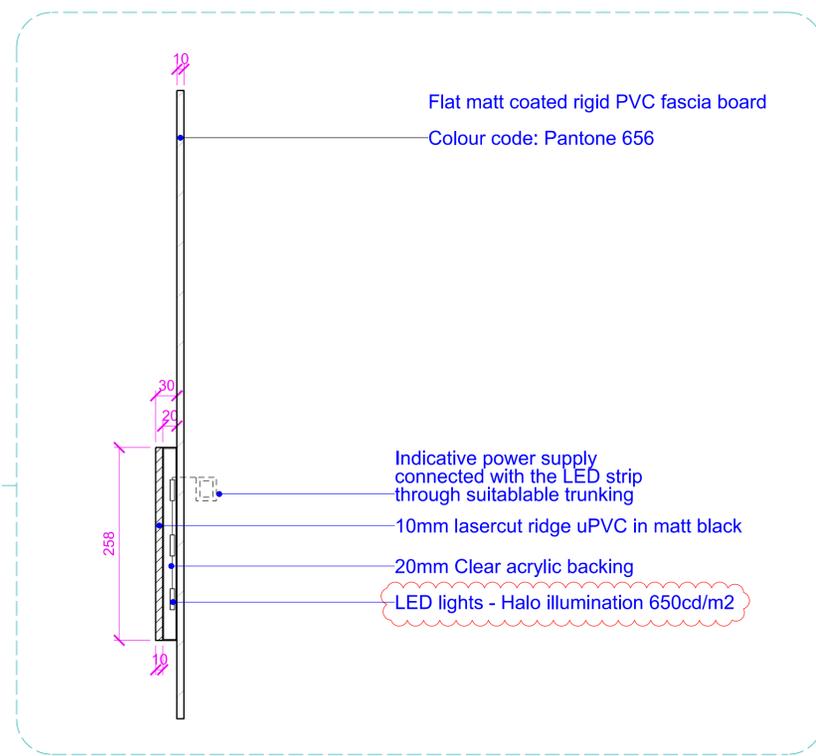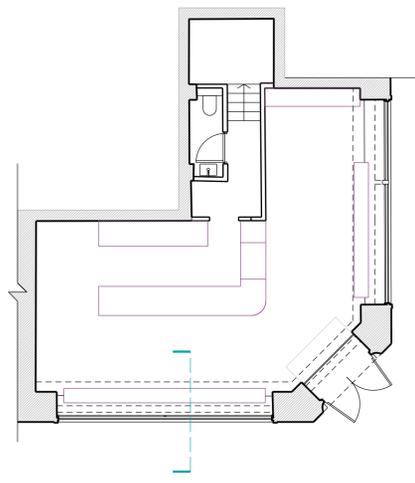

**04** TYPICAL SHOPFRONT 01 & 04 SECTION DETAIL  
1:5

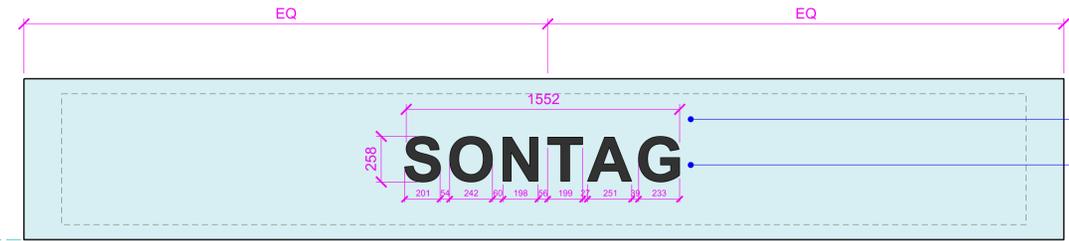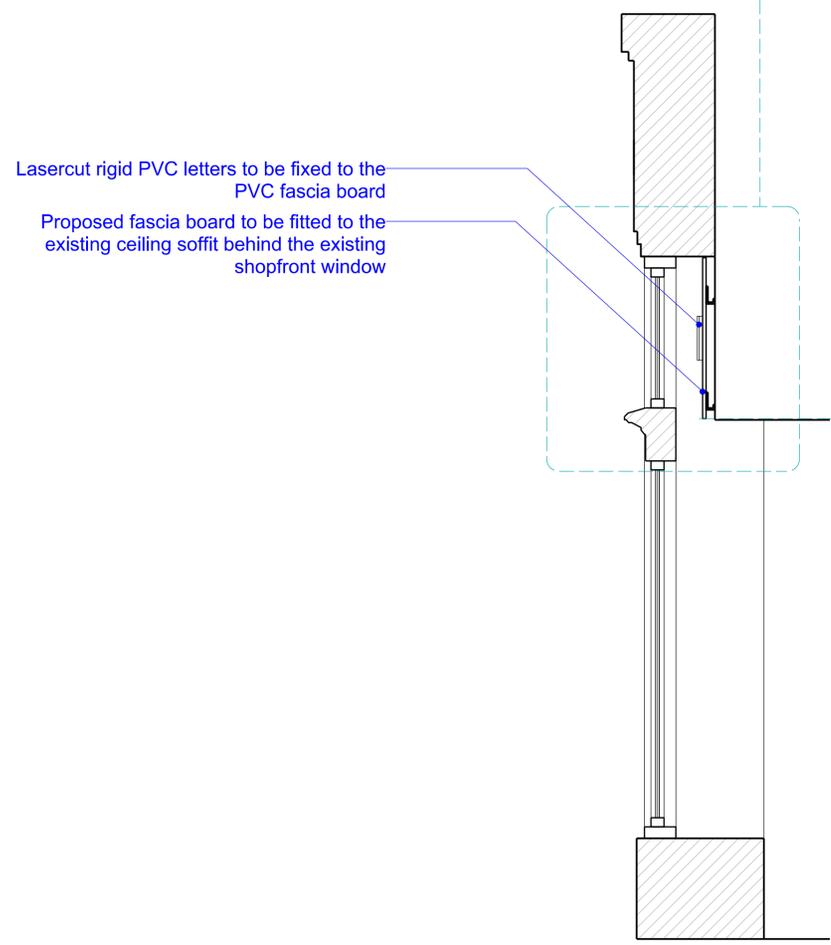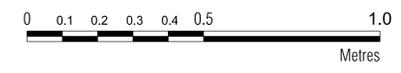

**02** TYPICAL SHOPFRONT 01 & 04 ELEVATION DETAIL  
1:20

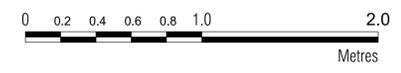

**01** TYPICAL SHOPFRONT 01 & 04 SECTION  
1:20

|     |            |                 |
|-----|------------|-----------------|
| A   | 2024/04/07 | FOR INFORMATION |
| REV | 2023/12/18 | FOR INFORMATION |
| REV | DATE       |                 |

When this drawing is issued in uncontrolled CAD format it will be accompanied by a PDF version and is issued to enable the recipient to prepare their own documents / models / drawings for which they are solely responsible. The recipient should report all drawing errors, omissions and discrepancies to the architect. All dimensions should be checked on site by the contractor and such dimensions shall be the contractor's responsibility.

Panorama Design and Property Limited accepts no responsibility or liability for:-  
 - any use of this drawing by parties other than the party for whom it was prepared  
 - any alterations or additions to or discrepancies arising out of changes to the background information on which the drawings are based that was current at the time of issue, and which occur to that information after it has been issued by Panorama Design and Property Limited  
 - any loss or degradation of the information held in this drawing resulting from the translation from the original file format to any other file format or from the recipient's reading of it in any other programme or any version of the programme other than that which was used to prepare it  
 - the accuracy of survey information provided by others or for any costs, claims, proceedings and expenses arising out of reliance on such information  
 - any scaling from this drawing other than by the local planning authority solely for the purposes of the planning application to which it relates



|   |               |                           |                            |                             |
|---|---------------|---------------------------|----------------------------|-----------------------------|
| PANORAMA DESIGN AND PROPERTY LTD<br>32 FOWEY AVENUE, LONDON E14 4JT<br>TEL 07575274811 WEB WWW.PANORAMADP.CO.UK |               |                           |                            |                             |
| job title<br>65 KINGSWAY, WC2B 6TD  |               |                           |                            |                             |
| drawing title / location<br>PROPOSED SHOPFRONT SECTION  |               |                           |                            |                             |
| drawn by<br>SZ  | checked<br>SZ | scale<br>1:20@A1; 1:40@A3 | status<br>PLANNING         |                             |
| project<br>0106   | zone<br>-     | source<br>-               | classification<br>(02)_200 | drawing no. / revision<br>A |