




Existing Elevation 01
SCALE 1:100 @ A3

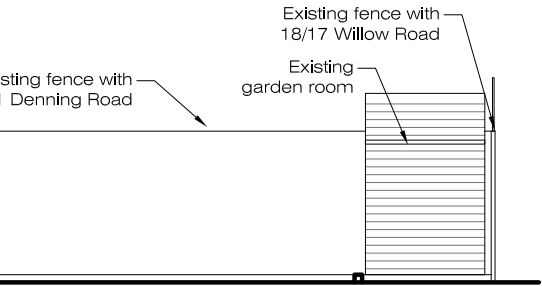


Existing Elevation 02
SCALE 1:100 @ A3

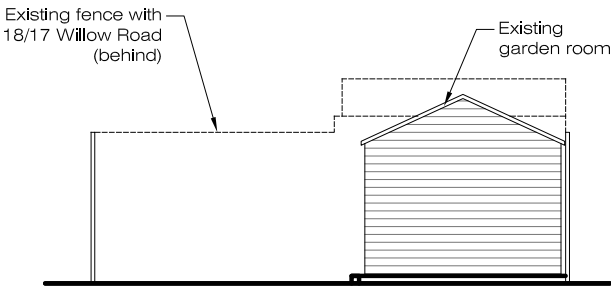


Existing Elevation 03
SCALE 1:100 @ A3

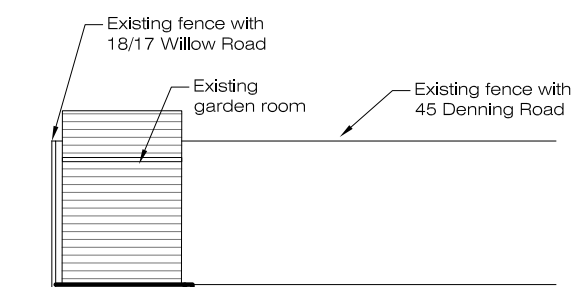


Existing Elevation 04
SCALE 1:100 @ A3

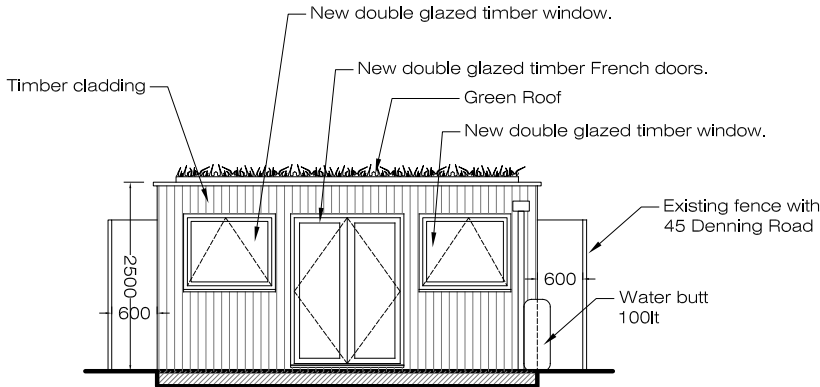


Proposed Elevation 01
SCALE 1:100 @ A3

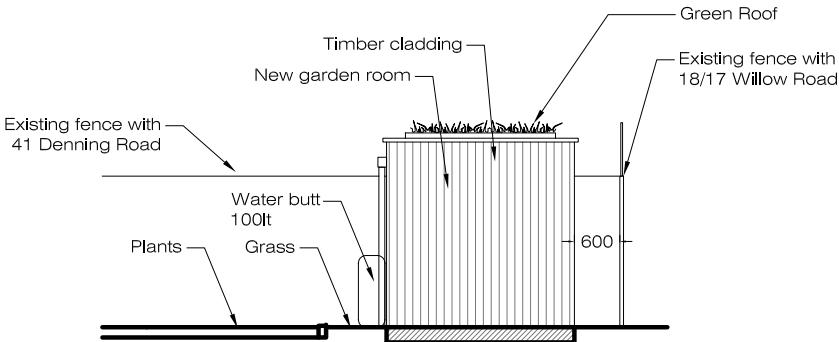


Proposed Elevation 02
SCALE 1:100 @ A3

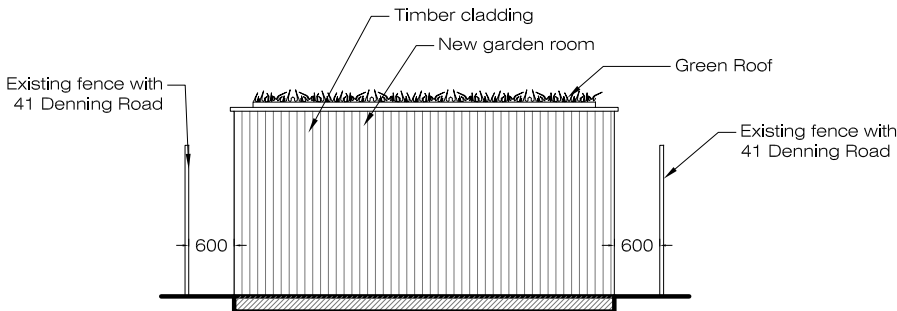


Proposed Elevation 03
SCALE 1:100 @ A3

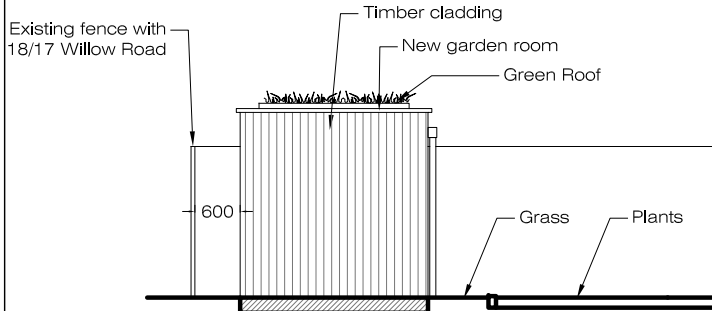


Proposed Elevation 04
SCALE 1:100 @ A3

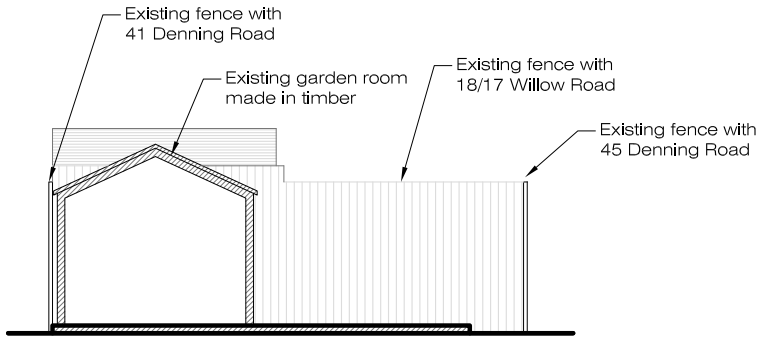


Existing Section A
SCALE 1:100 @ A3

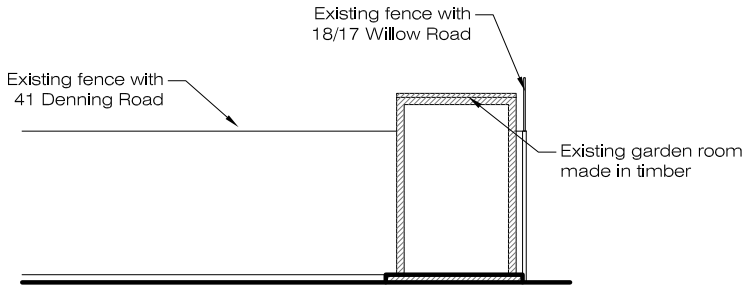

Existing Section B
SCALE 1:100 @ A3

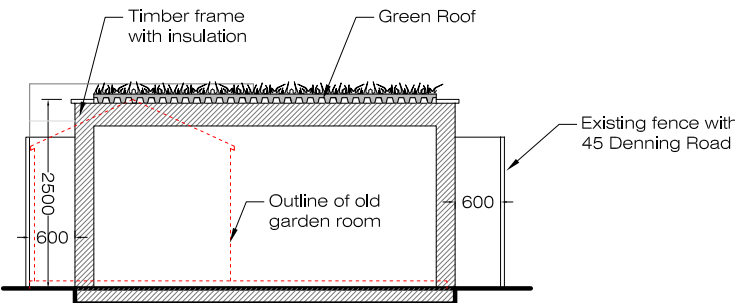

Proposed Section A
SCALE 1:100 @ A3

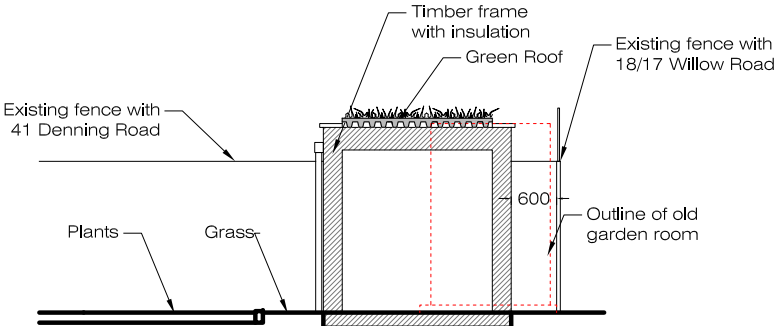

Proposed Section B
SCALE 1:100 @ A3

0 0.5m 1m 2m 3m 4m 5m
Scale 1:100 @ A3

Lucia Pflucker Architecture Ltd

Address: 66A Rathcoole Gardens
London N8 9NB
Office: +44 (0) 7919208639
Mail: mail@luciapflucker.com
Website: www.luciapflucker.com

- PLEASE NOTE:
- ALL DIMENSIONS TO BE CHECKED ON SITE BEFORE FABRICATION. DO NOT SCALE THIS DRAWING BUT USE ONLY FIGURED DIMENSIONS. ANY ERRORS OR OMISSIONS ARE TO BE REPORTED TO THE ARCHITECT IMMEDIATELY.
 - THIS DRAWING IS TO BE READ IN CONJUNCTION WITH ALL THE RELEVANT CONSULTANTS' AND/OR SPECIALISTS' DRAWINGS/DOCUMENTS AND ANY DISCREPANCIES OR VARIATIONS ARE TO BE NOTIFIED TO THE ARCHITECT BEFORE WORK COMMENCES.
 - ALL DRAWINGS AND DESIGNS ARE COVERED BY DESIGN RIGHT (INTELLECTUAL PROPERTY), AND MAY NOT BE DISTRIBUTED, COPIED OR ISSUE WITHOUT WRITTEN PERMISSION OF LUCIA PFLUCKER ARCHITECTURE.
 - ALL DESIGN CONCEPTS ARE THE SOLE PROPERTY OF LUCIA PFLUCKER ARCHITECTURE AND NO ADAPTATIONS, REPRODUCTIONS OR COPIES MAY BE MADE WITHOUT WRITTEN PERMISSION OF LUCIA PFLUCKER ARCHITECTURE.

ADDITIONAL NOTES:

REVISIONS:			
No	DATE	DESCRIPTION	BY
00	31.01.2024	FOR INFORMATION	LP
01	08.02.2024	FOR INFORMATION	LP
02	05.04.2024	FOR INFORMATION	LP

Client		PRIVATE CLIENT	
Project		Flat 1, 43 Denning Rd, London NW3 1ST	
Title		Existing and Proposed Option 2 Elevations and Sections	
Scale 1 / 100	Dwg. No.	Rev.	
Date 31/01/24	SK-04		02
Drawn LP	Project Number 0079		
Checked LP			