




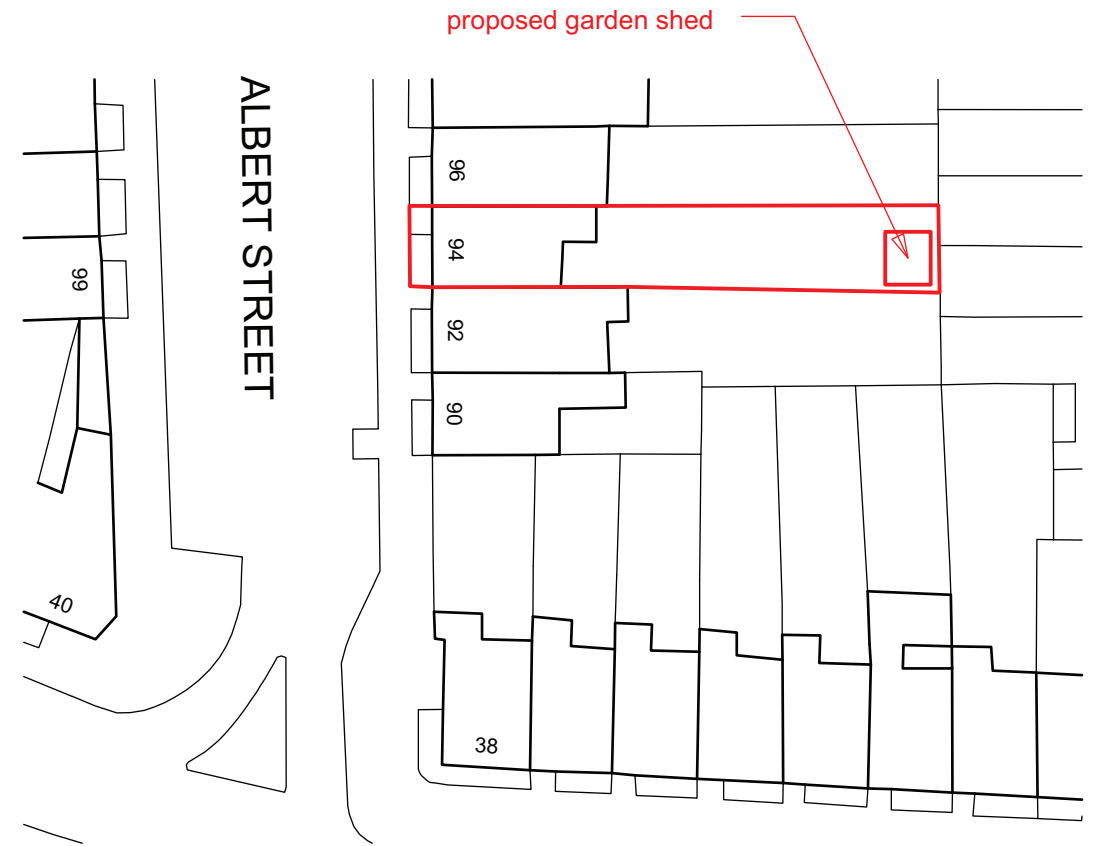

LOCATION PLAN scale 1:1250

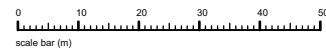

BLOCK PLAN scale 1:500

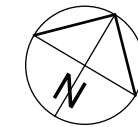

client: Adelene Alani

project: 94 Albert Street
London
NW1 7NE


scale: 1:100 @ A3

date: April 24

drawn: MW

drawing title: Proposed Garden Shed

drawing no: 17-011-06 (sheet 1 of 2)

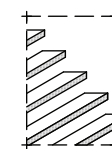

the basement
design studio

Suite 17, Maple Court, Grove Park, White Waltham. SL6 3LW
tel: 01628 826066 www.basementdesignstudio.co.uk