
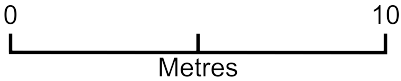


# Block Plan

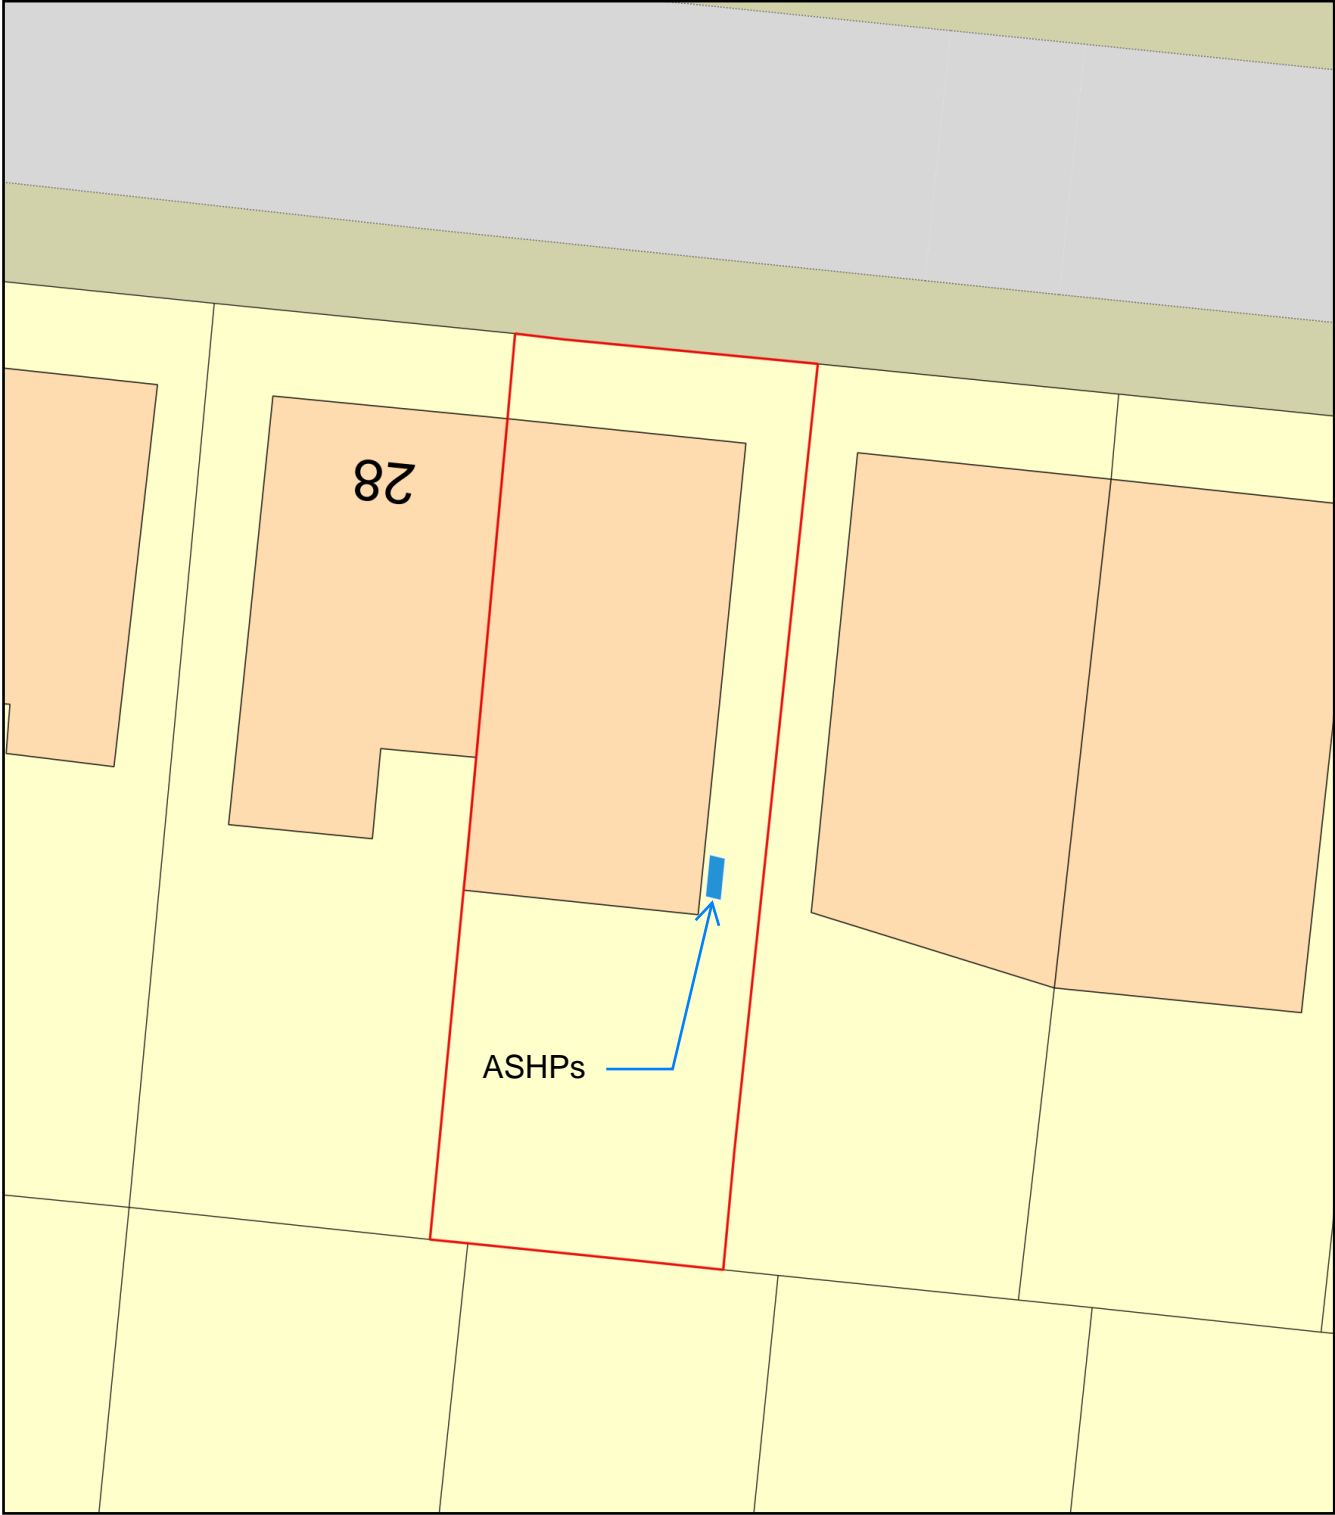

Plan Produced for: 30 Patshull Road

Date Produced: 08 Apr 2024

Plan Reference Number: TQRQM24099155732182

Scale: 1:200 @ A4