
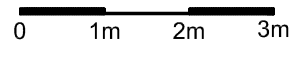


SECTION EXISTING

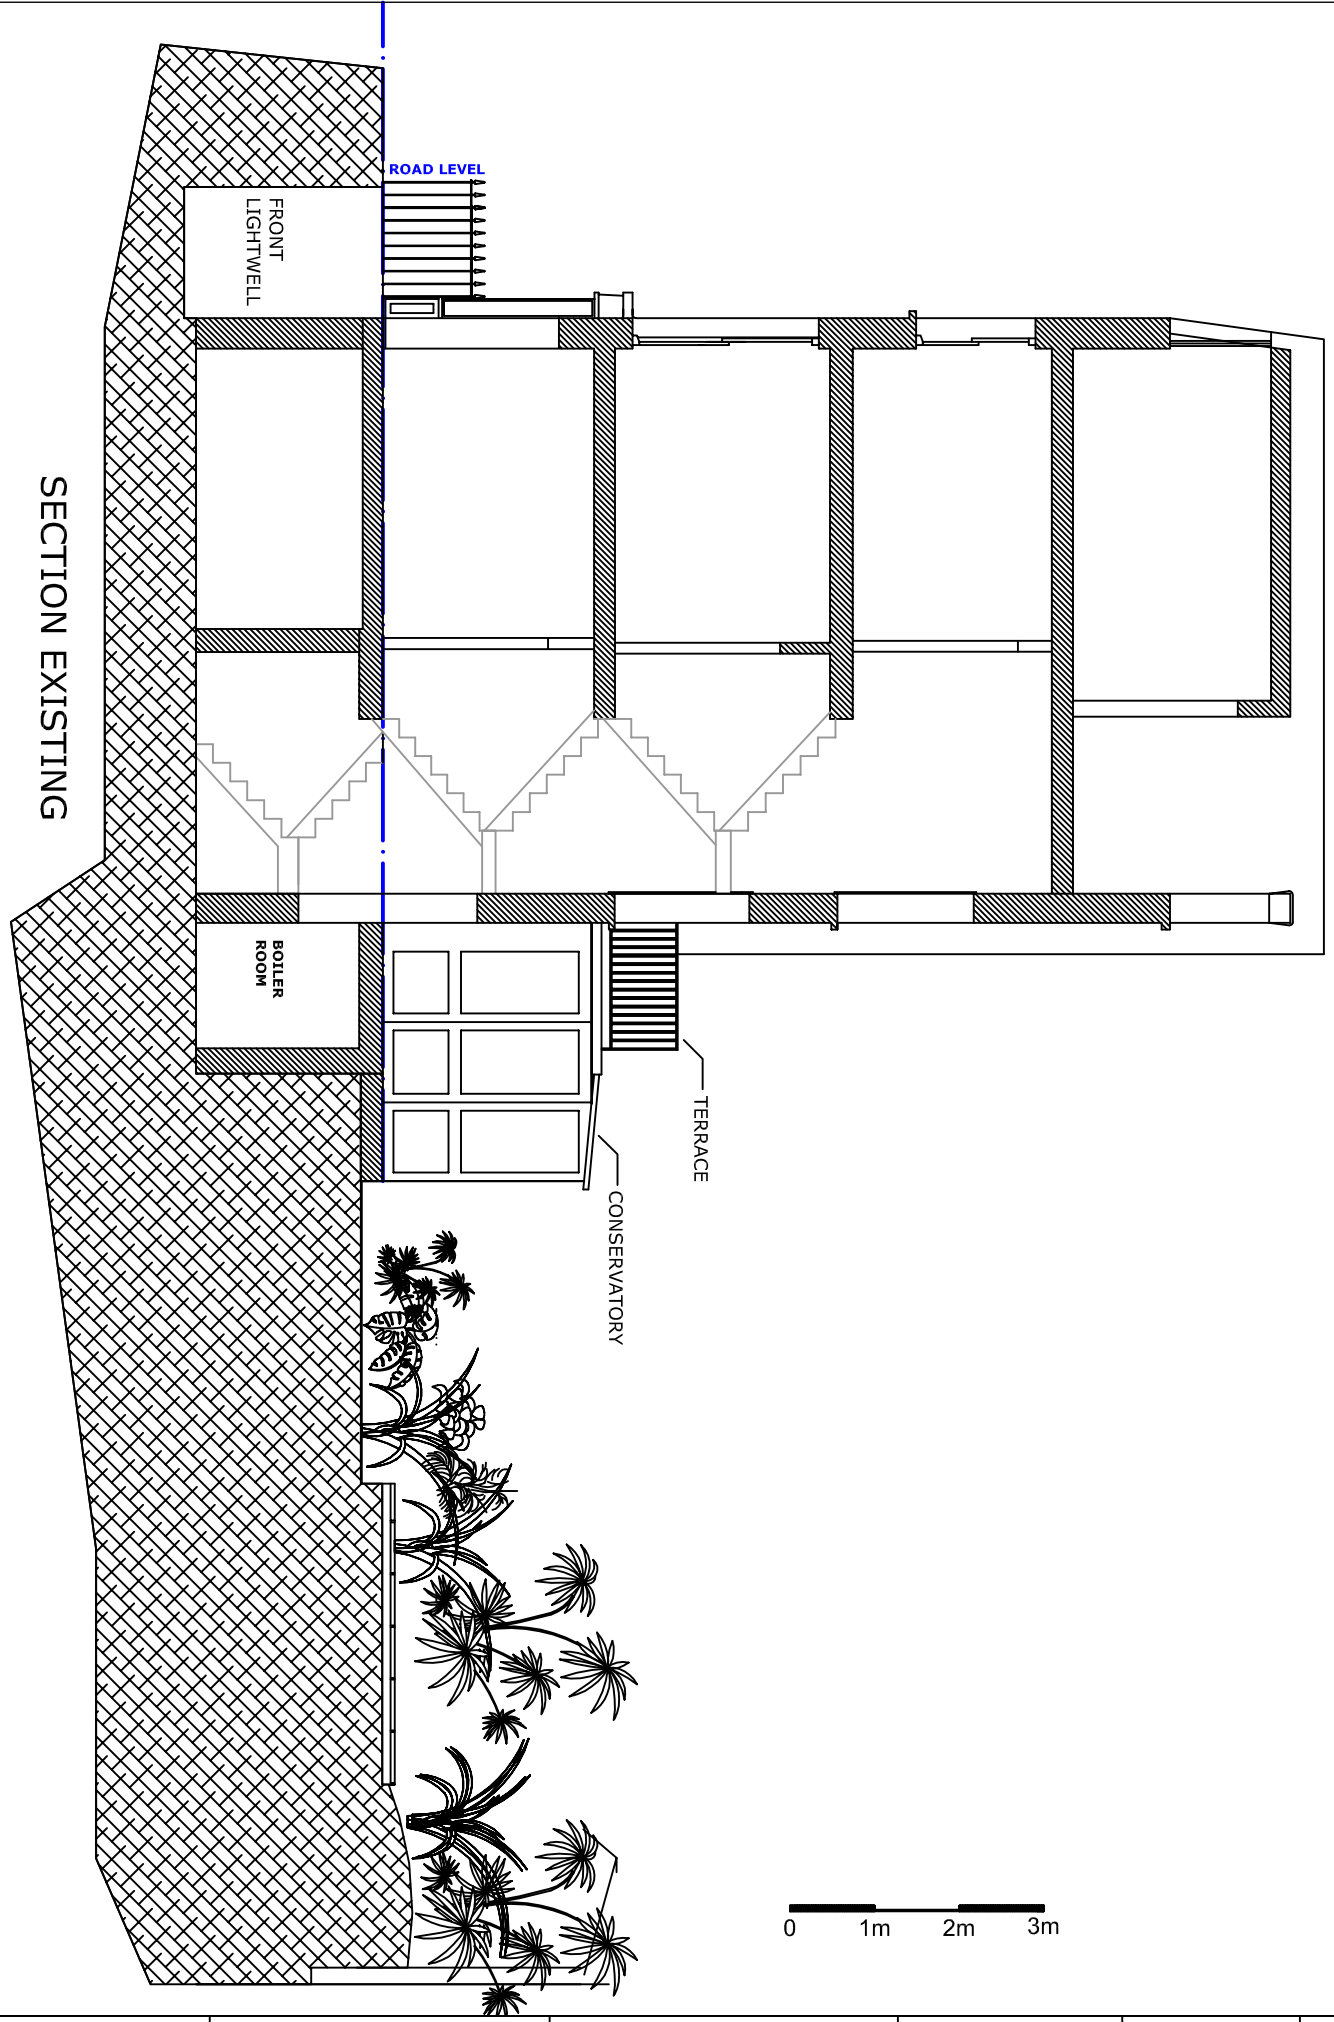

CLIENT	ADDRESS	DRAWING TITLE	DRAWING REF	SCALE	DATE
KARAGUL	161 ARLINGTON ROAD	SECTION	EXISTING	SCALE BAR	29/03/24