


LOWER GROUND FLOOR EXISTING



LOWER GROUND FLOOR PROPOSED

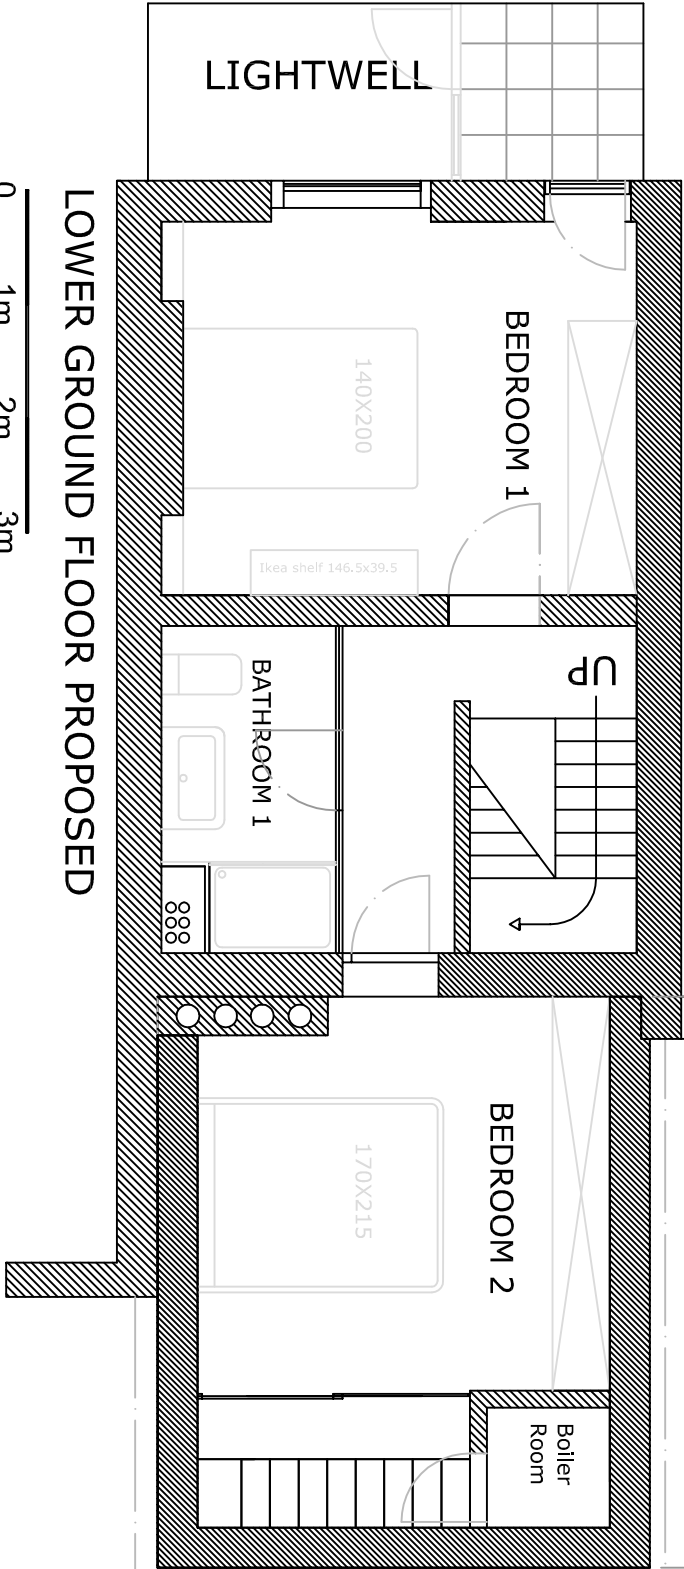

| CLIENT | ADDRESS | DRAWING TITLE | DRAWING REF | SCALE | DATE |
|----------|--------------------|---------------|-------------|-----------|----------|
| kKARAGUL | 161 ARLINGTON ROAD | BASEMENT | COMPARISON | SCALE BAR | 28/03/24 |