


GROUND FLOOR EXISTING



GROUND FLOOR PROPOSED

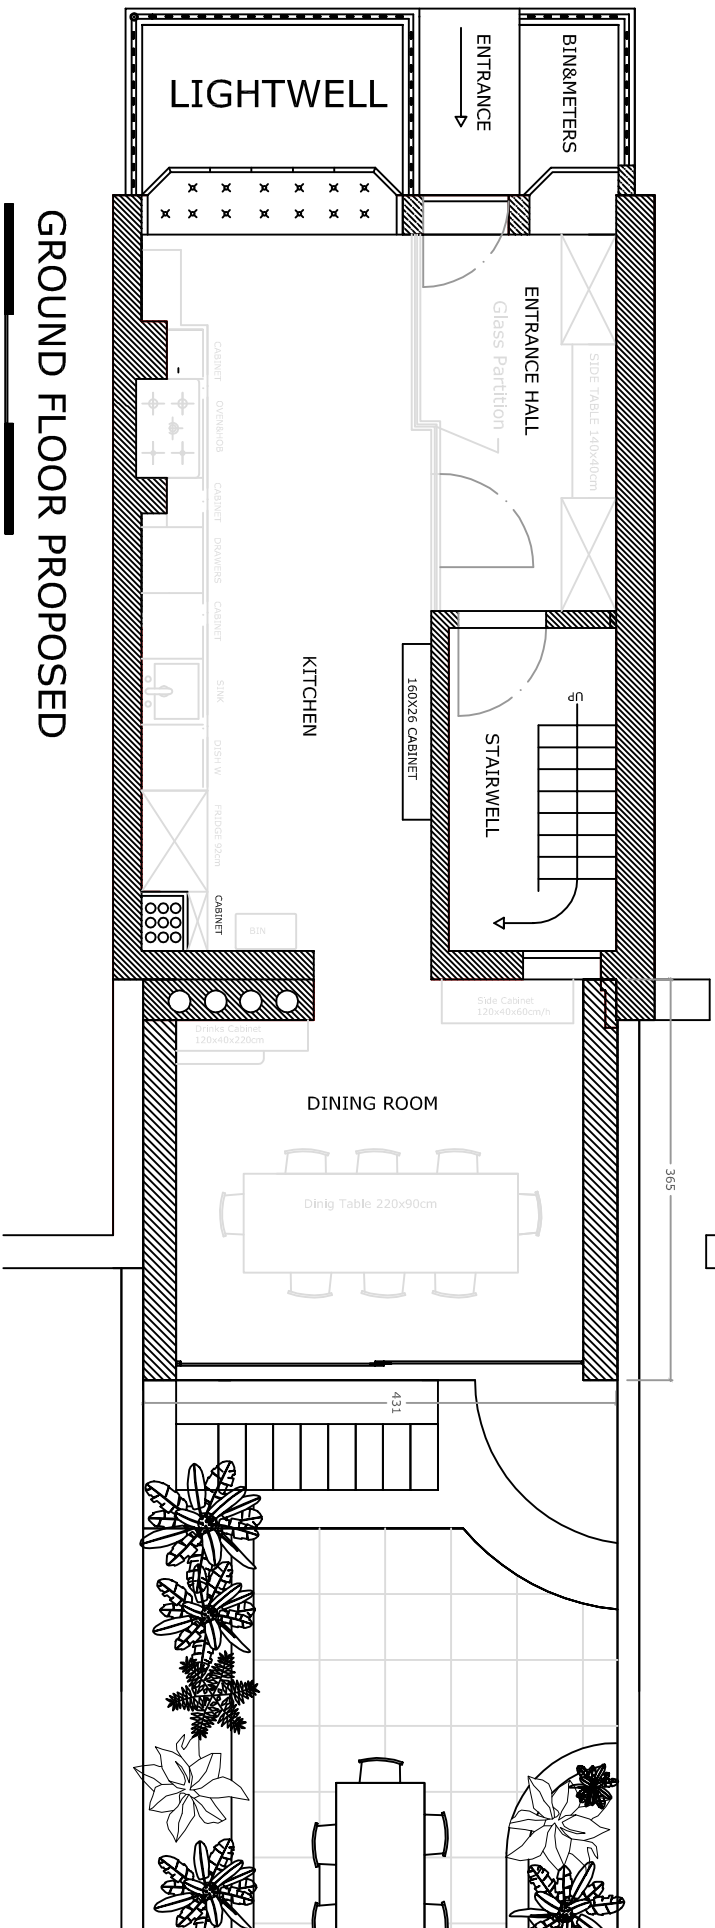

CLIENT	ADDRESS	DRAWING TITLE	DRAWING REF	SCALE	DATE
KARAGUL	161 ARLINGTON ROAD	GROUND FLOOR	COMPARISON	SCALE BAR	04/04/24