


## EXISTING EXTENSION

## PROPOSED EXTENSION

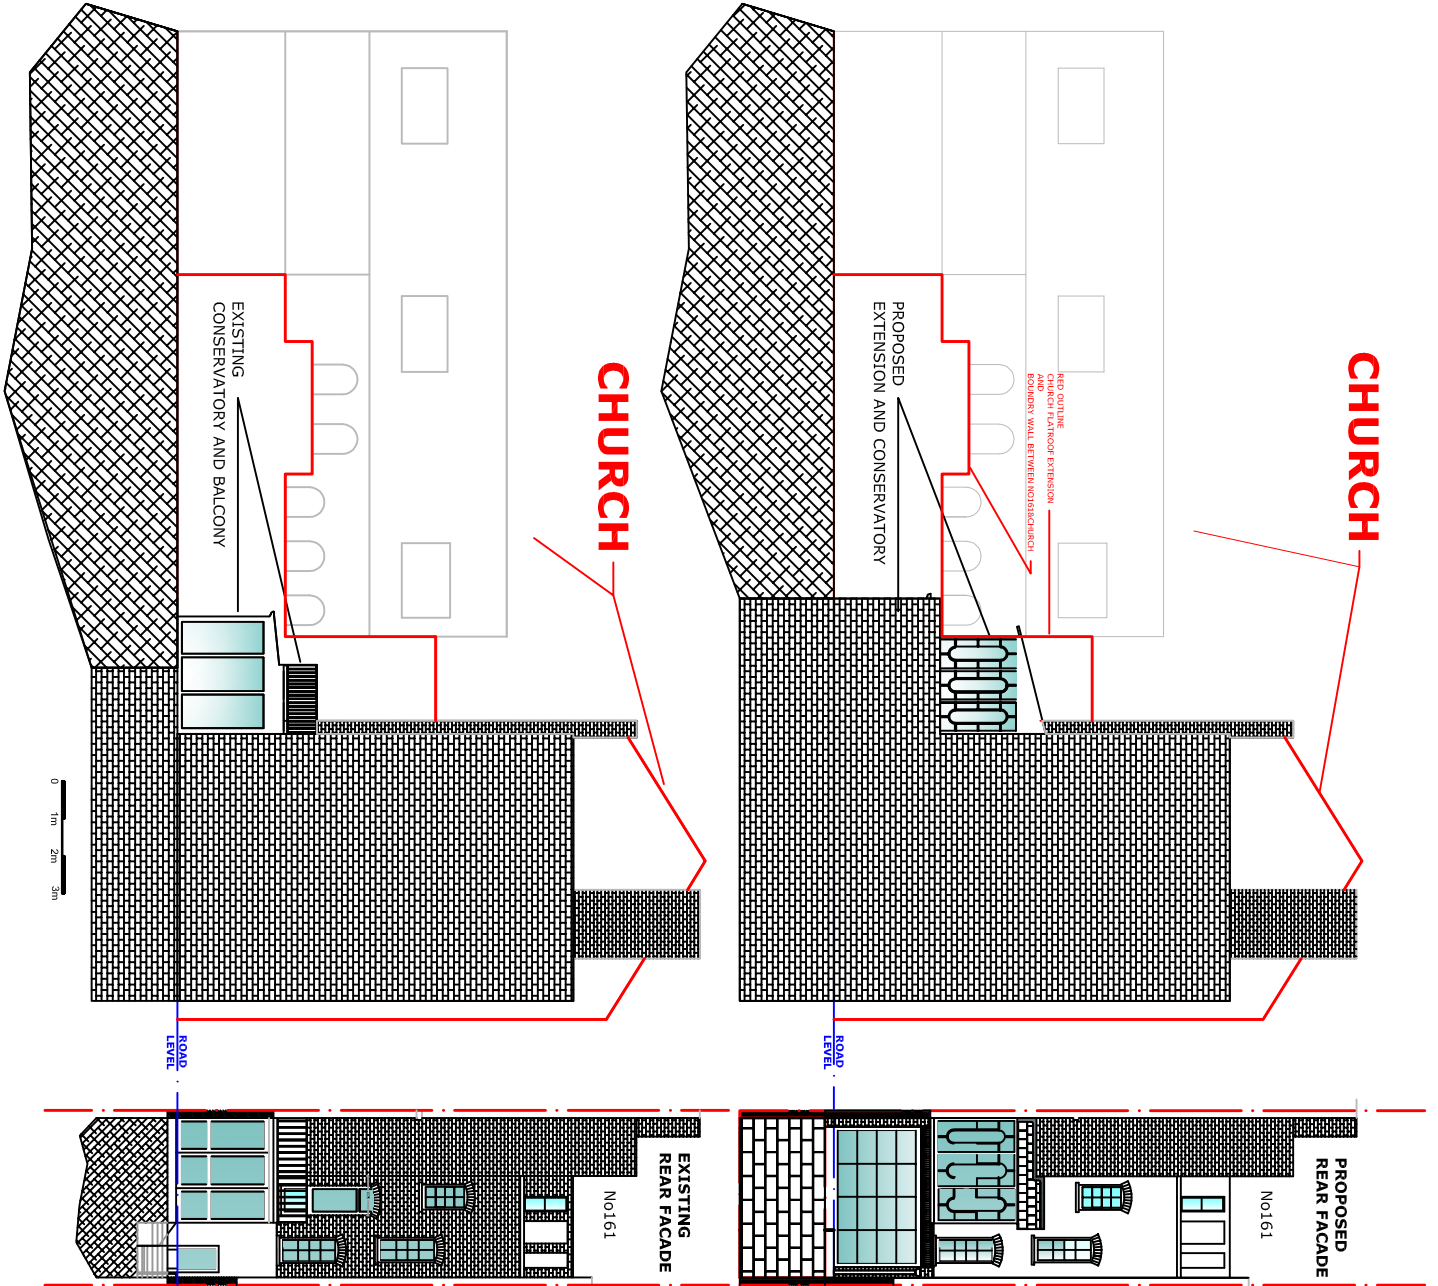

CLIENT	ADDRESS	DRAWING TITLE	DRAWING REF	SCALE	DATE
KARAGUL	161 ARLINGTON ROAD	SIDE ELEVATION	VIEW TOWARDS CHURCH	SCALE BAR	29/03/24