


SECTION EXISTING

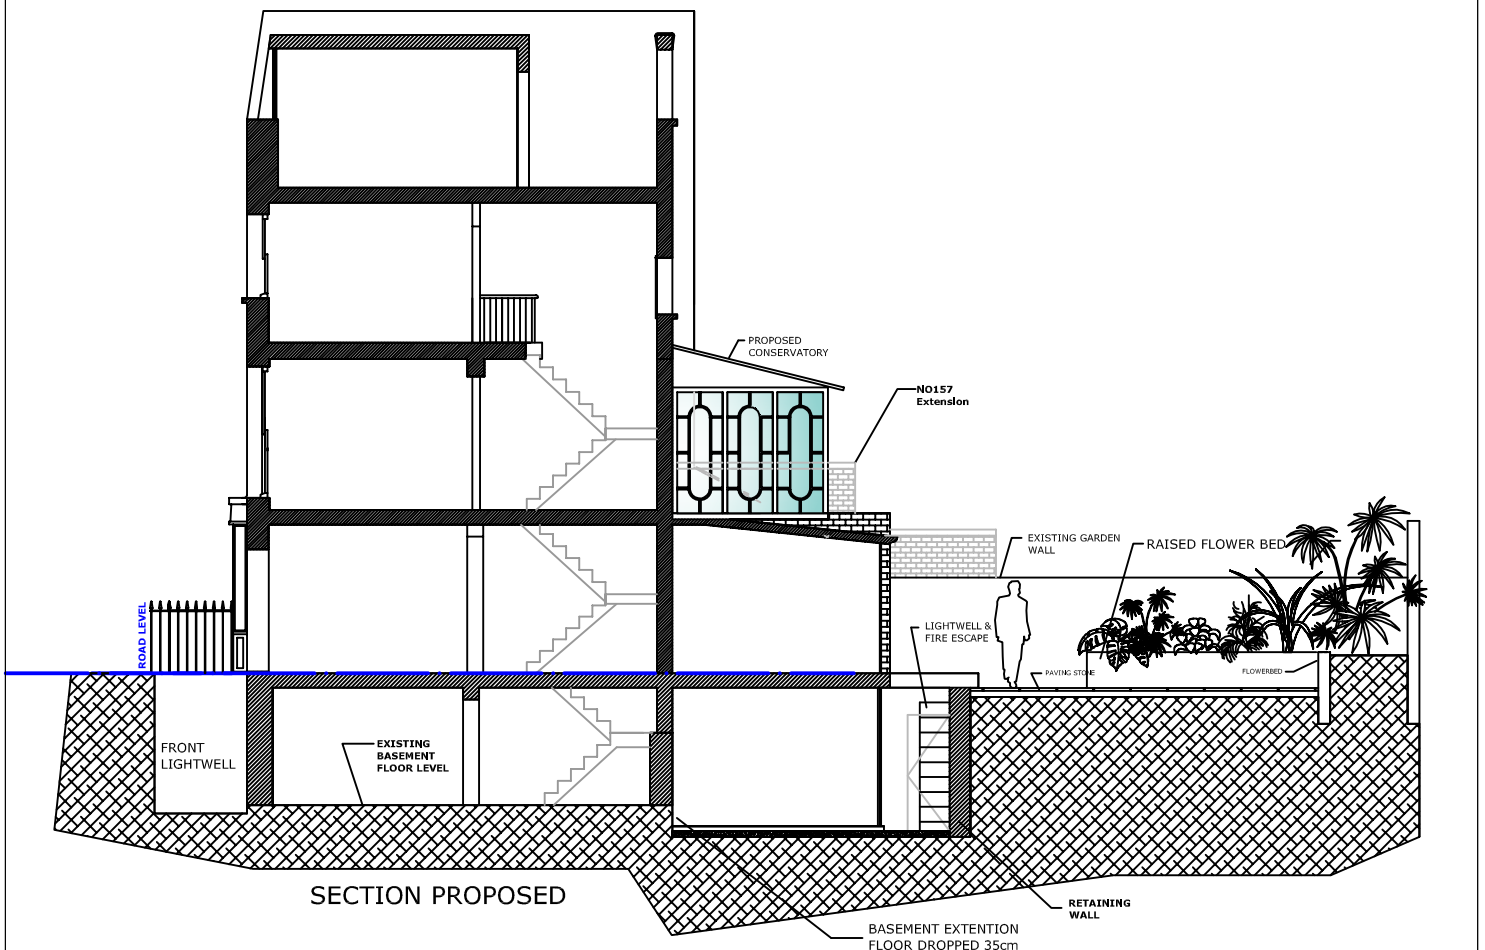

SECTION PROPOSED

CLIENT	ADDRESS	DRAWING TITLE	DRAWING REF	SCALE	DATE
KARAGUL	161 ARLINGTON	SIDE ELEVATION	VIEW TOWARDS NO159&157	SCALE BAR	06/04/24