



# WEST HEATH ROAD

# REDINGTON R

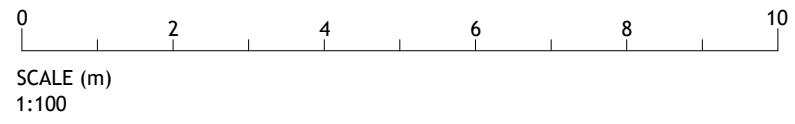

Project: 13 WEST HEATH ROAD, LONDON NW3 7JU	Date: OCT. 2023	Client:
Drawing: <b>EXISTING PLAN (SHOWING 'DEMOLITIONS')</b>	Scale: 1:100 @ A3	Job No: 23-0701-WHR
	Drawing No: E-01	Rev: D

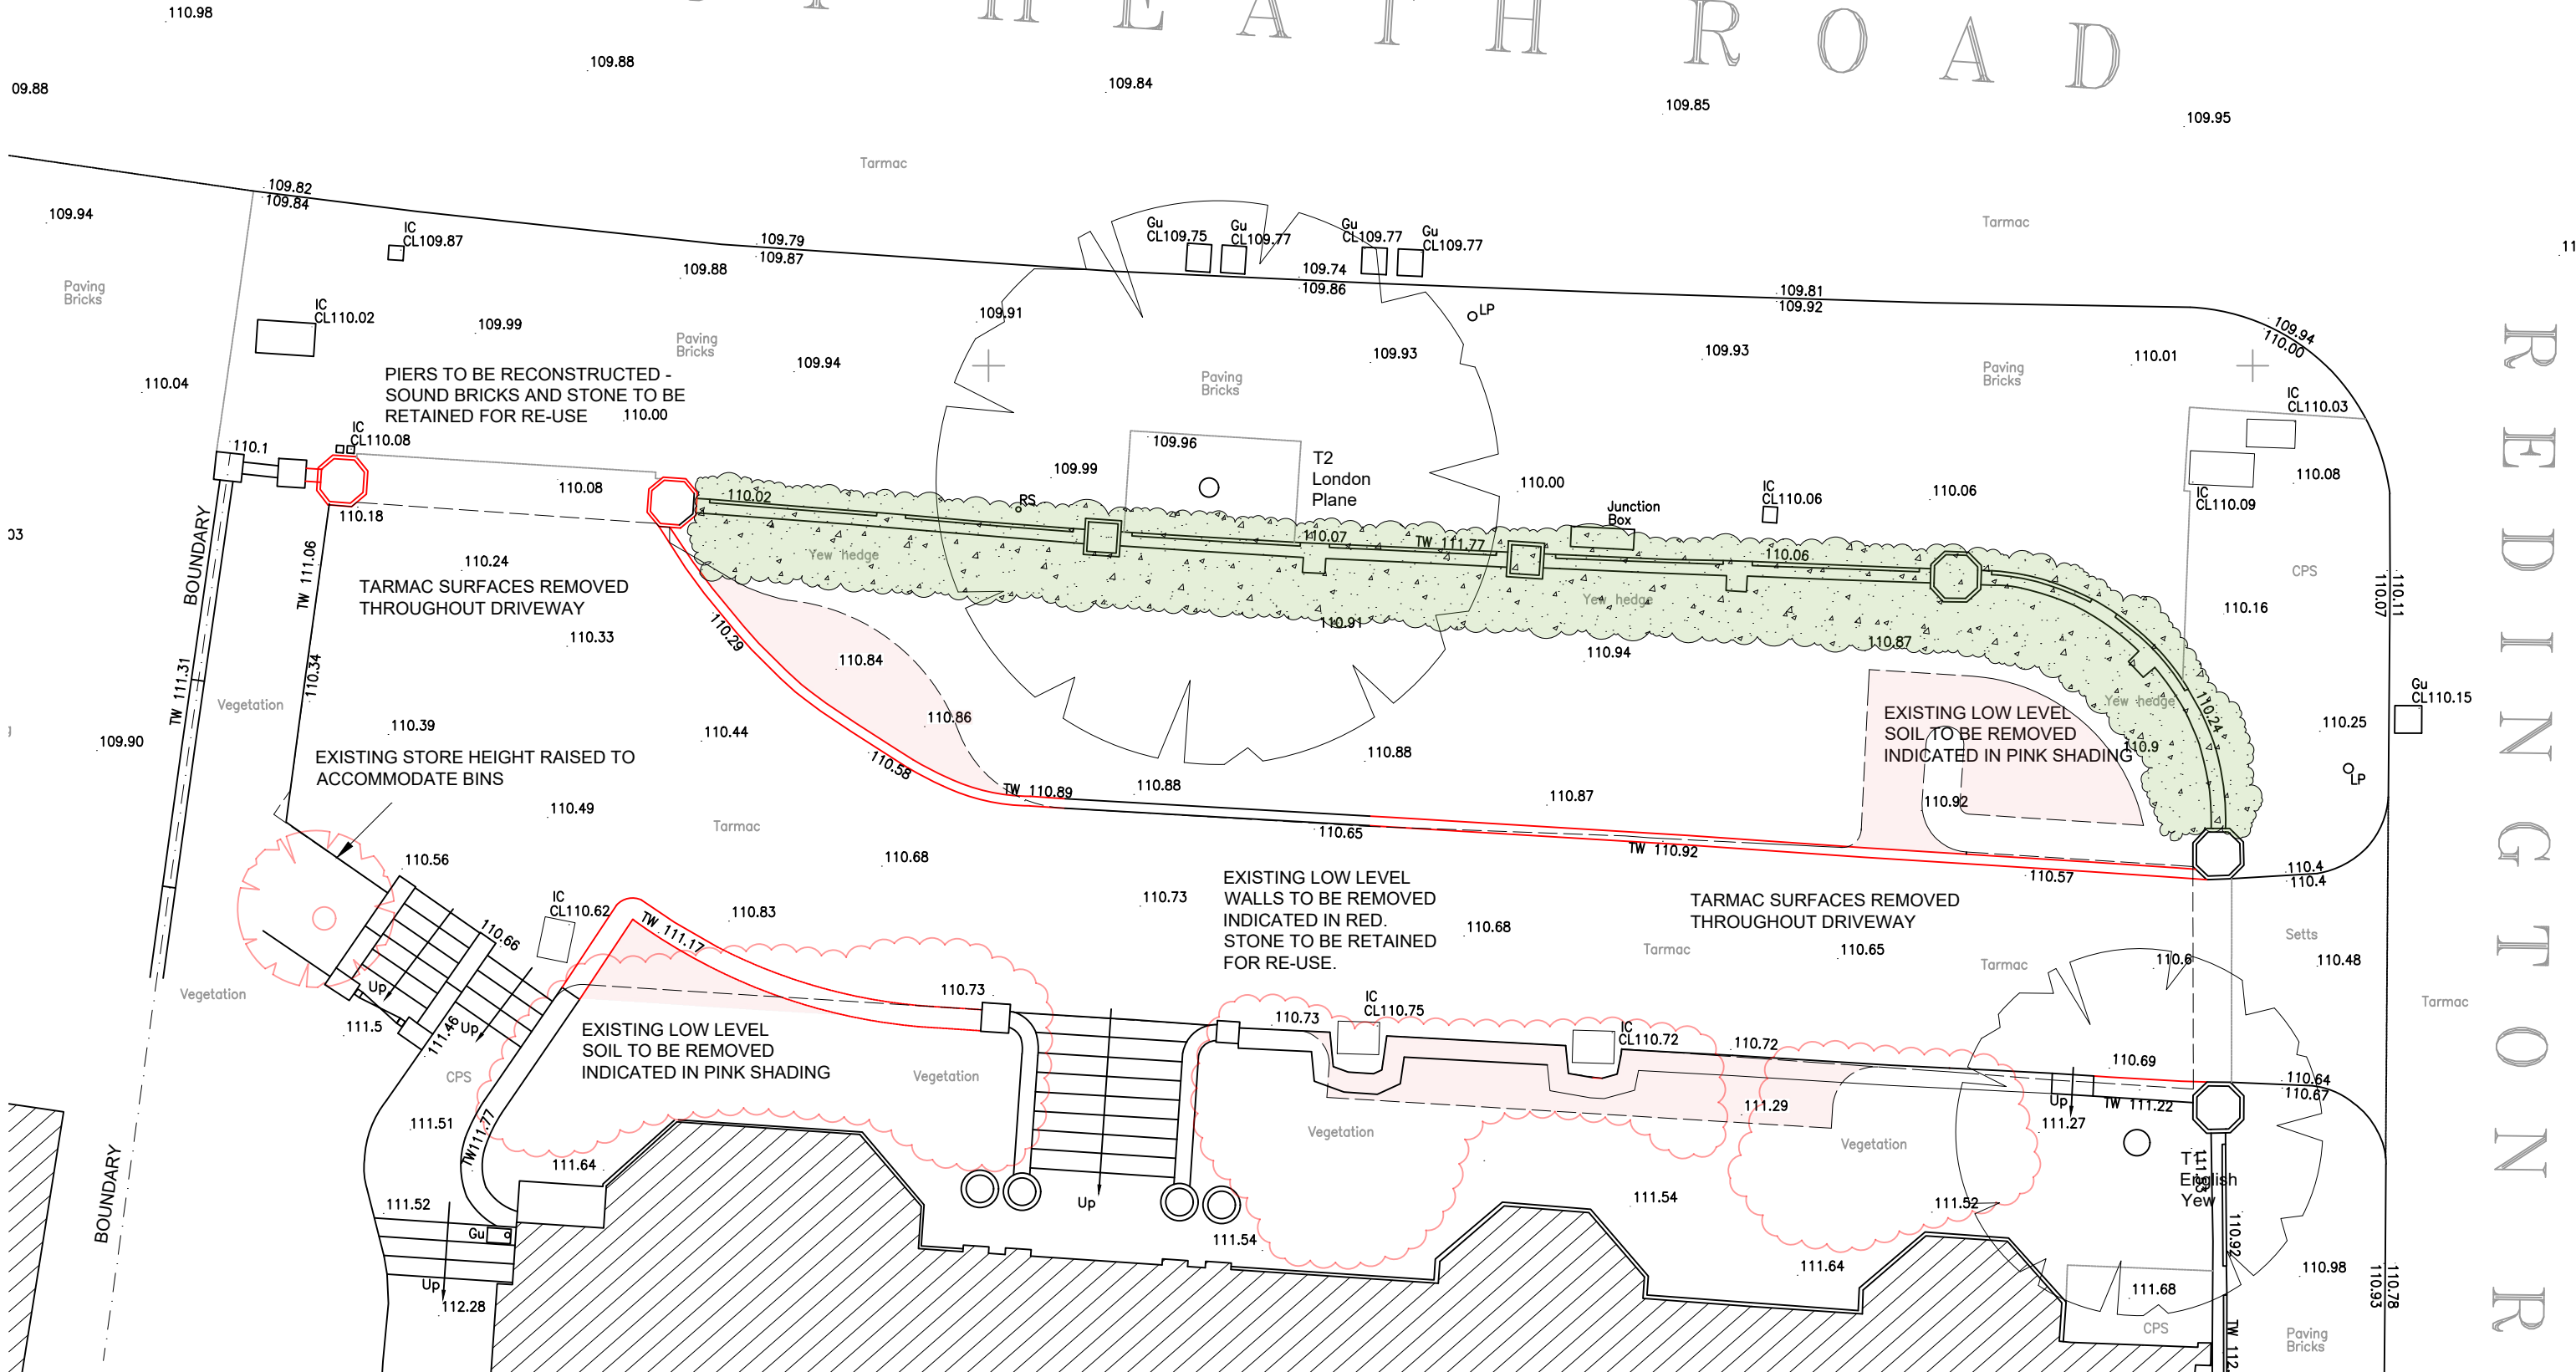