



**ELEVATION 1**  
Midland Survey 34510 / 16

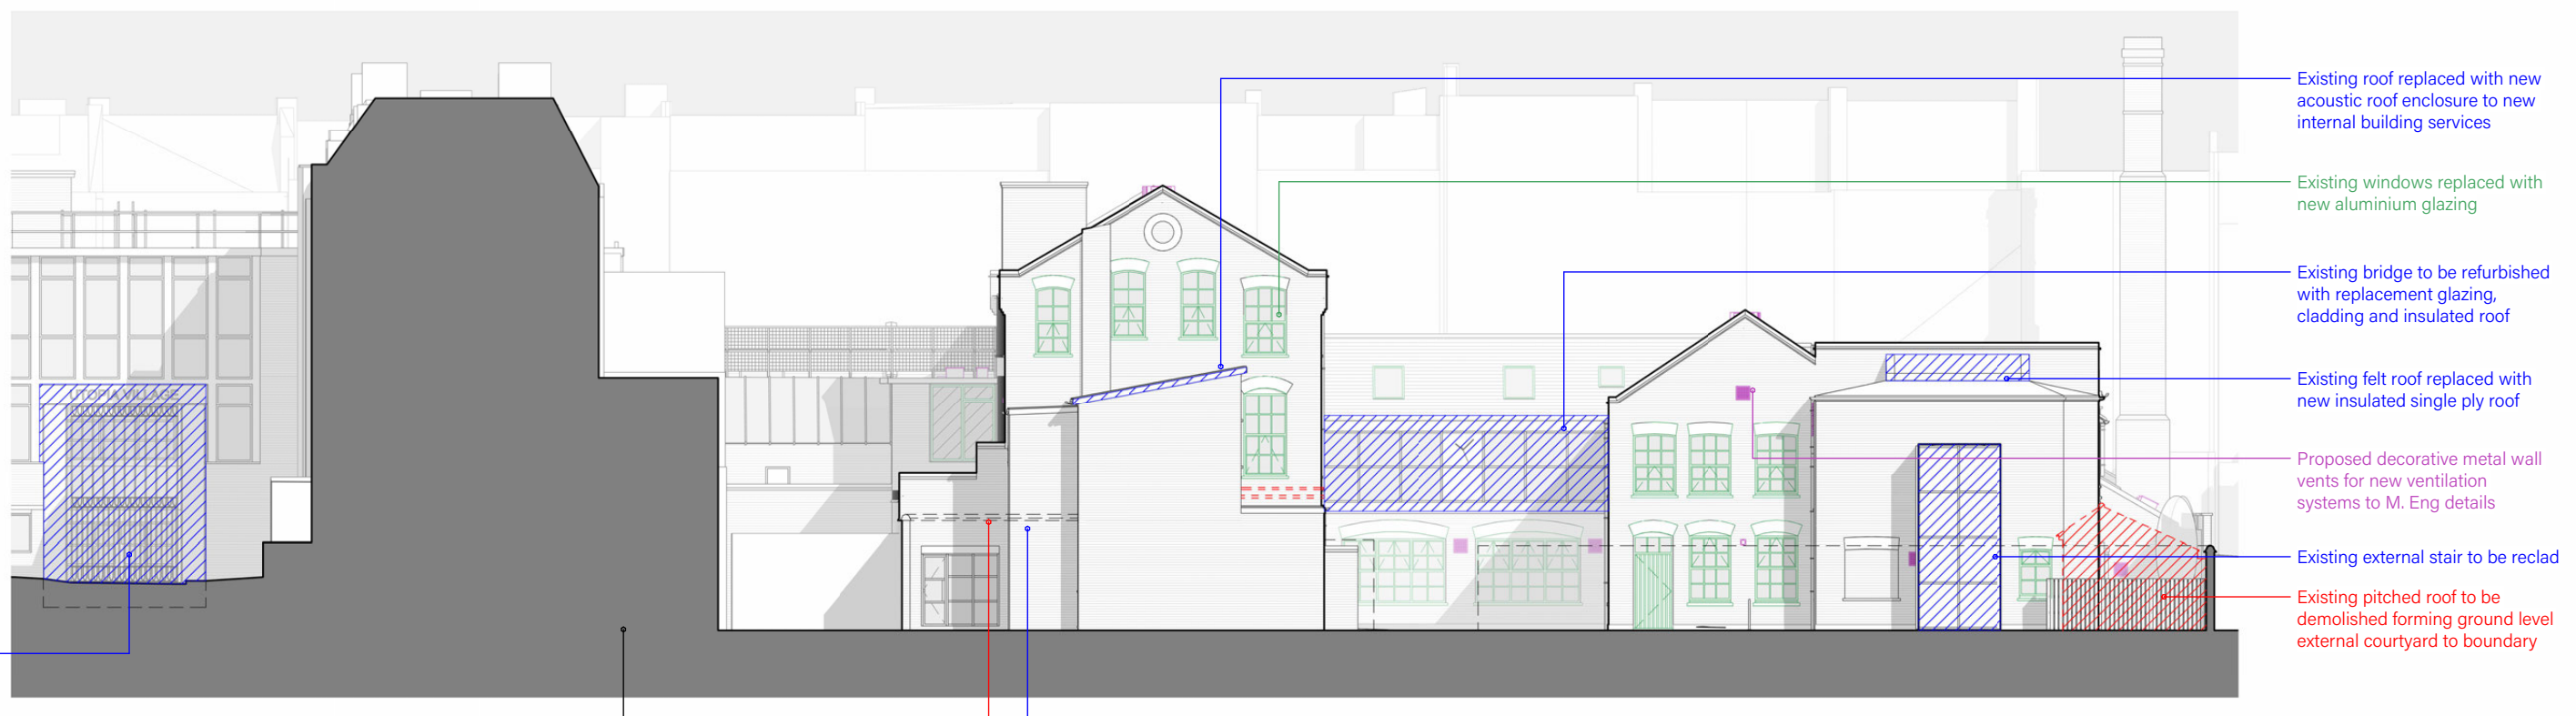


**ELEVATION 2**  
Midland Survey 34510 / 17-18




**ELEVATION 3**  
Midland Survey 34510 / 16

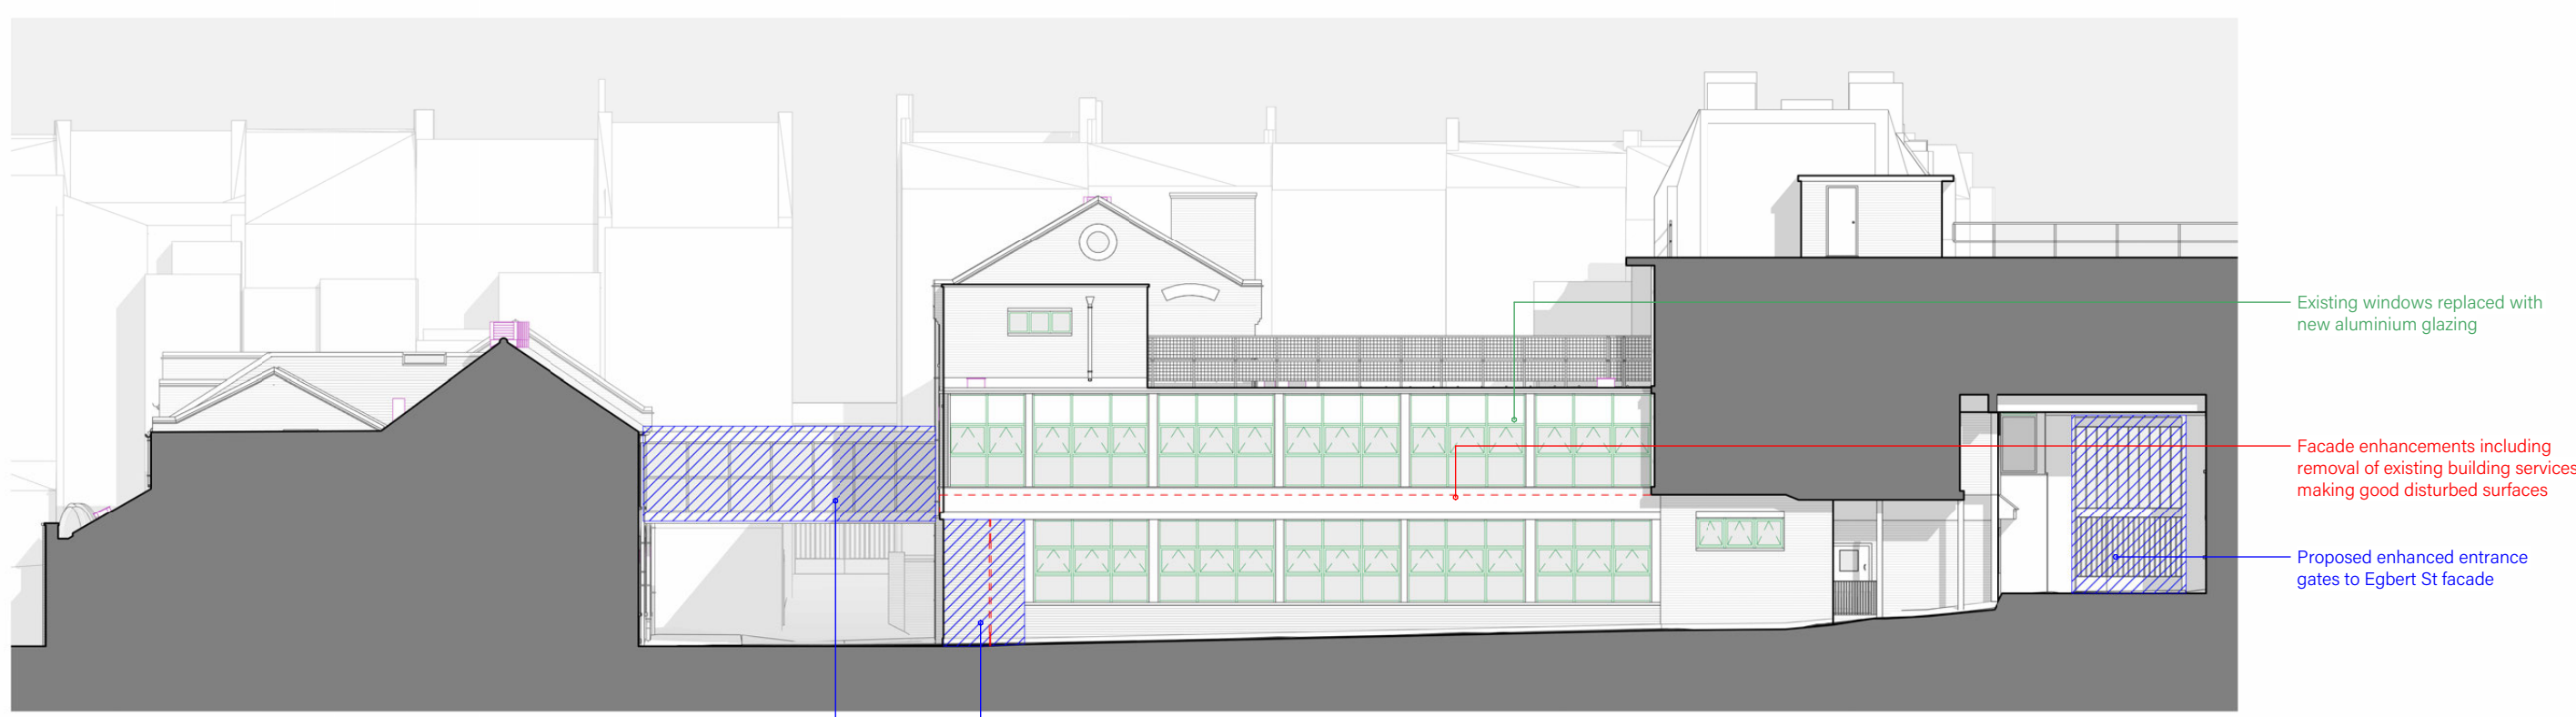

**ELEVATION 4**  
Midland Survey 34510 / 17

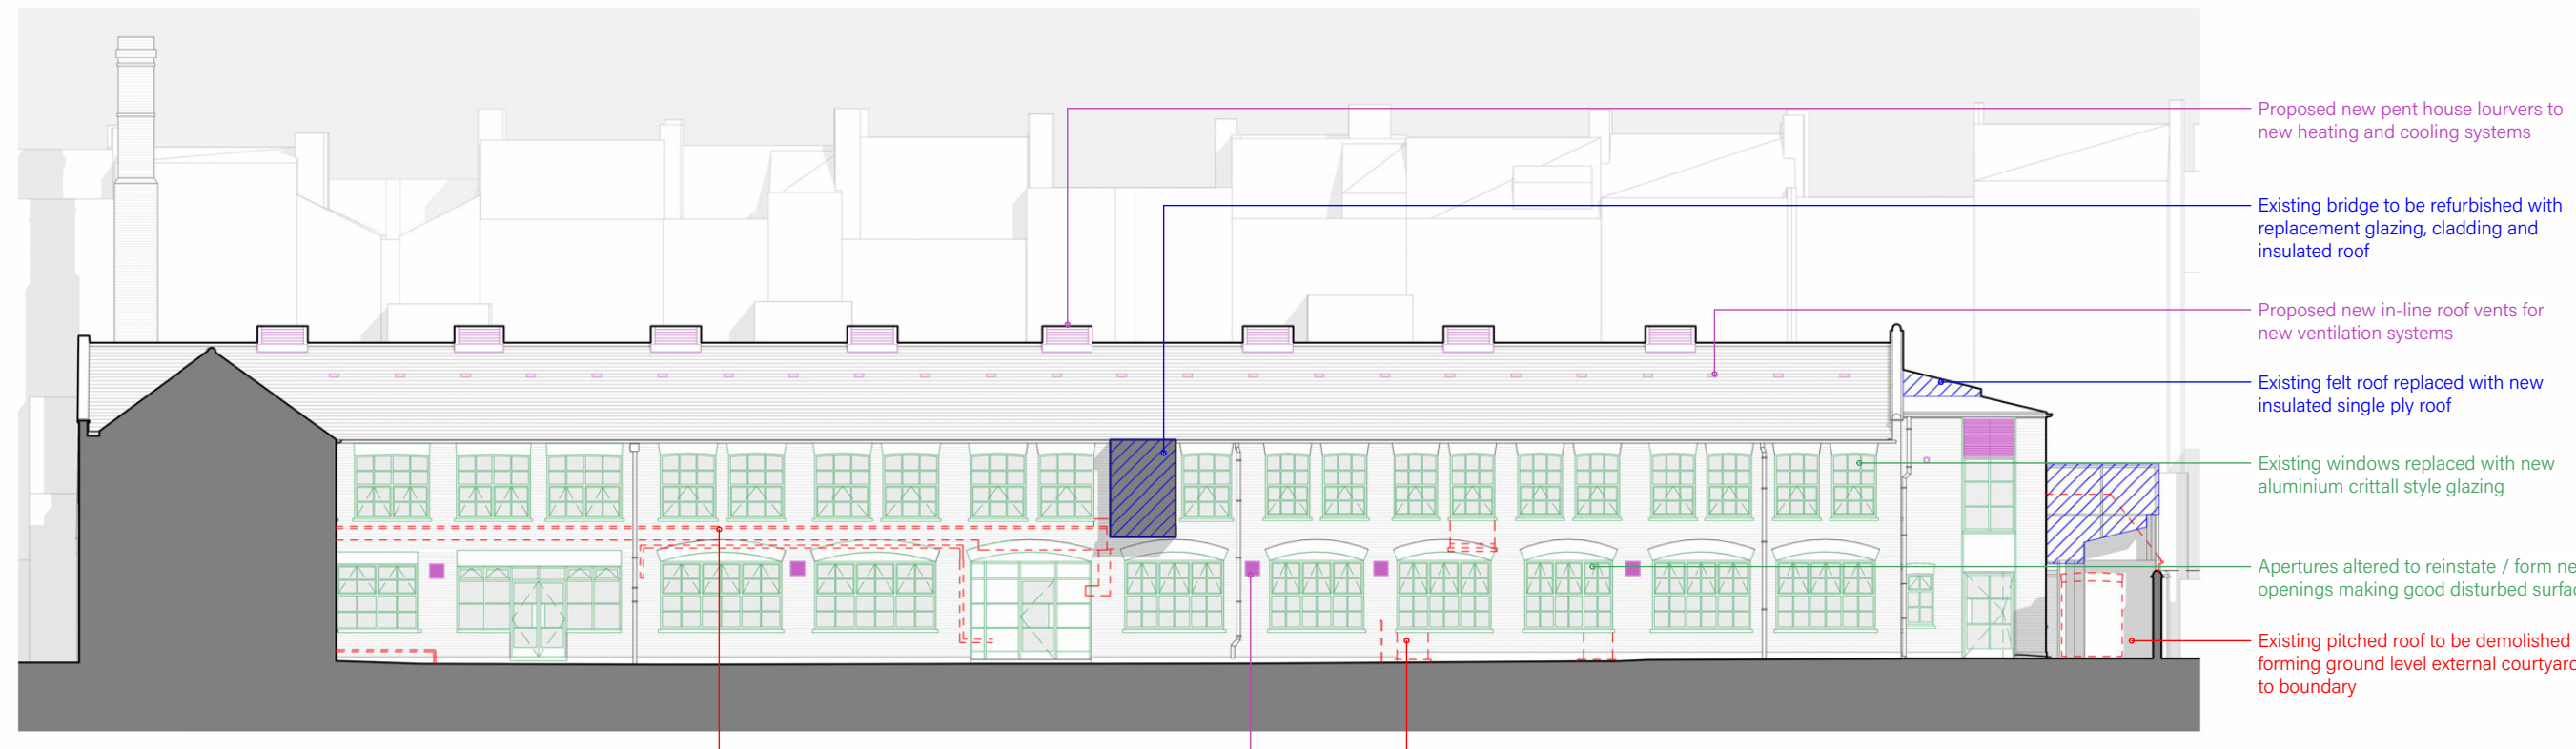

**ELEVATION 7**  
Midland Survey 34510 / 18-19

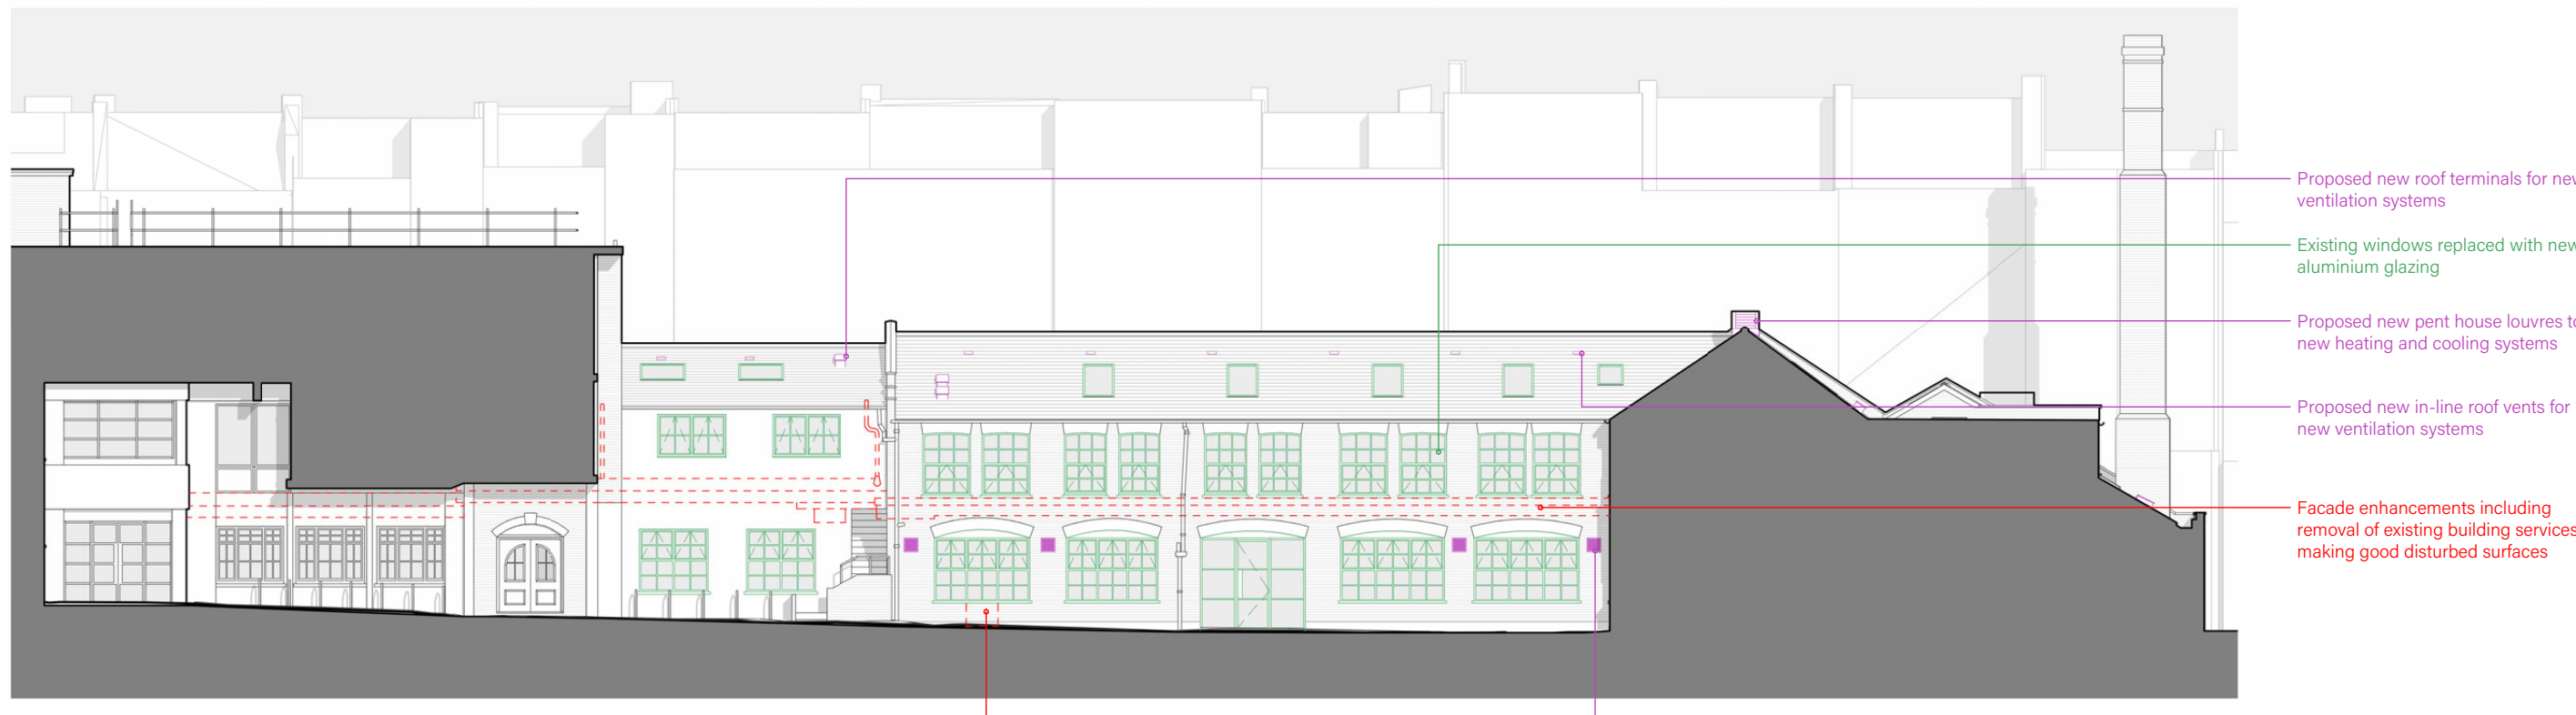

**ELEVATION 8**  
Midland Survey 34510 / 18-19



**ELEVATION 12**  
Midland Survey 34510 / 20-21



**ELEVATION 11**  
Midland Survey 34510 / 20-21



**GENERAL NOTE**  
ALL DIMENSIONS MUST BE CHECKED ON SITE. RESPONSIBILITY IS NOT ACCEPTED FOR ERRORS MADE BY OTHERS IN SCALING FROM THIS DRAWING. ALL SETTING OUT INFORMATION SHOULD BE TAKEN FROM FIGURED DIMENSIONS ONLY.  
FOR USE IN PRECISE NAMED LOCATION ONLY.  
ANDERSON ORR ARCHITECTS LTD. © ALL RIGHTS RESERVED

**Elevation Key**



Elevation references taken from Midland Survey drawings ref: 34510-Building


**Legend**

- Apertures to be replaced and enhanced
- Replacements and refurbishments
- Demolition and redistribution of services
- Proposed MEP systems to M. Eng details
- General repairs to facades

**Additional References**



**In-Line Roof Vent System**  
Roof vents indicated light purple to existing principal roofs contoured to match tile profile to M. Eng details

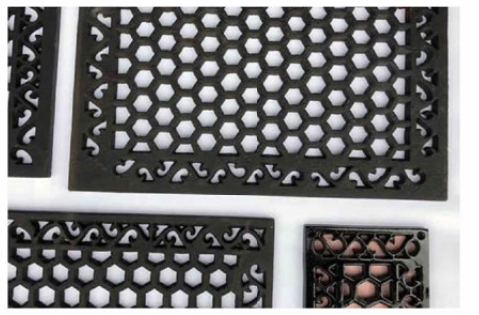

**Decorative Wall Vent System**  
Decorative metalwork wall vents indicated purple to existing walls flush-mounted to surface to M. Eng details



**Roof Terminals**  
Proposed roof terminals to existing roofs to M. Eng details shown purple

REVISION	DESCRIPTION	DATE
F	General revisions	22/03/24
E	General revisions following consultant feedback	20/03/24
D	General revisions to MEP design	18/03/24
C	Updates in line with consultant team & client feedback	08/11/23
B	General revisions	27/10/23
A	General issue for comment	08/10/23

**PLANNING**

PROJECT TITLE  
**Media Hub - Utopia Village, 7 Chalcot Road, London**

DRAWING TITLE  
**ELEV. DEMO & ALTERATIONS**

DATE  
**06/10/23**

PROJECT - DRAWING NO. - REVISION  
**22029-PE0020-F**

**AndersonOrr**