


GENERAL NOTE
 ALL DIMENSIONS MUST BE CHECKED ON SITE. RESPONSIBILITY IS NOT ACCEPTED FOR ERRORS MADE BY OTHERS IN SCALING FROM THIS DRAWING. ALL SETTING OUT INFORMATION SHOULD BE TAKEN FROM FIGURED DIMENSIONS ONLY.
 FOR USE IN PRECISE NAMED LOCATION ONLY.
 ANDERSON ORR ARCHITECTS LTD. © ALL RIGHTS RESERVED

MISSION

Section Key

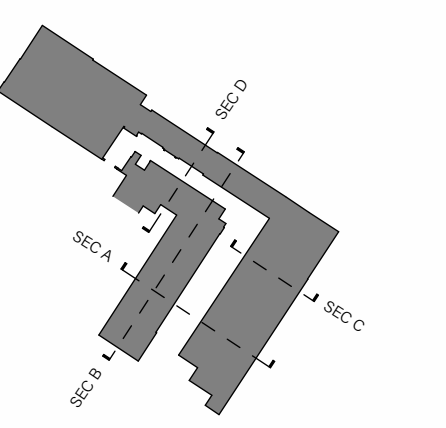


Section references taken from Midland Survey drawings ref: 34510-Building

- Legend**
- Existing Construction
 - New Construction
 - Demolished




SECTION A-A
 Midland Survey 34510 / 15

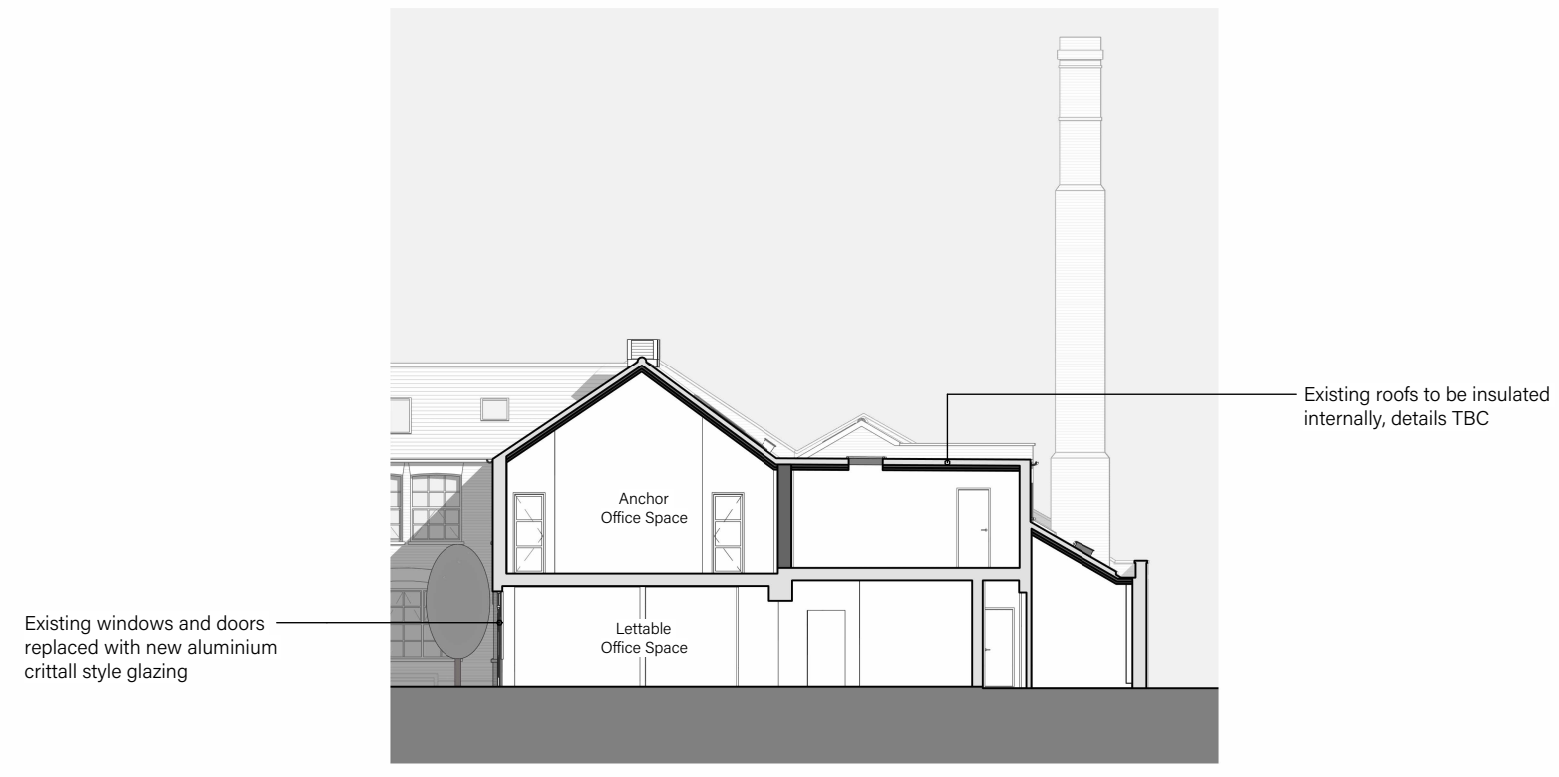

SECTION C-C
 No Survey Reference



SECTION B-B
 Midland Survey 34510 / 15

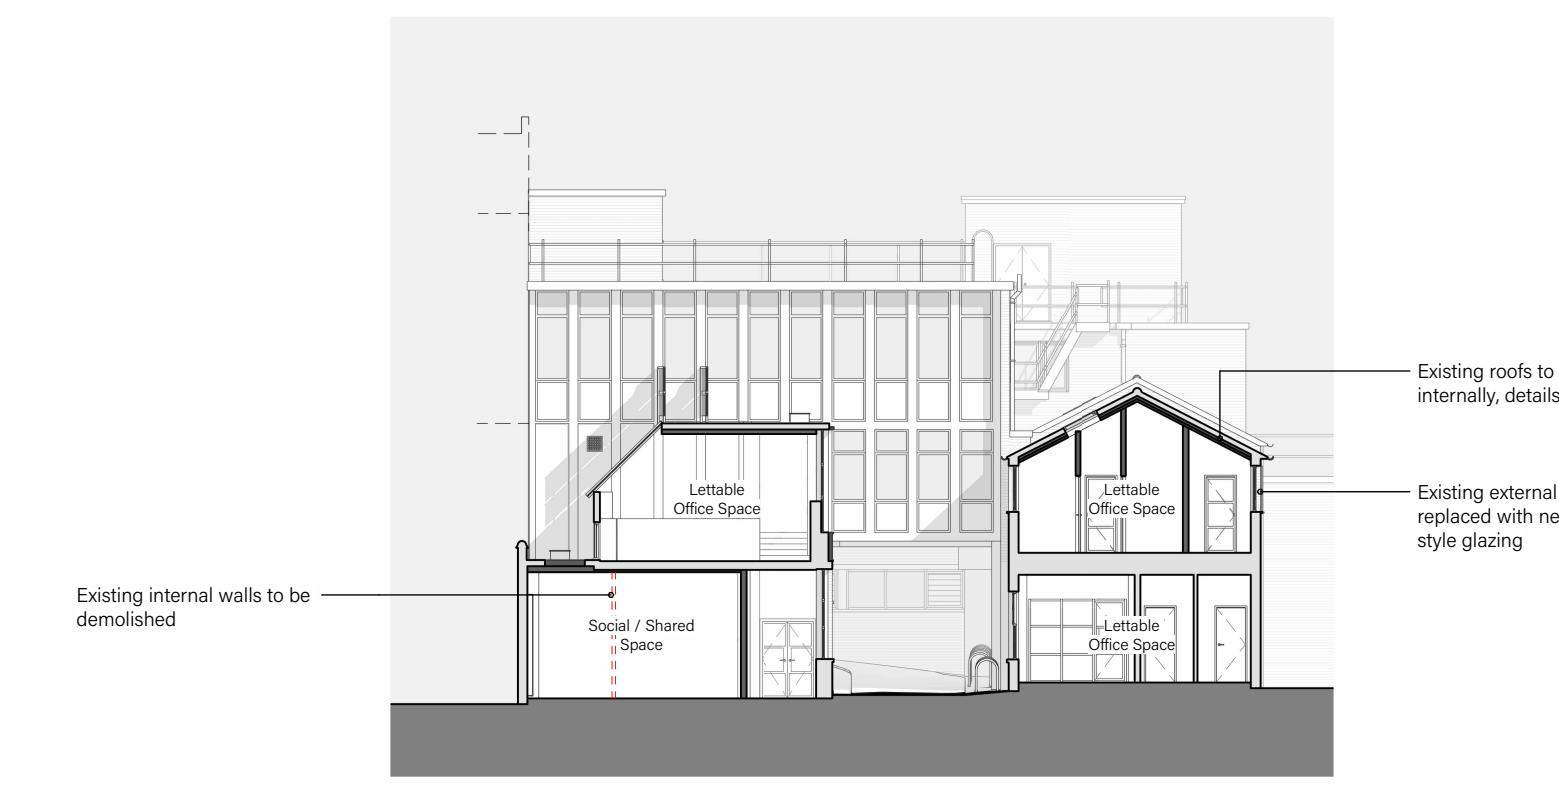

SECTION D-D
 No Survey Reference

REVISION	DESCRIPTION	DATE
D	General revisions to MEP design	18/03/24
C	Updates in line with consultant team & client feedback	08/11/23
B	General revisions	27/10/23
A	General issue for comment	08/10/23

PLANNING

PROJECT TITLE
Media Hub - Utopia Village, 7 Chalcot Road, London

DRAWING TITLE
SECTIONS A-D

DATE
06/10/23 **HH/JC 1:200**

PROJECT - DRAWING NO. / REVISION
22029-PS0010-D

The Big Barn: Units 8-10, Oddington Grange, Weston-on-the-Green, Oxfordshire, OX25 3DQY
 +44 (0) 1865 873836 | info@andersonorr.com | andersonorr.com

AndersonOrr