


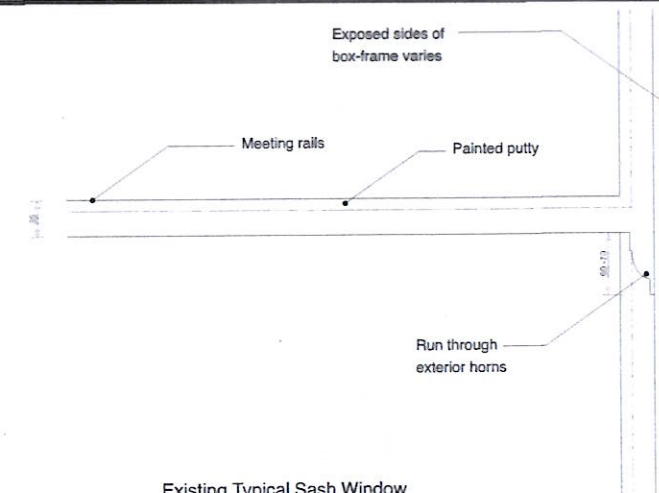


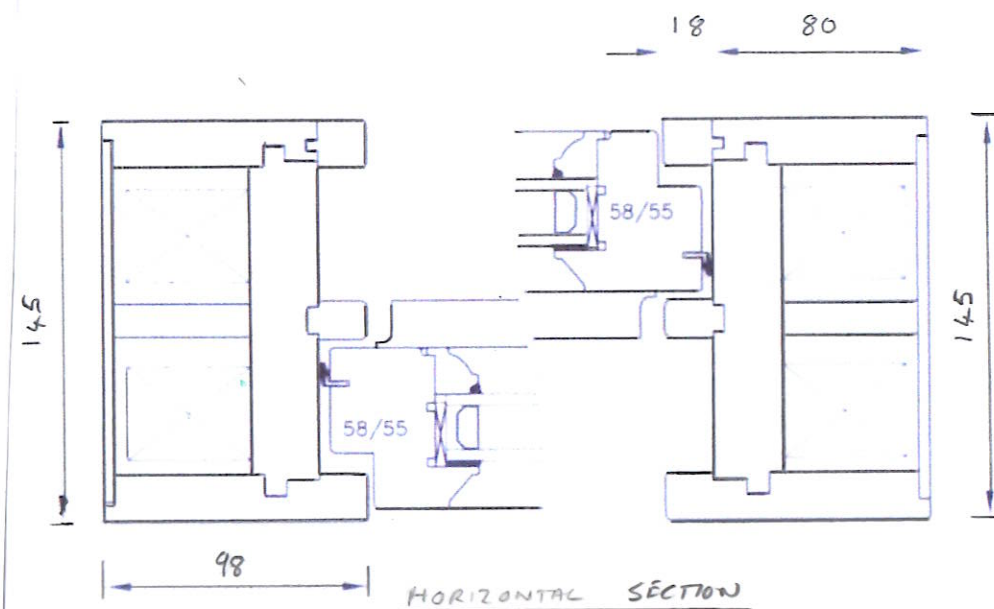


Existing Typical Sash Window
Elevation Details, Scale 1:5

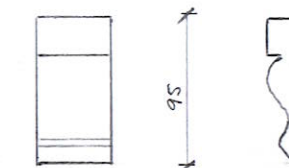


PROPOSED MULLION
(TO MATCH EXISTING)

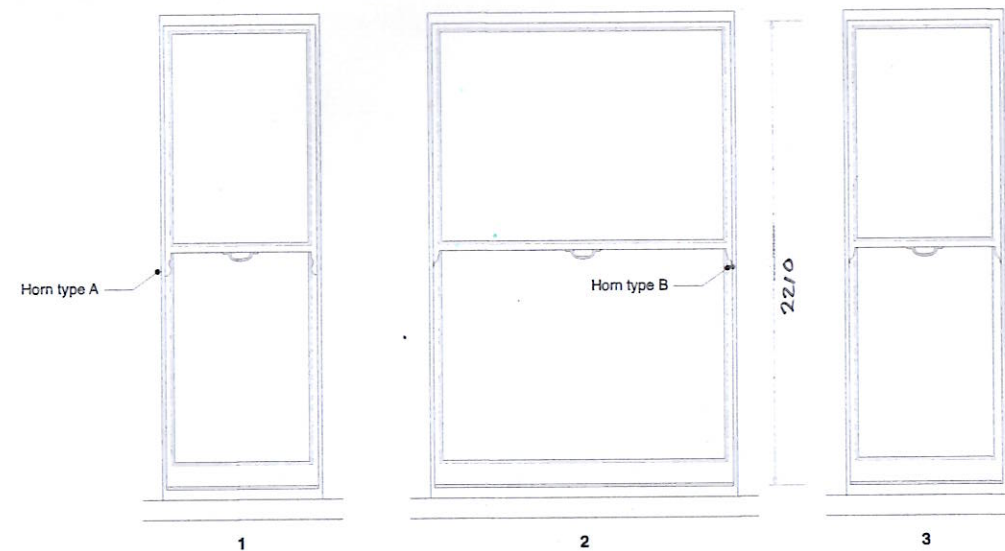

Existing Window Elevations
Scale 1:20

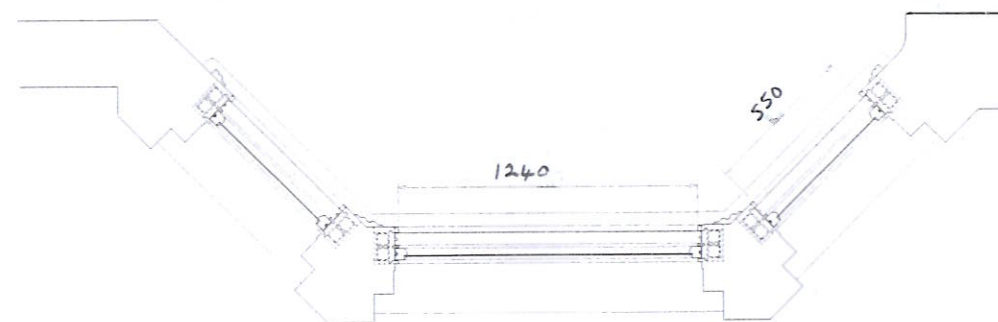

Existing Plan
Scale 1:20

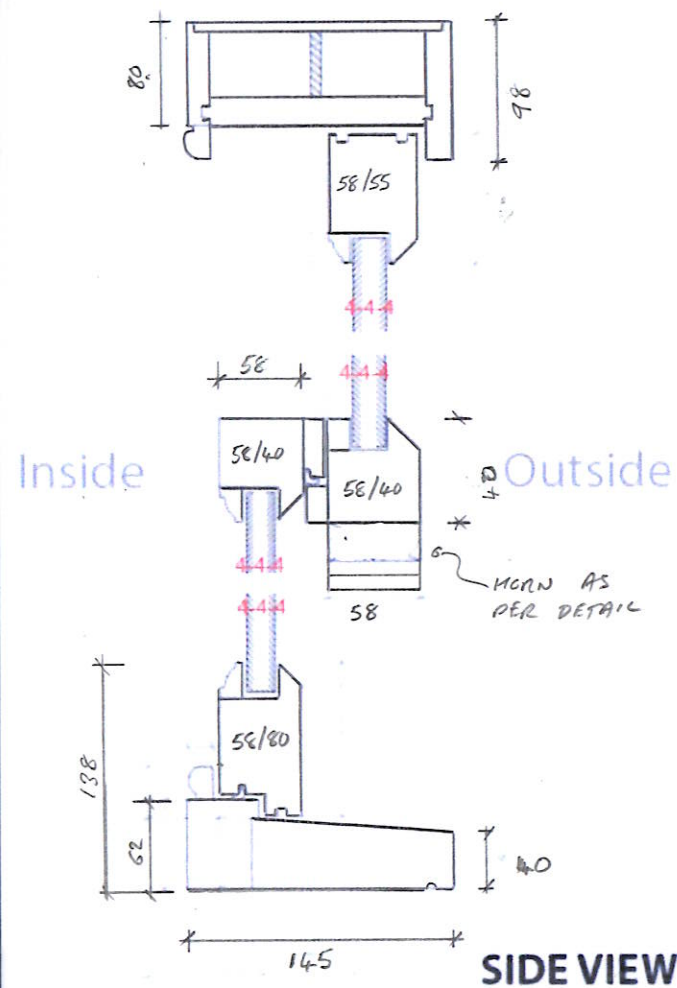

A FRAMES REVISED FOR DOUBLE GLAZING, 11/0

Rev.	Amendments	By

Drawing Title
PROPOSED WINDOW DETAILS
(FRONT SASH)

Project address
FLAT 4
8 SOUTH HILL PARK GARDENS
LONDON NW3 2TG

Ian Oakes & Assoc.
Structural Design Consultants
31 Brunswick Grove
London, N11 1HN

Tel: 07861 396678
E Mail: ianoakes@aol.com

Date	Scales	Drawn By
3/24	NTS	110
Job No.	Drg No.	Rev.
2143	104	A