



This drawing must not be reproduced without permission.
 Do not scale from drawing.
 Contractor to check all dimensions on site.
 Report discrepancies to the architect.

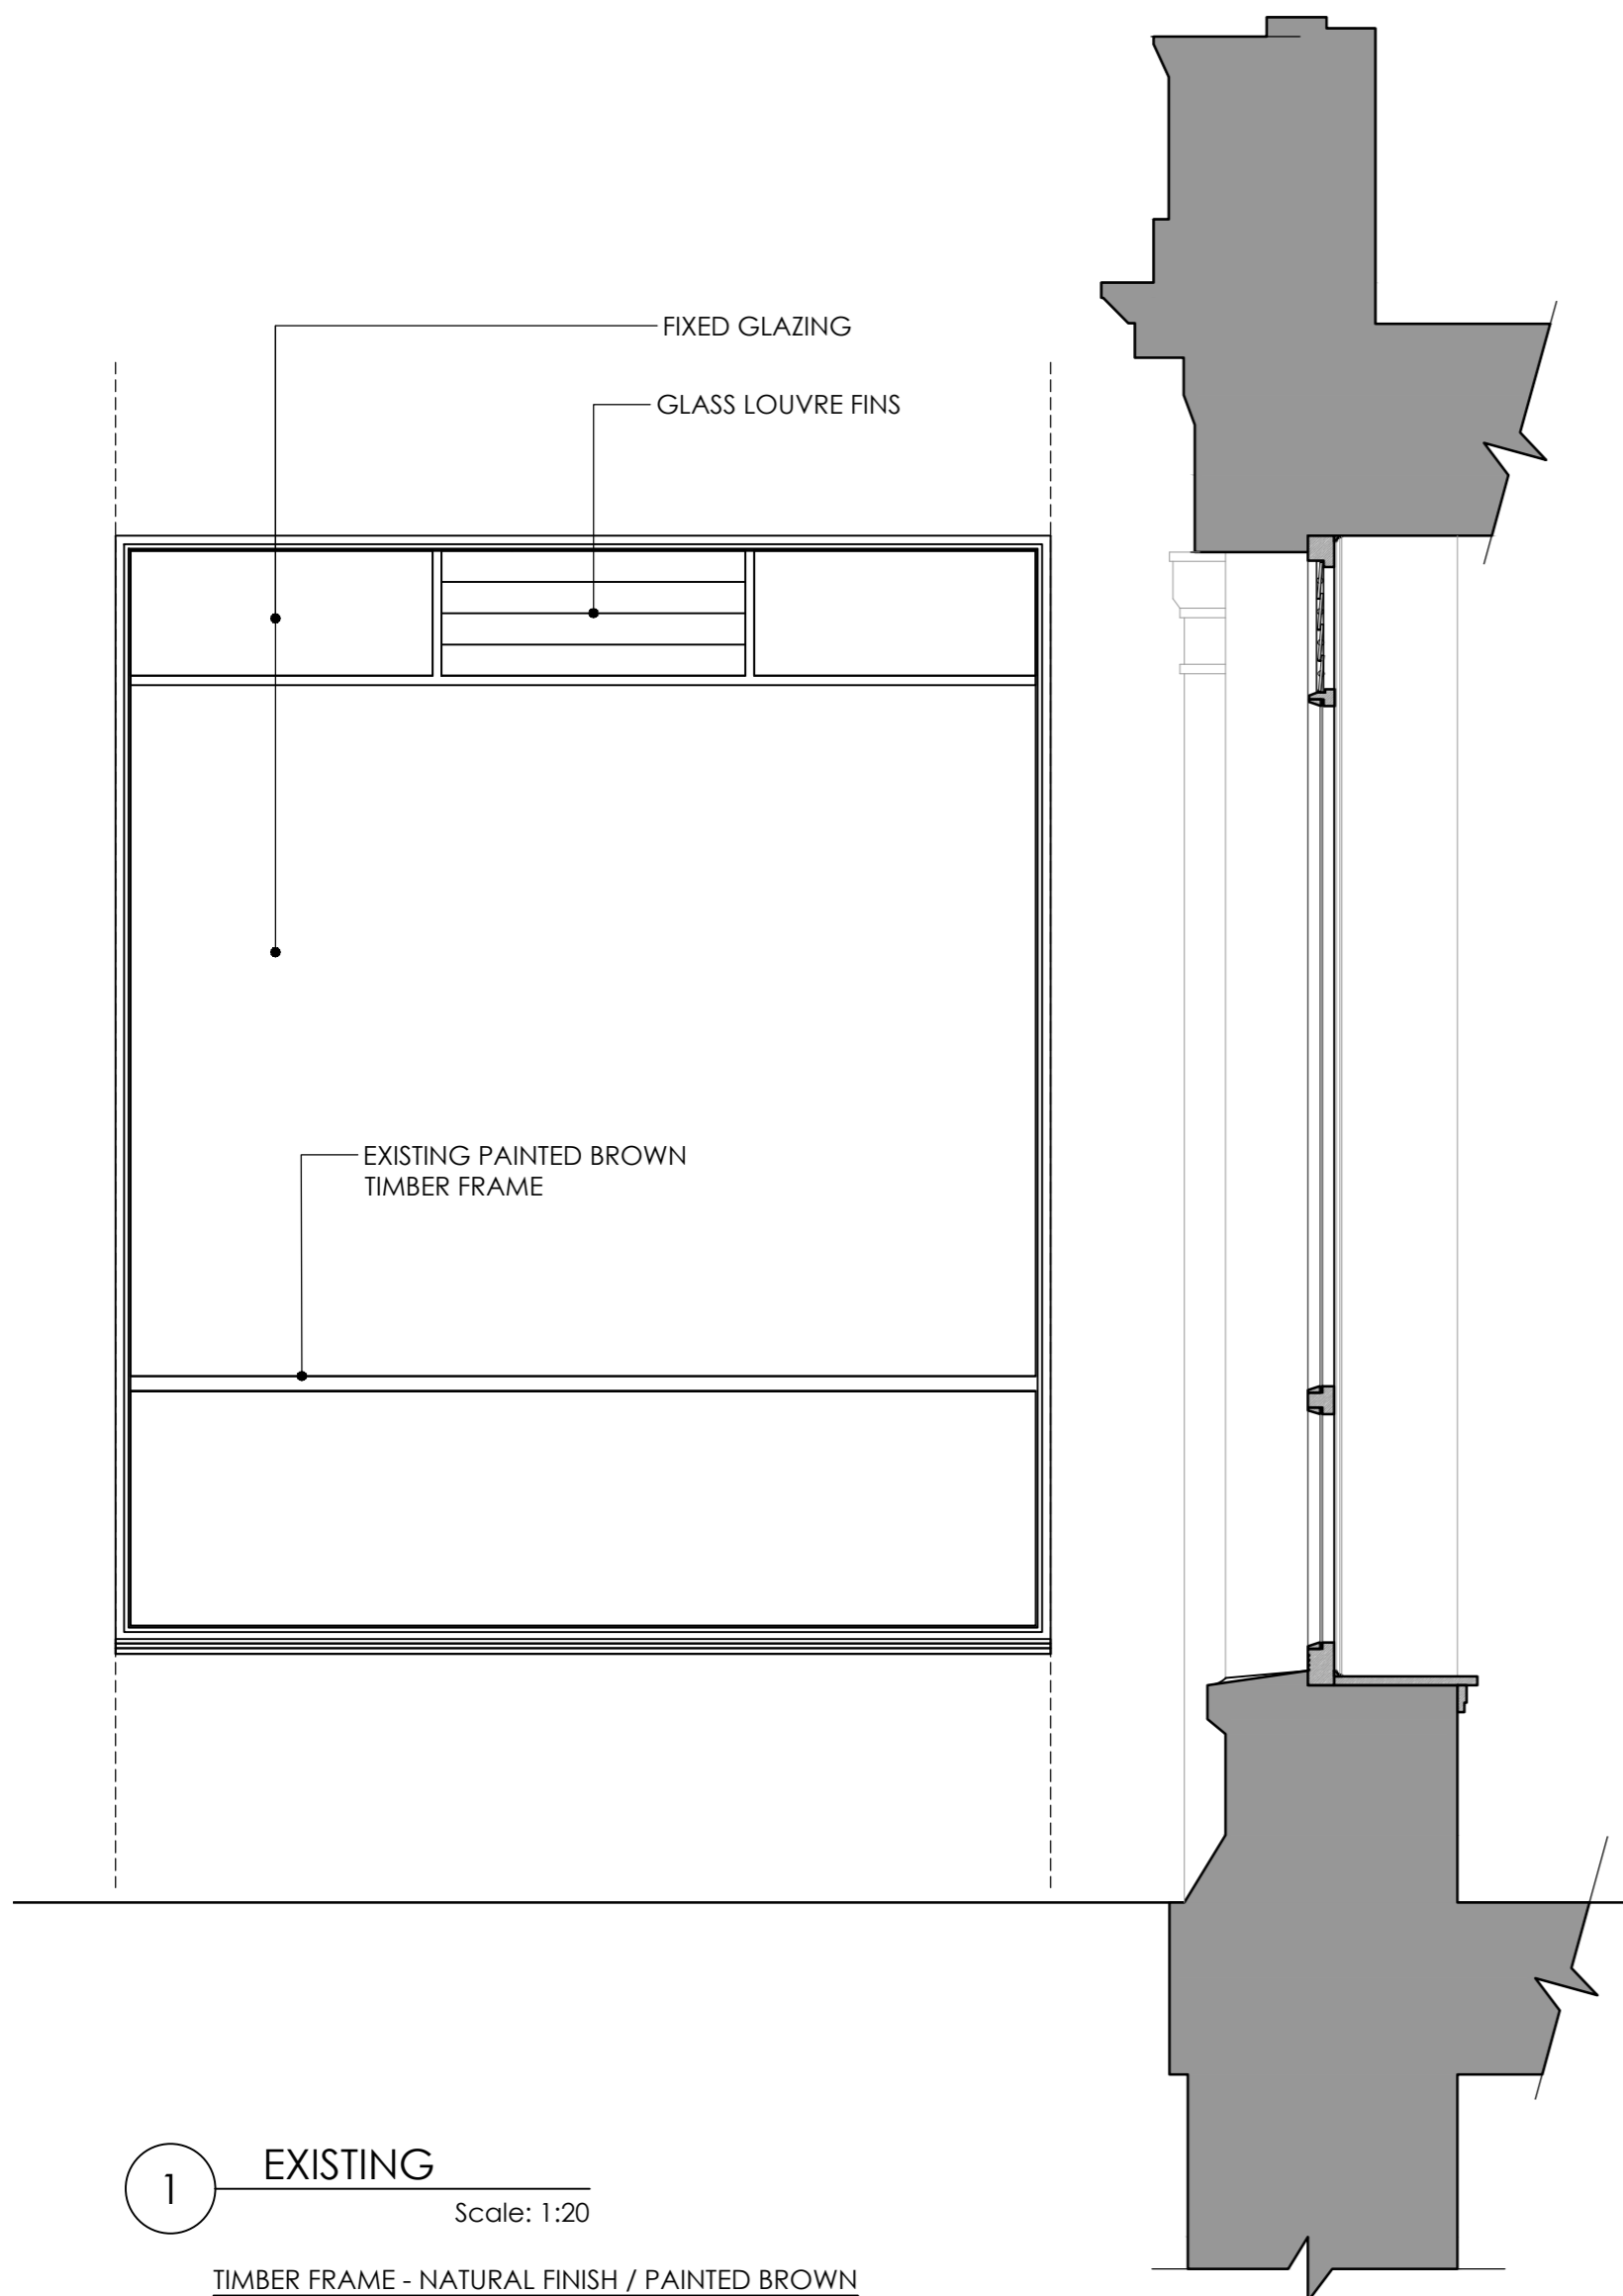

1 EXISTING
 Scale: 1:20
 TIMBER FRAME - NATURAL FINISH / PAINTED BROWN

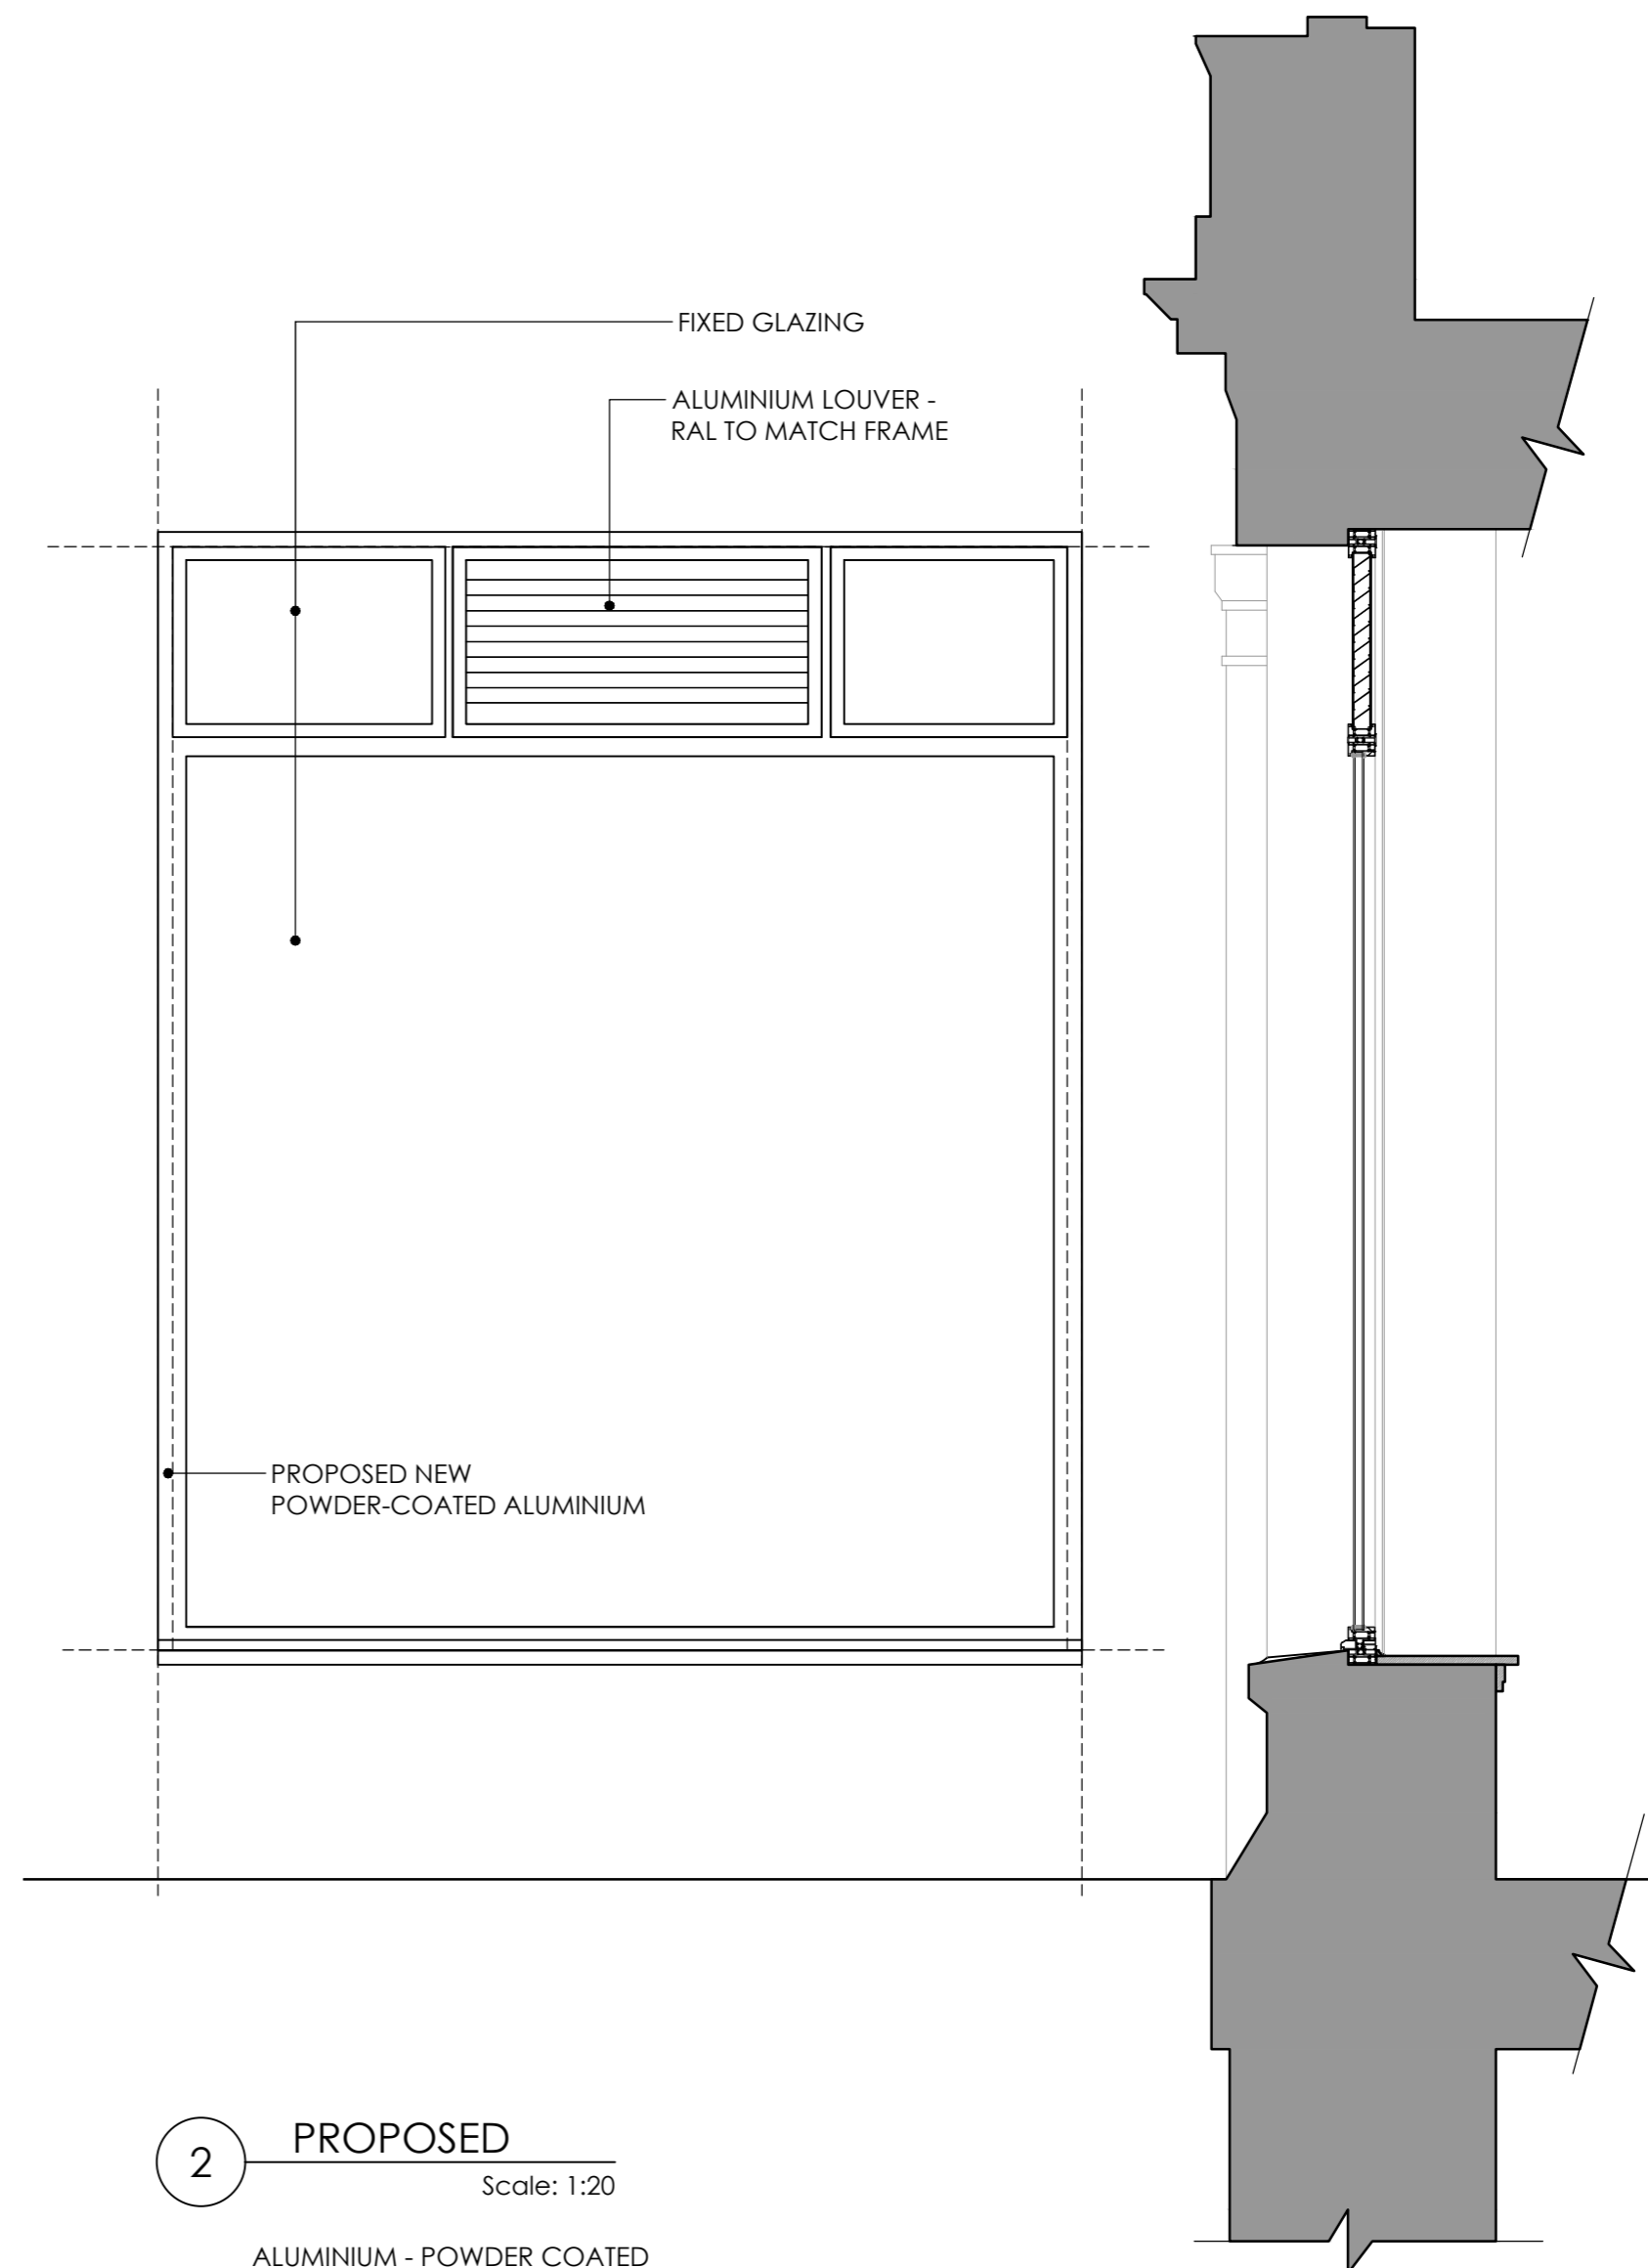

2 PROPOSED
 Scale: 1:20
 ALUMINIUM - POWDER COATED
 COLOUR: BRONZE BROWN RAL 8019 TO MATCH EXISTING
 RETAINED TIMBER

00 10.04.2024 RVW
 PLANNING ISSUE
 rev amendments date by



T +44 (0) 7833 732373
 W ipa-architects.com

Project
 1 WOBURN PLACE
 LONDON
 WC1H 0LQ

Drawing Title
 TYPICAL
 SHOPFRONT SECTION
 EXISTING & PROPOSED

Drawing Status
PLANNING
 Date 10.04.2024 Drawn by RVW

Scale		A2 @ 1:20	
Project No.	Ref.	Drawing No.	Rev
24022	PL	4000	00
Cad File 24022.SH.6000			
© IPA Architects: All rights reserved.			