
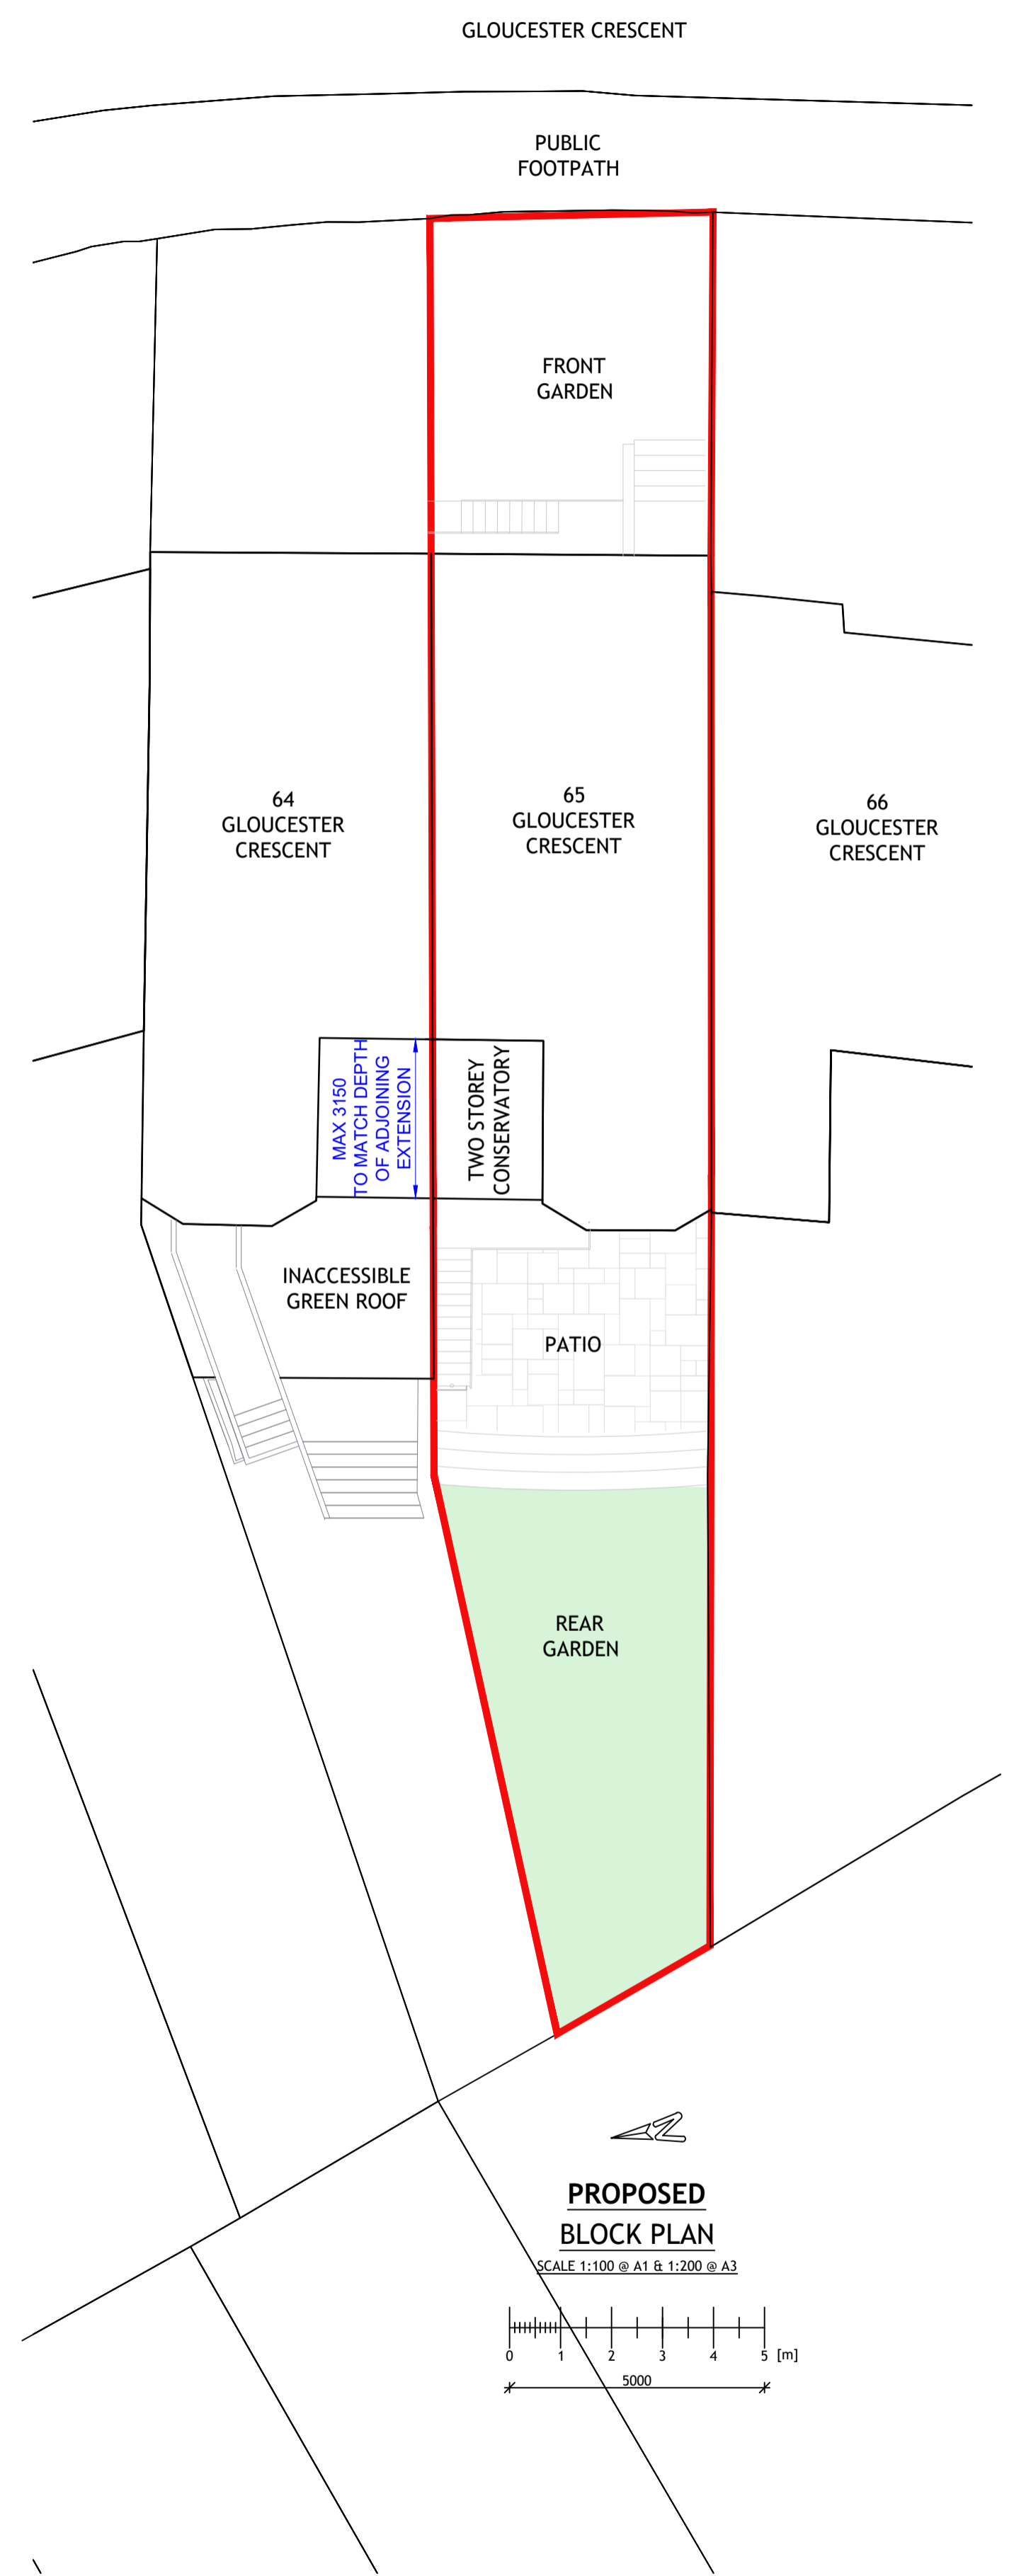


NOTES
 THIS DRAWING IS THE SUBJECT OF
 COPYRIGHT AND DESIGN RIGHTS
 AND SHALL NOT BE REPRODUCED,
 LOANED, COPIED OR SUBMITTED
 TO ANY OTHER PARTY WITHOUT
 CONSENT.

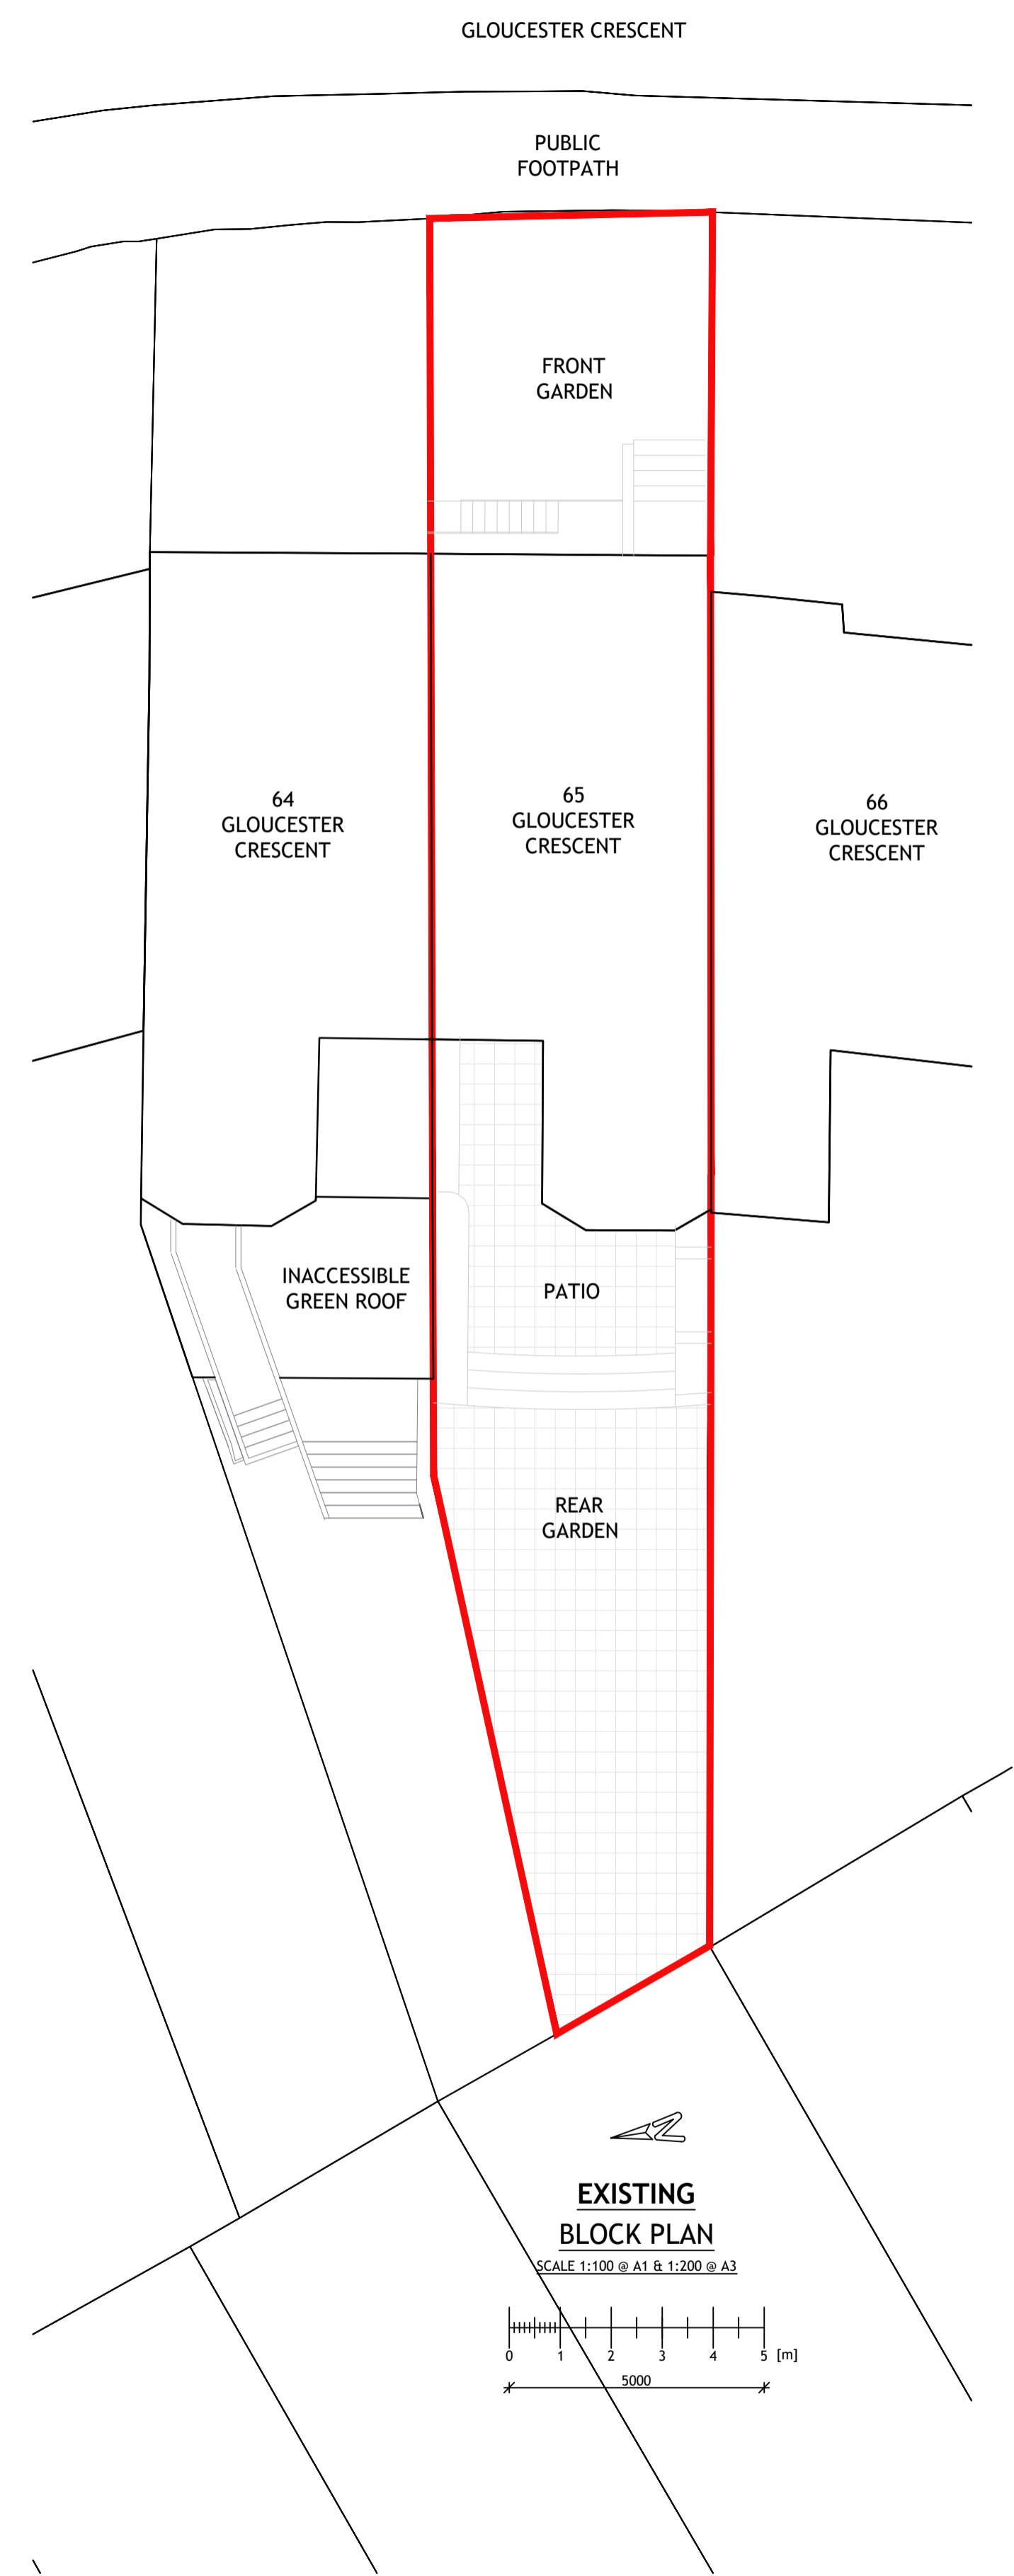

NO.	DR.	INFO
DATE		
REVISION		
PROJECT		
65 GLOUCESTER CRESCENT, LONDON, NW1 7EG		
CLIENT		
DRAWING TITLE		
EXISTING AND PROPOSED BLOCK PLANS		
SCALE	1:100	1:200
SIZE	A1	A3
JOB NO.	2023110	
STAGE	PLANNING	
DWG NO.	2023110.P.002	
REVISION		
DATE	DECEMBER 2023	
DRAWN	MB	
CHECKED	MB	