
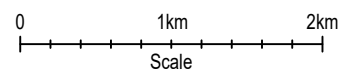


SITE NGR
N529603 / E181702

DIRECTIONS TO SITE:
HEAD SOUTH TOWARDS TILLING RD. TURN LEFT ONTO TILLING RD. GO THROUGH 1 ROUNDABOUT. AT THE NEXT 4 ROUNDABOUTS, TAKE THE 1ST EXIT AND STAY ON TILLING RD. TILLING RD TURNS RIGHT AND BECOMES BRENTFIELD GARDENS. SLIGHT LEFT ONTO HENDON WAY/A41. CONTINUE TO FOLLOW A41. CONTINUE ONTO AVENUE ROAD/B525. CONTINUE TO FOLLOW AVENUE ROAD. TURN LEFT ONTO OUTER CIR. TURN LEFT ONTO GLOUCESTER GATE. TURN RIGHT ONTO ALBANY ST/A4201. CONTINUE TO FOLLOW A4201. TURN RIGHT ONTO OSNABURGH ST/A4201. TURN RIGHT ONTO FITZROY ST. CONTINUE ONTO CHARLOTTE ST. ENTERING TOLL ZONE. TURN LEFT ONTO PERCY ST. TURN LEFT ONTO TOTTENHAM COURT RD/A400, TURN LEFT ONTO KIRKMAN PLACE. THE SITE WILL BE ON THE LEFT

SITE LOCATION

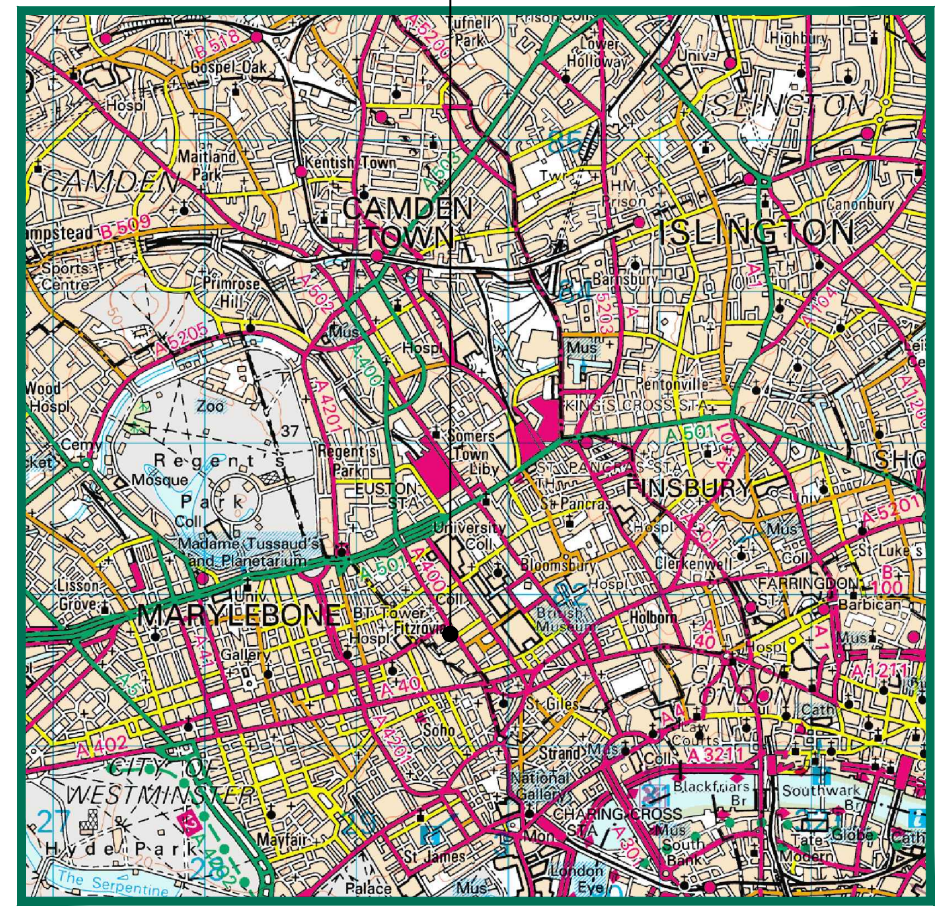


SITE LOCATION

(Scale 1:50000)
Ordnance Survey map extract based upon Landranger map series with the permission of the controller of Her Majesty's Stationery Office Licence No. 0100022432 Crown copyright.

ACCESS TO SITE



SITE PHOTOGRAPH

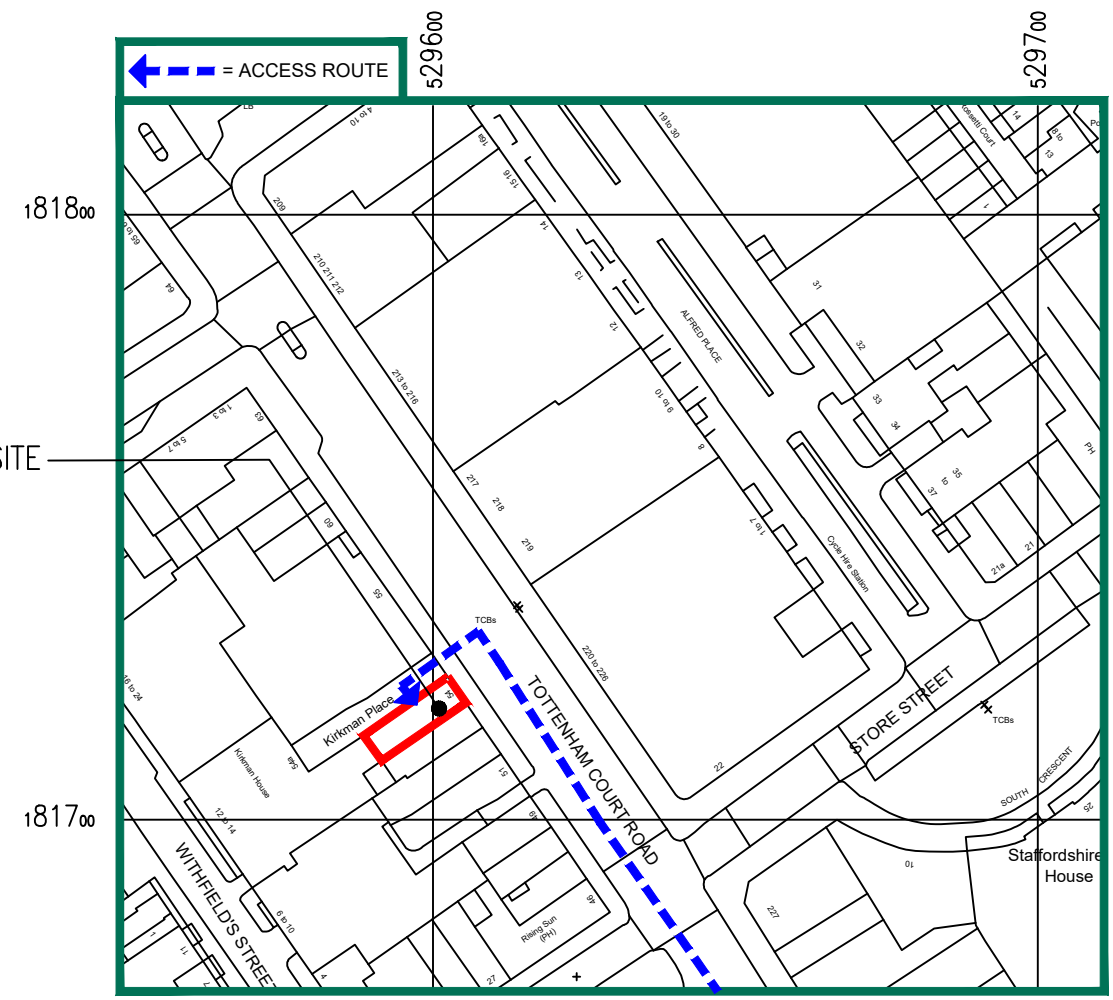

DETAILED SITE LOCATION

(Scale 1:1250)
Based upon Ordnance Survey map extract with the permission of the Controller of Her Majesty's Stationery Office. Crown copyright. Licence No. 100020449



3 Laurel House, 1 Station Road, Worle, WSM, BS22 6AR - Tel: 01934 510244

CLIENT



REV	DESCRIPTION	BY	DATE	CHKD	TITLE																				
A	FIRST ISSUE	SLC	07.06.18	DCC	SITE LOCATION PLAN FLAT 1 53-54 TOTTENHAM COURT ROAD LONDON W1T 2EQ																				
<table border="1"> <tr> <td>SCALE</td> <td>DRAWN</td> <td>CHECKED</td> <td>APPROVED</td> <td></td> </tr> <tr> <td>1:50000</td> <td>SLC</td> <td>DCC</td> <td>DCC</td> <td></td> </tr> <tr> <td></td> <td>DATE</td> <td>DATE</td> <td>DATE</td> <td></td> </tr> <tr> <td></td> <td>07.06.18</td> <td>07.06.18</td> <td>07.06.18</td> <td></td> </tr> </table>					SCALE	DRAWN	CHECKED	APPROVED		1:50000	SLC	DCC	DCC			DATE	DATE	DATE			07.06.18	07.06.18	07.06.18		DRAWING NUMBER 19SKR_001_REV_A
SCALE	DRAWN	CHECKED	APPROVED																						
1:50000	SLC	DCC	DCC																						
	DATE	DATE	DATE																						
	07.06.18	07.06.18	07.06.18																						