



- GENERAL NOTES**
1. All work and materials subject to approval from Building Control and Planning Application.
  2. All dimensions to be checked on site prior to ordering or manufacturing. Do not scale from these drawings.
  3. Drawings indicative only. Absolute site dimensions to be ascertained by the contractor for all measured items & installations.
  4. All items to be installed in accordance with manufacturers recommendations and standard installation details. Contractor to provide relevant information as part of COO Manual for the client operation and maintenance.
  5. M & E to be obtained by main contractor for all relevant items.
  6. Refer to 'SE' drawings for all structural items.
  7. All discrepancies to be reported to the client/architect.
  8. Refer to 'Tender' drawings for information prior to commencement on site.
  9. Where building components are described as contractor or specialist designed 'construction' information relating to these components on the drawings represents design intent only.
  10. Manufacturers recommendations and instructions on installation should always be followed.
  11. Change/issue indicative only. To specialist contractor / structural engineer design / specification.

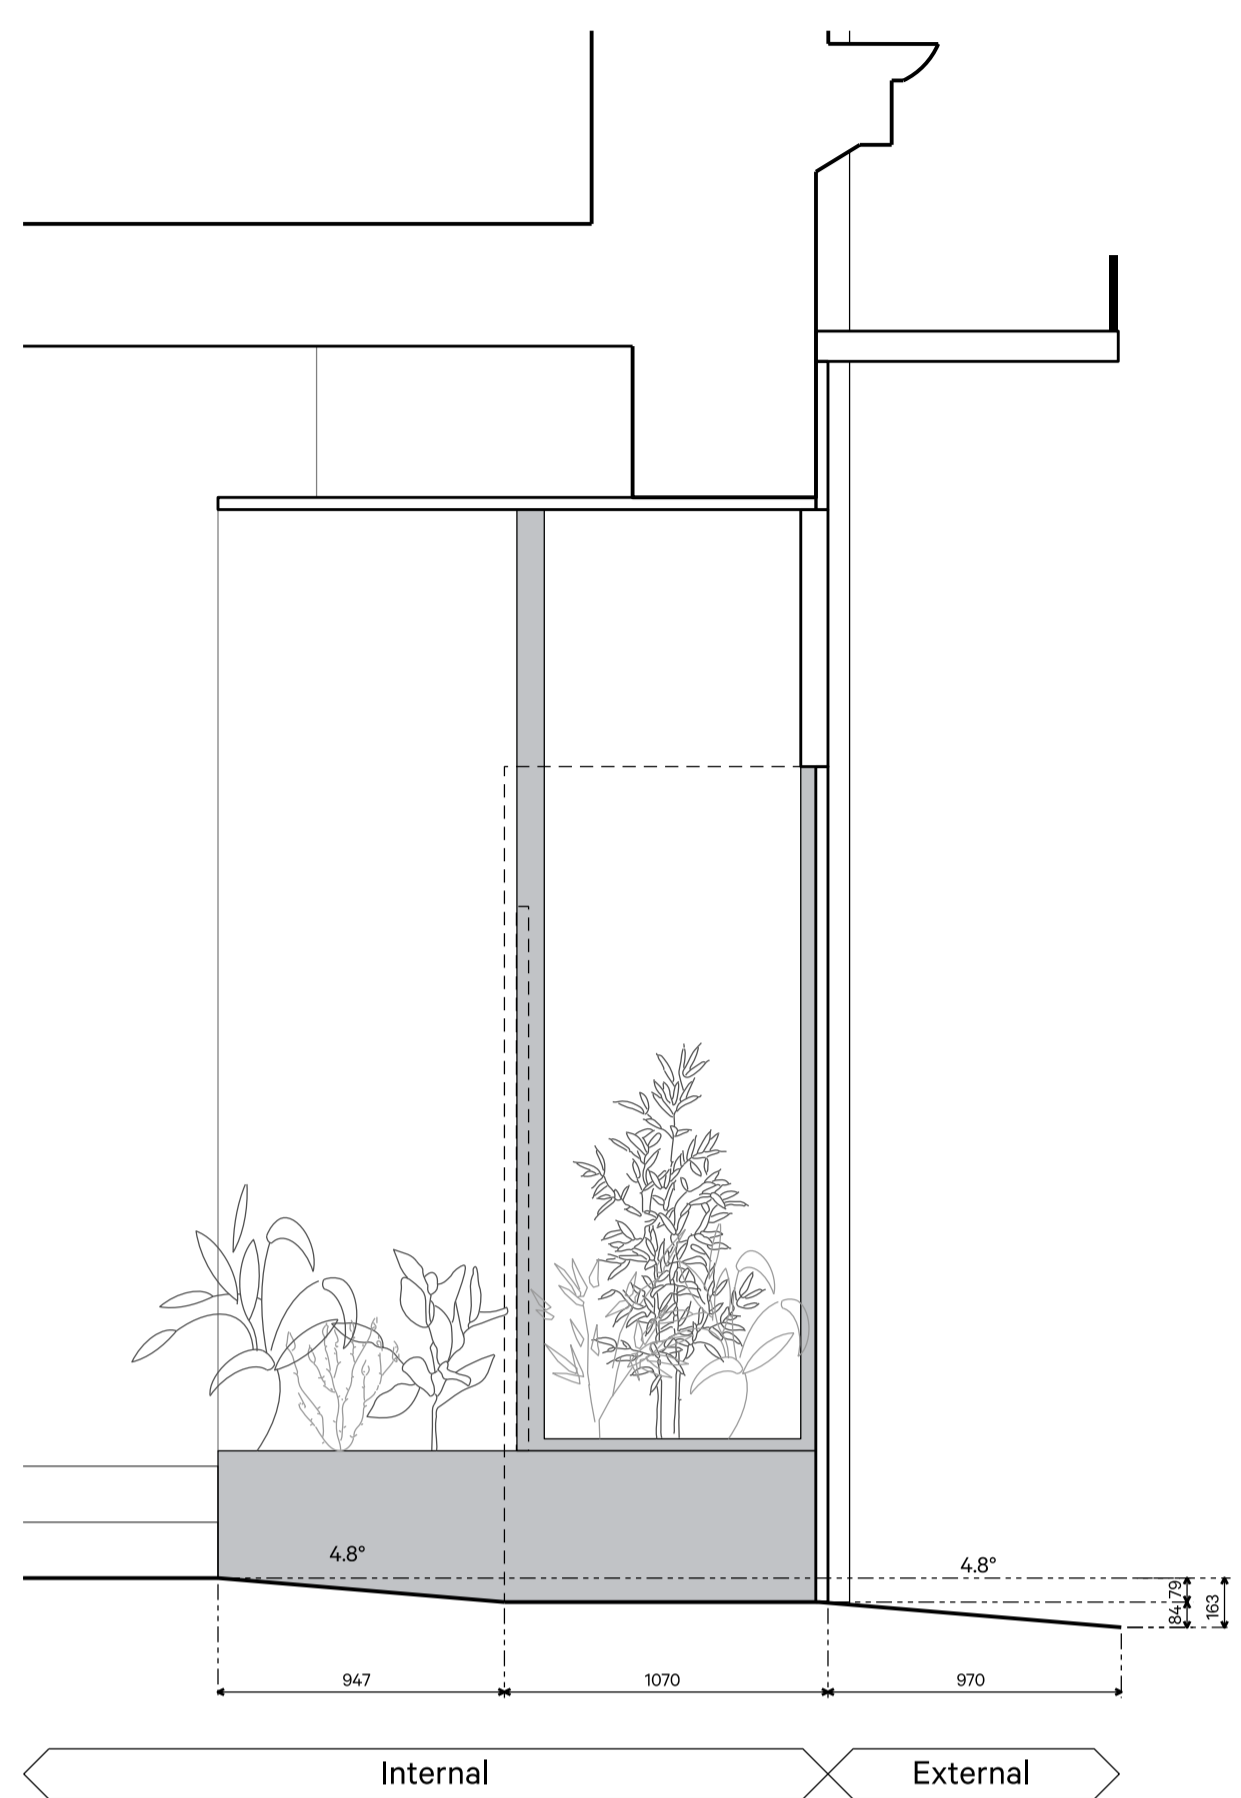


01 Entrance ramp detail 1:25@A1

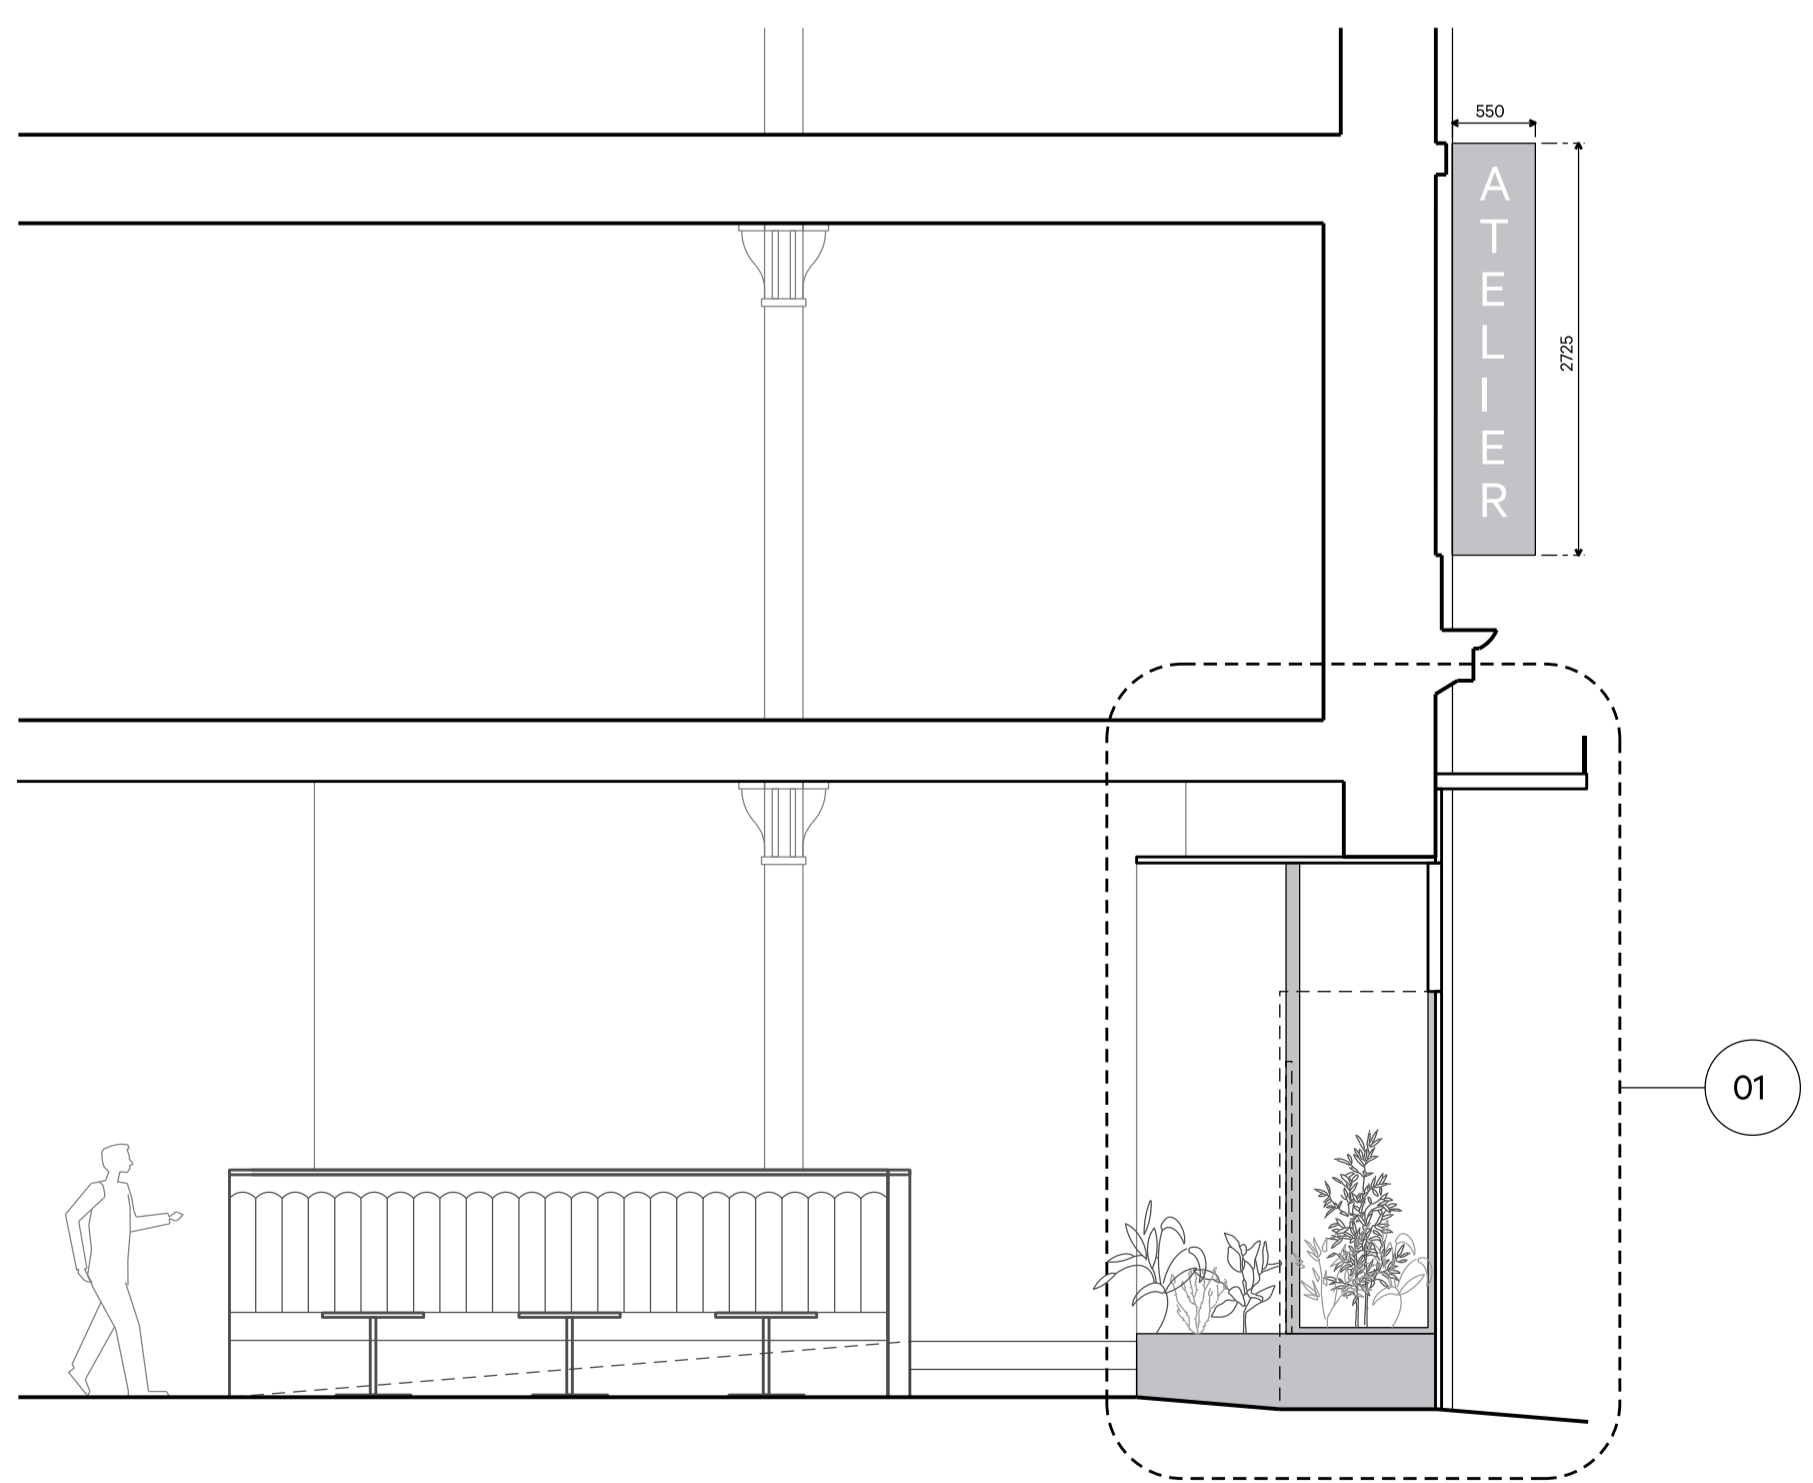

AA Entrance section AA 1:50@A1



BB Entrance Section BB 1:50@A1

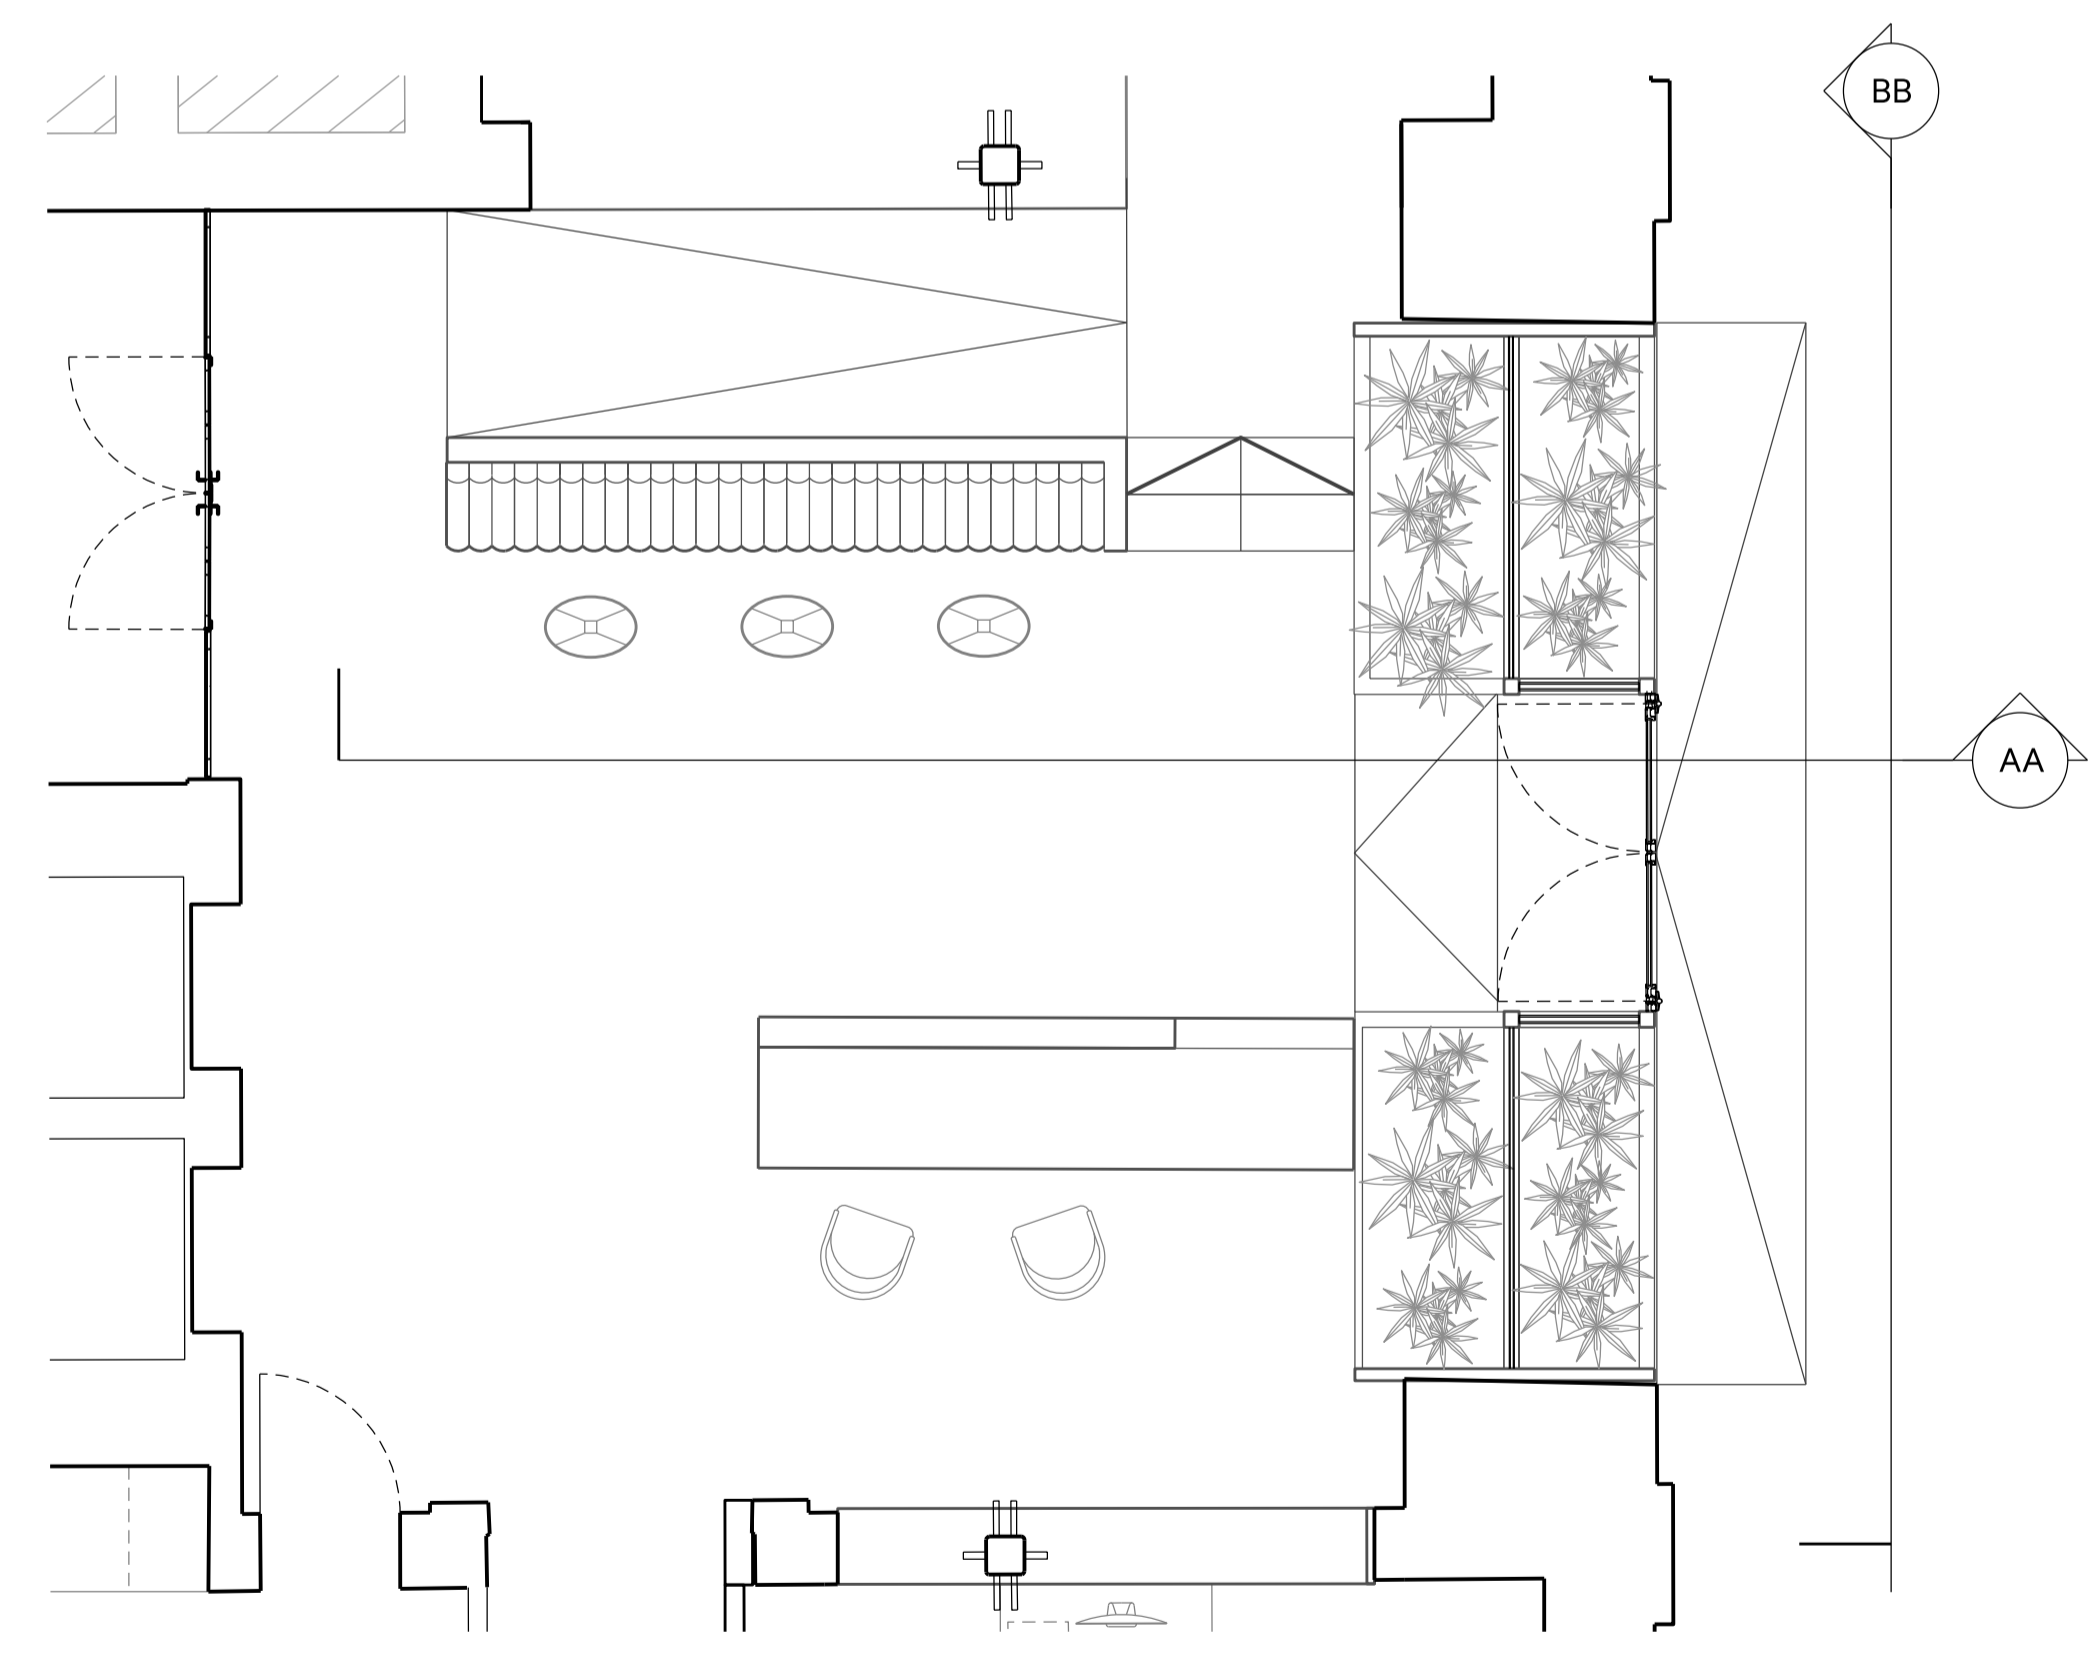

GF Proposed Entrance Plan 1:50@A1

Rev.	Date	Notes	Drawn	Checked

Rev.	Date	Notes	Drawn	Checked

Rev.	Date	Notes	Drawn	Checked