



**B** ELEVATION SC:1/50  
@BAYT SAJ HOLBORN

MAIN DOOR WITH GREEN PAINTED POWDER COATED FRAME RAL 140 50 20

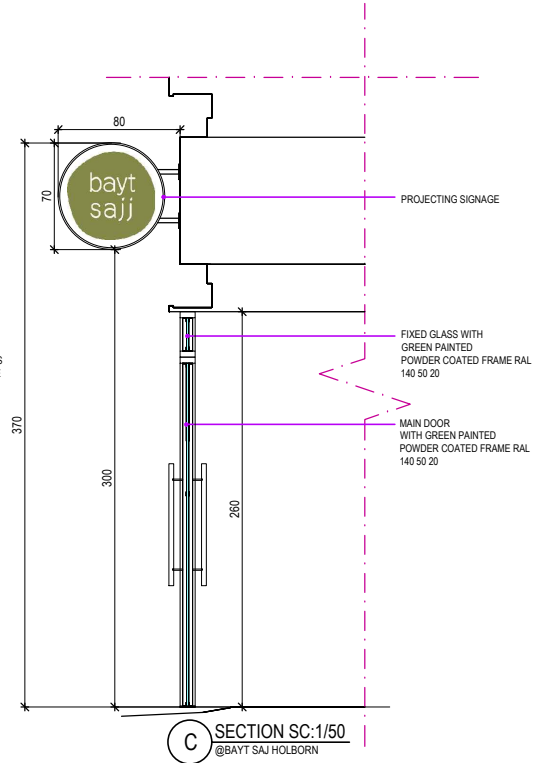

**C** SECTION SC:1/50  
@BAYT SAJ HOLBORN

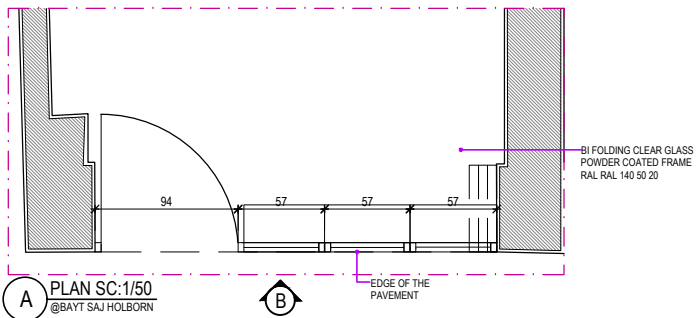

**A** PLAN SC:1/50  
@BAYT SAJ HOLBORN

**B** @BAYT SAJ HOLBORN

PROJECT:
<b>BAYT SAJ HOLBORN</b>
LOCATION: 114- 118 Southampton Row London WC1B 5AA
APPLICANT: HOLBORN SAJ LTD
ARCHITECTS MB DESIGN STUDIOS www.mbdesignstudios.com
DRAWING Title:
<b>STORE PLANING PROPOSED SHOPFRONT</b>
DRAWING #: 102_0-01
DWG ISSUE DATE: 23/03/2024
ORIG. DWG SIZE: ( A4 ) SCALE: 1:50 SHE. 01 of 01