


TIMBER FRAME - NATURAL FINISH

POSITIONS: G1 , G2

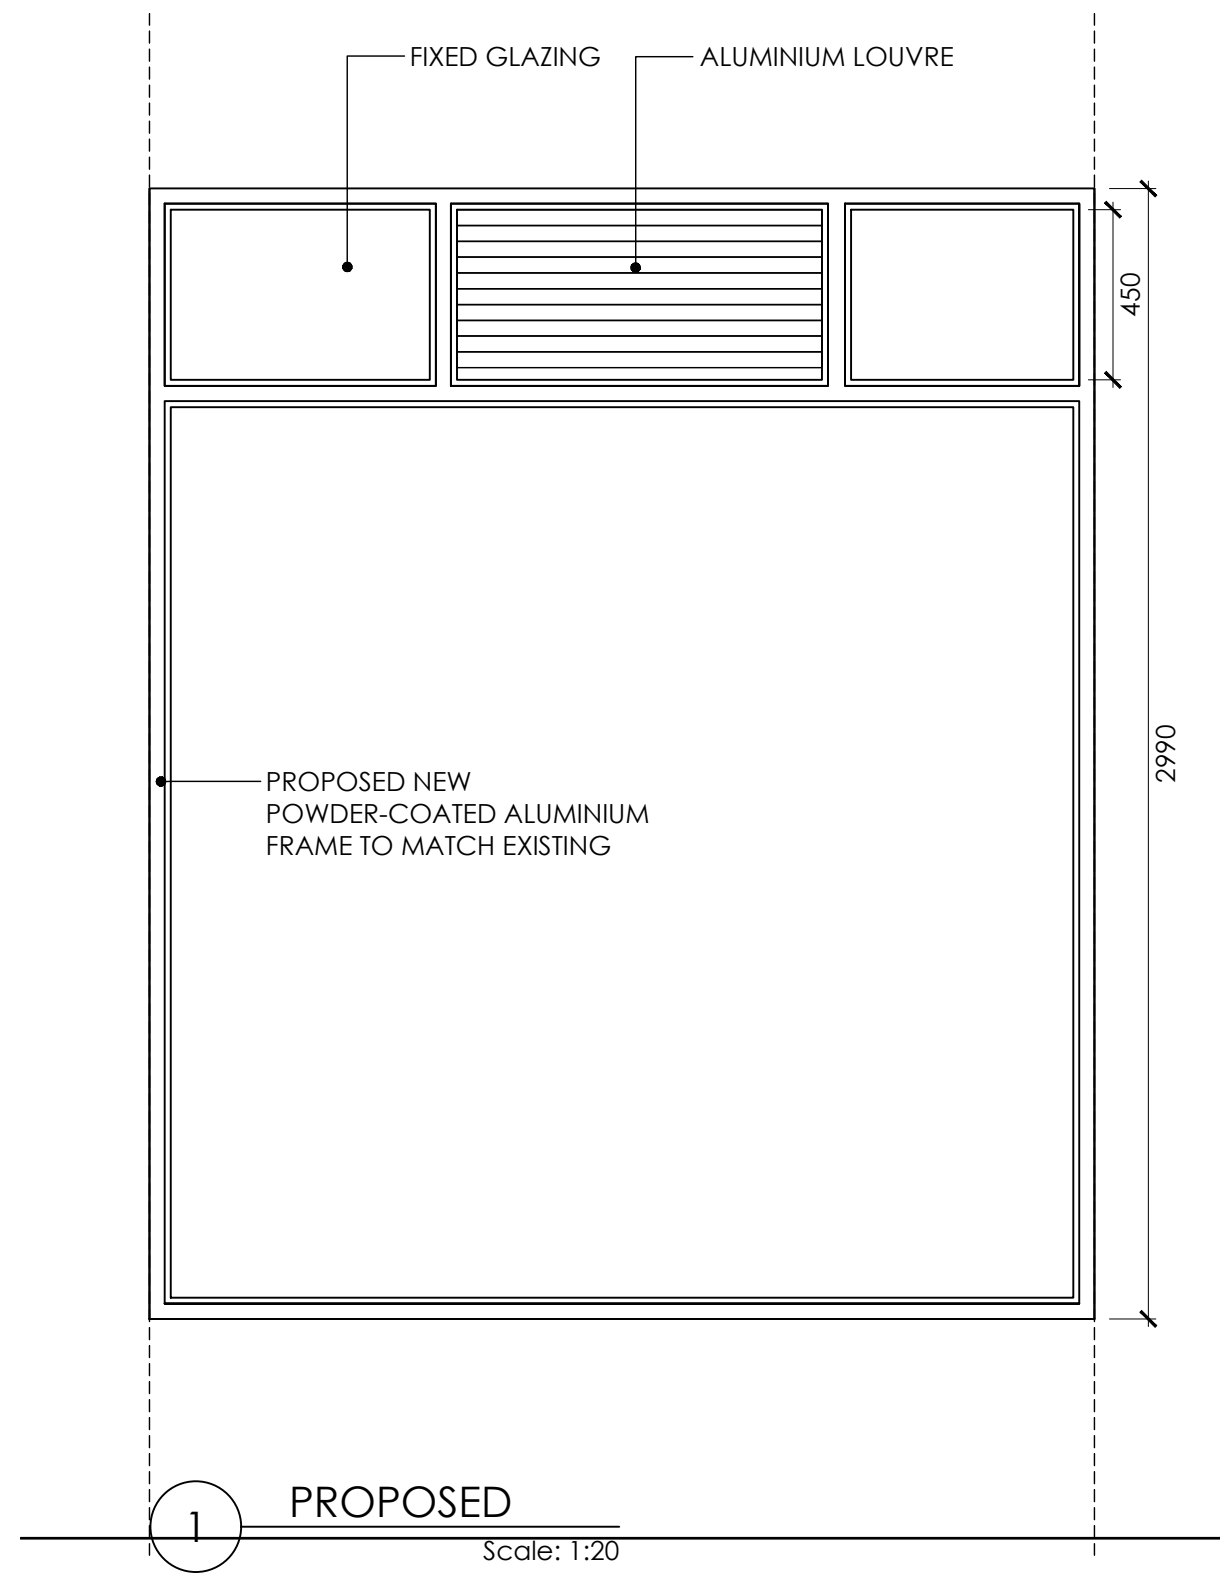

ALUMINIUM - POWDER COATED

01 10.04.2024  
\* Omit glass louvres  
\* Add circular vent

00 20.02.2024  
\* PLANNING

rev amendments date by



T +44 (0) 7883 732373  
W ipa-architects.com

Project  
1 WOBURN PLACE  
LONDON  
WC1H 0LQ

Drawing Title  
WINDOW SCHEDULE  
TYPE 01  
POSITION G1, G2

Drawing Status  
PLANNING


Date 20.02.2024 Drawn by RVW

Scale  
A3 @ 1:25 A4 @ 1:50

Project No.	Ref.	Drawing No.	Rev
24022	SH	T1	01

Cad File  
24022.SH.600

© IPA Architects: All rights reserved.

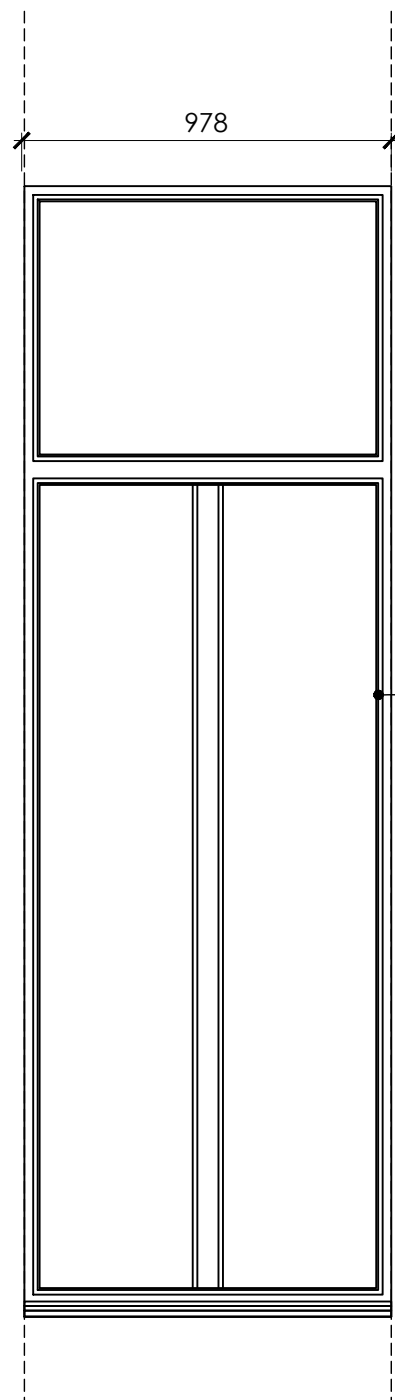

1 EXISTING  
 Scale: 1:20


TIMBER FRAME - NATURAL FINISH

POSITIONS: G3 , G5

CENTRAL MULLION OMITTED TO UNIFY WINDOW CONFIG THROUGHOUT

EXISTING PAINTED BROWN TIMBER FRAME

PROPOSED NEW POWDER-COATED ALUMINIUM FRAME TO MATCH EXISTING

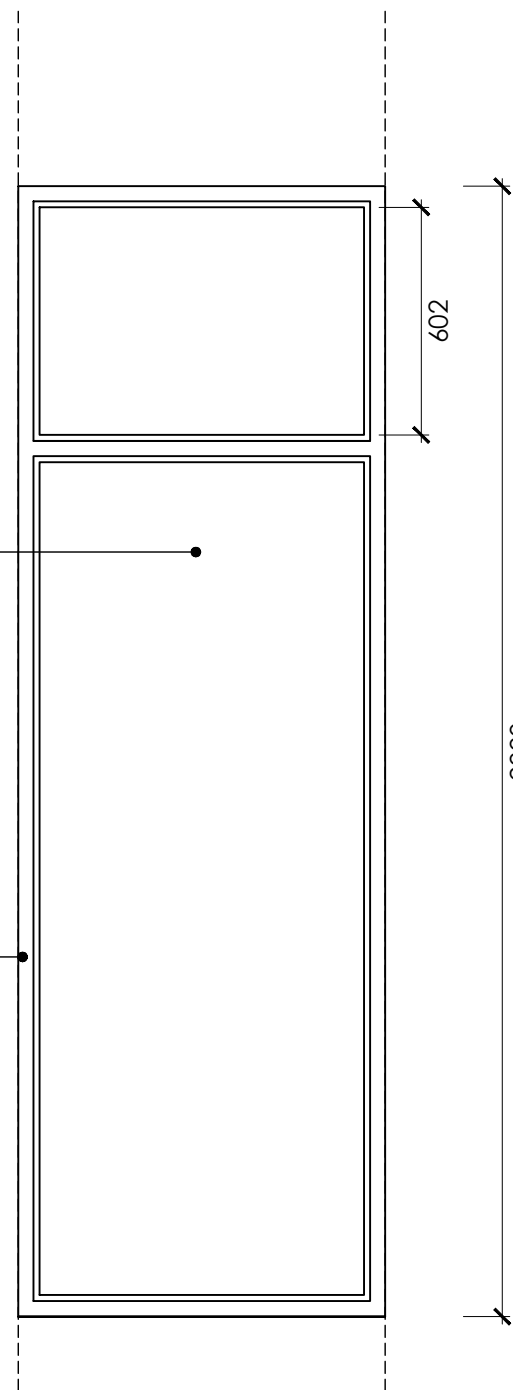

1 PROPOSED  
 Scale: 1:20

ALUMINIUM - POWDER COATED

rev	amendments	date	by
00	PLANNING	20.02.2024	



T +44 (0) 7883 732373  
 W ipa-architects.com

Project  
 1 WOBURN PLACE  
 LONDON  
 WC1H 0LQ

Drawing Title  
 WINDOW SCHEDULE  
 TYPE 02  
 POSITION G3, G5


Drawing Status  
**PLANNING**

Date 20.02.2024 Drawn by RVW

Scale  
 A3 @ 1:25 A4 @ 1:50

Project No.	Ref.	Drawing No.	Rev
24022	SH	T2	00

Cad File  
 24022.SH.600

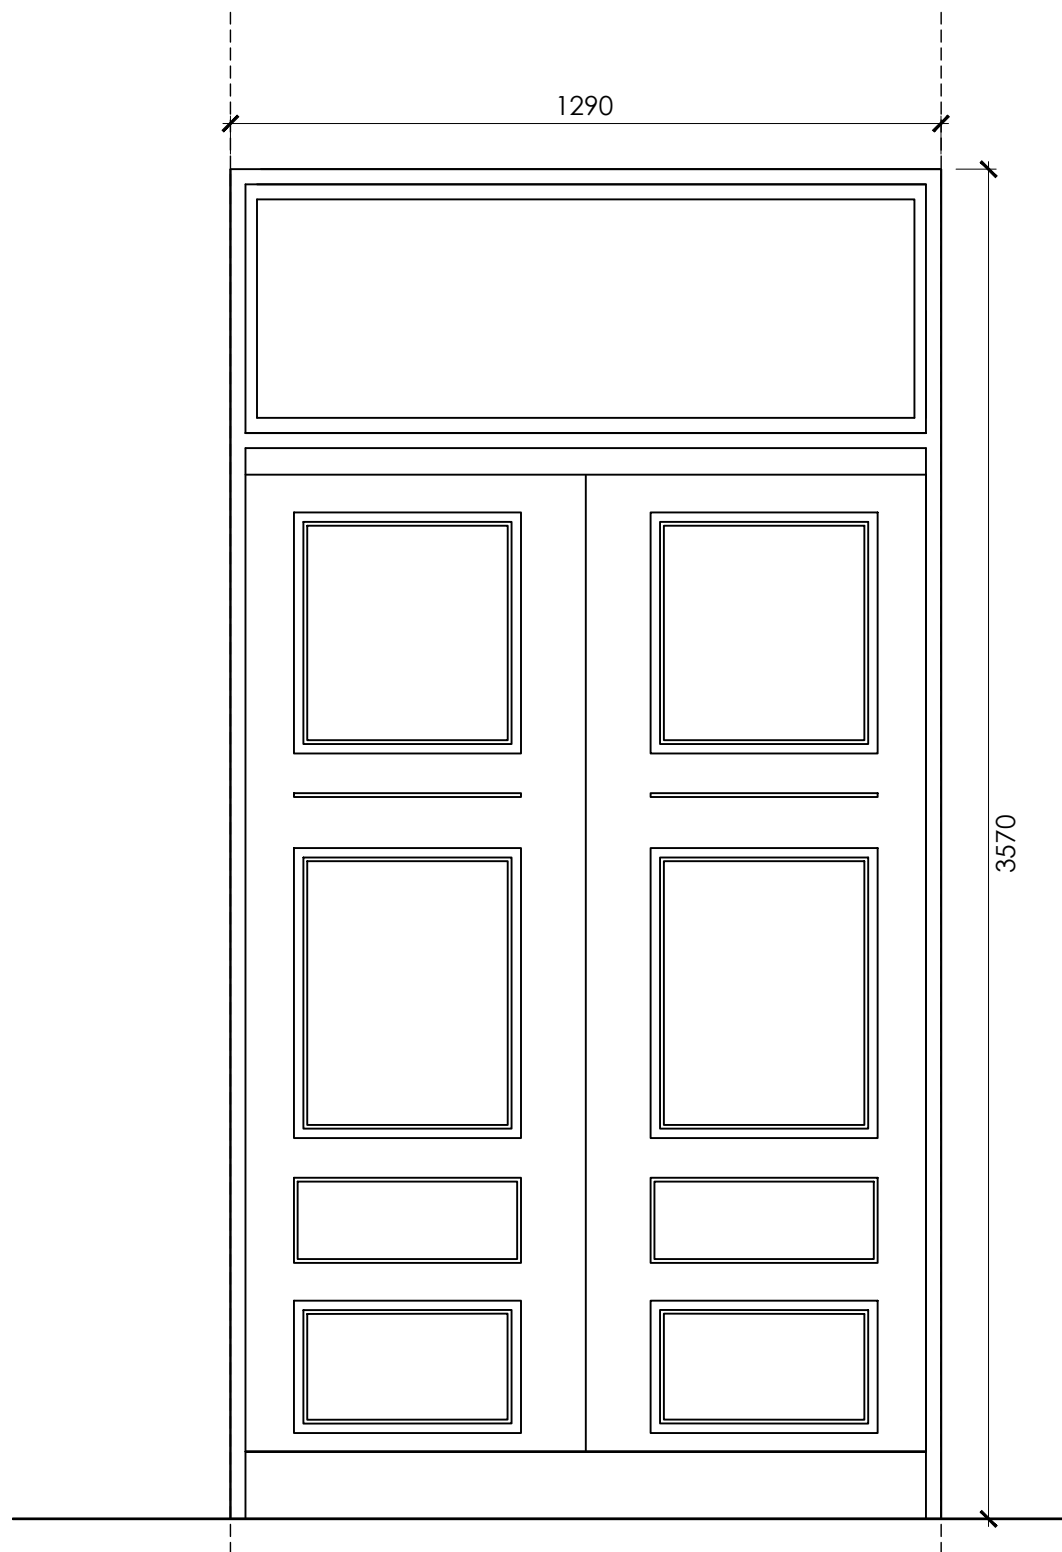

1 EXISTING - RETAINED  
 Scale: 1:20

TIMBER FRAME - NATURAL FINISH

POSITION: G4

rev	amendments	date	by
00		20.02.2024	
	PLANNING		



T +44 (0) 7883 732373  
 W ipa-architects.com

Project  
 1 WOBURN PLACE  
 LONDON  
 WC1H 0LQ

Drawing Title  
 WINDOW SCHEDULE  
 TYPE 03  
 POSITION G4


Drawing Status  
**PLANNING**

Date 20.02.2024 Drawn by RVW

Scale  
 A3 @ 1:25 A4 @ 1:50

Project No.	Ref.	Drawing No.	Rev
24022	SH	T3	00


Cad File  
 24022.SH.600

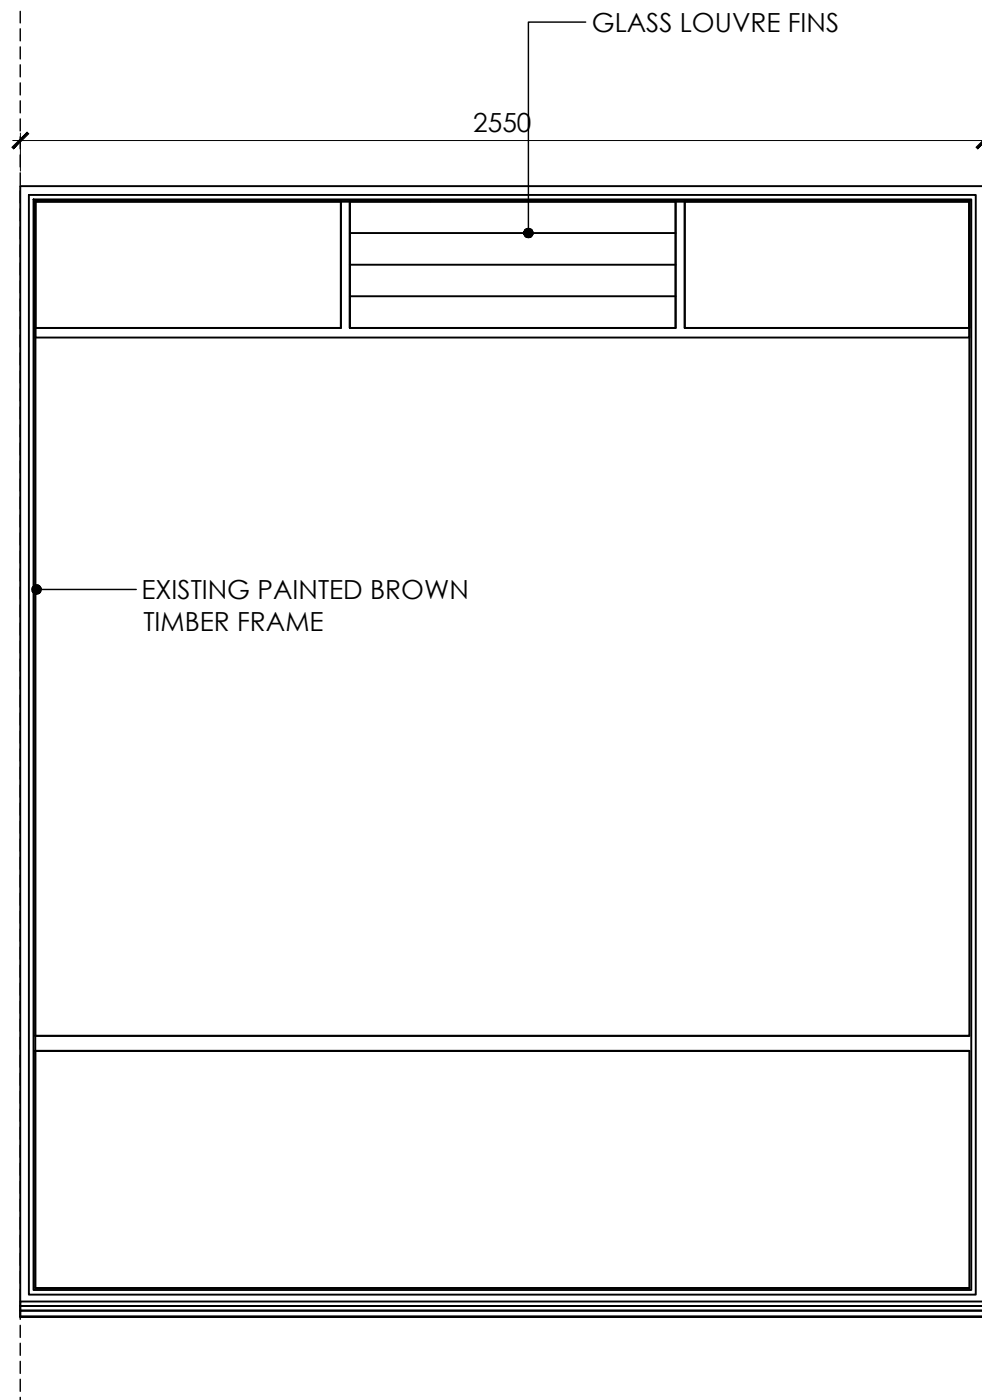

1 EXISTING  
Scale: 1:20

TIMBER FRAME - NATURAL FINISH

POSITION: G6

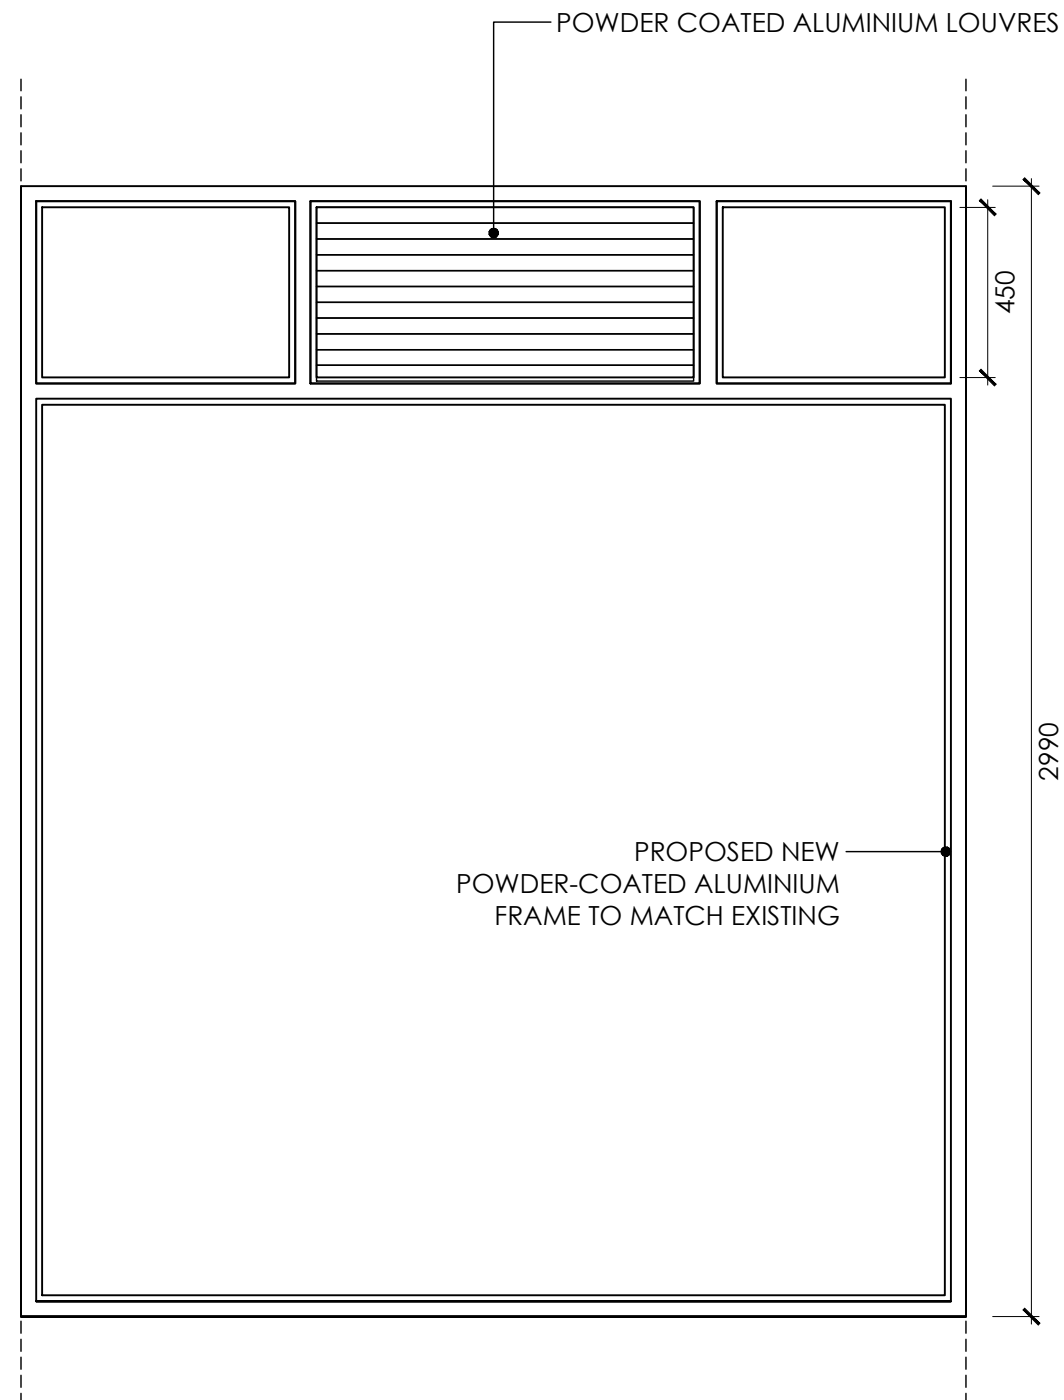

1 PROPOSED  
Scale: 1:20

ALUMINIUM - POWDER COATED

rev	amendments	date	by
00		20.02.2024	
	PLANNING		



T +44 (0) 7883 732373  
W ipa-architects.com

Project  
1 WOBURN PLACE  
LONDON  
WC1H 0LQ

Drawing Title  
WINDOW SCHEDULE  
TYPE 04  
POSITION G6


Drawing Status  
PLANNING

Date 20.02.2024 Drawn by RVW

Scale  
A3 @ 1:25 A4 @ 1:50


Project No.	Ref.	Drawing No.	Rev
24022	SH	T4	00

Cad File  
24022.SH.600

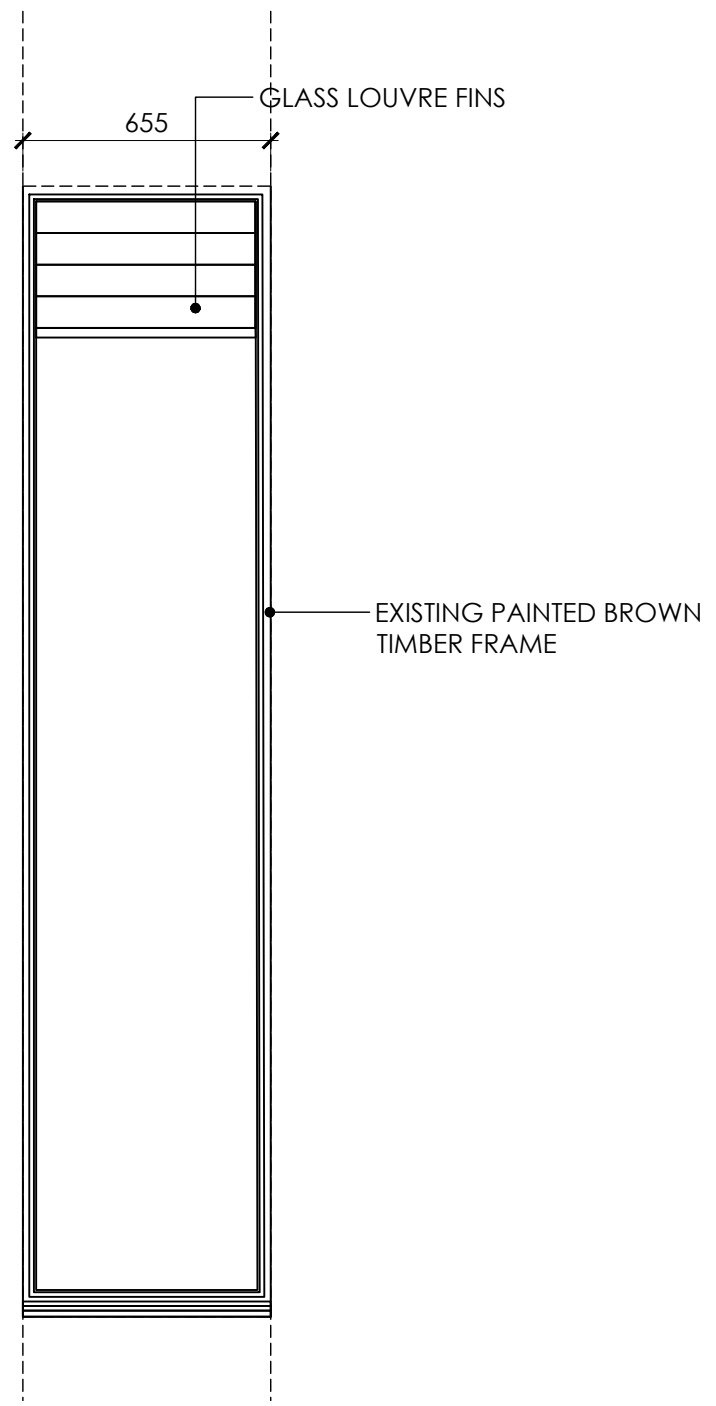

1 EXISTING  
 Scale: 1:20

TIMBER FRAME - NATURAL FINISH  
 POSITION: G7 , G9

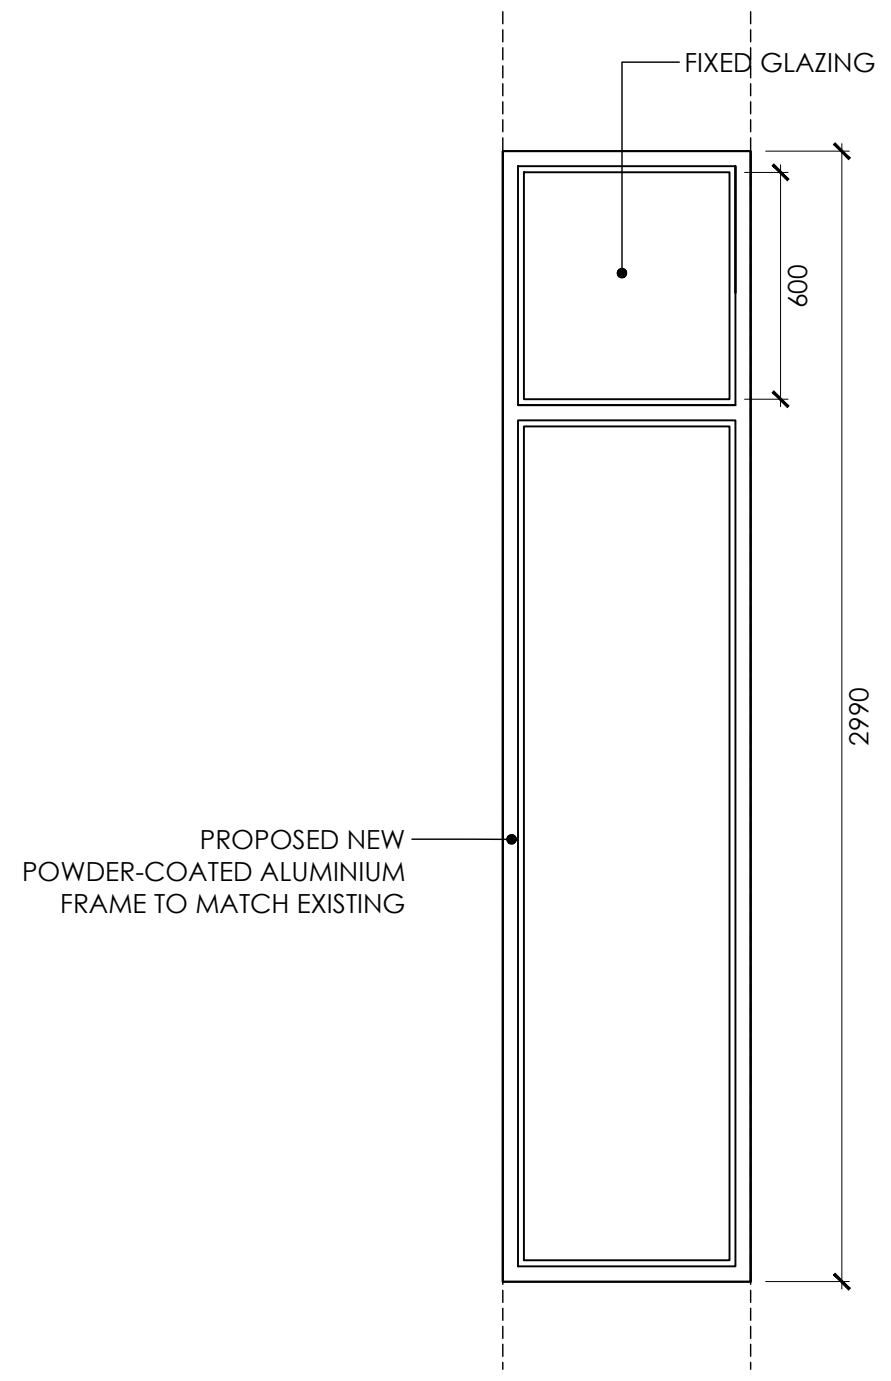

1 PROPOSED  
 Scale: 1:20

ALUMINIUM - POWDER COATED

rev	amendments	date	by
00		20.02.2024	
	PLANNING		



T +44 (0) 7883 732373  
 W ipa-architects.com

Project  
 1 WOBURN PLACE  
 LONDON  
 WC1H 0LQ

Drawing Title  
 WINDOW SCHEDULE  
 TYPE 05  
 POSITION G7 , G9


Drawing Status  
**PLANNING**

Date 20.02.2024 Drawn by RVW

Scale  
 A3 @ 1:25 A4 @ 1:50

Project No.	Ref.	Drawing No.	Rev
24022	SH	T5	00

Cad File  
 24022.SH.600

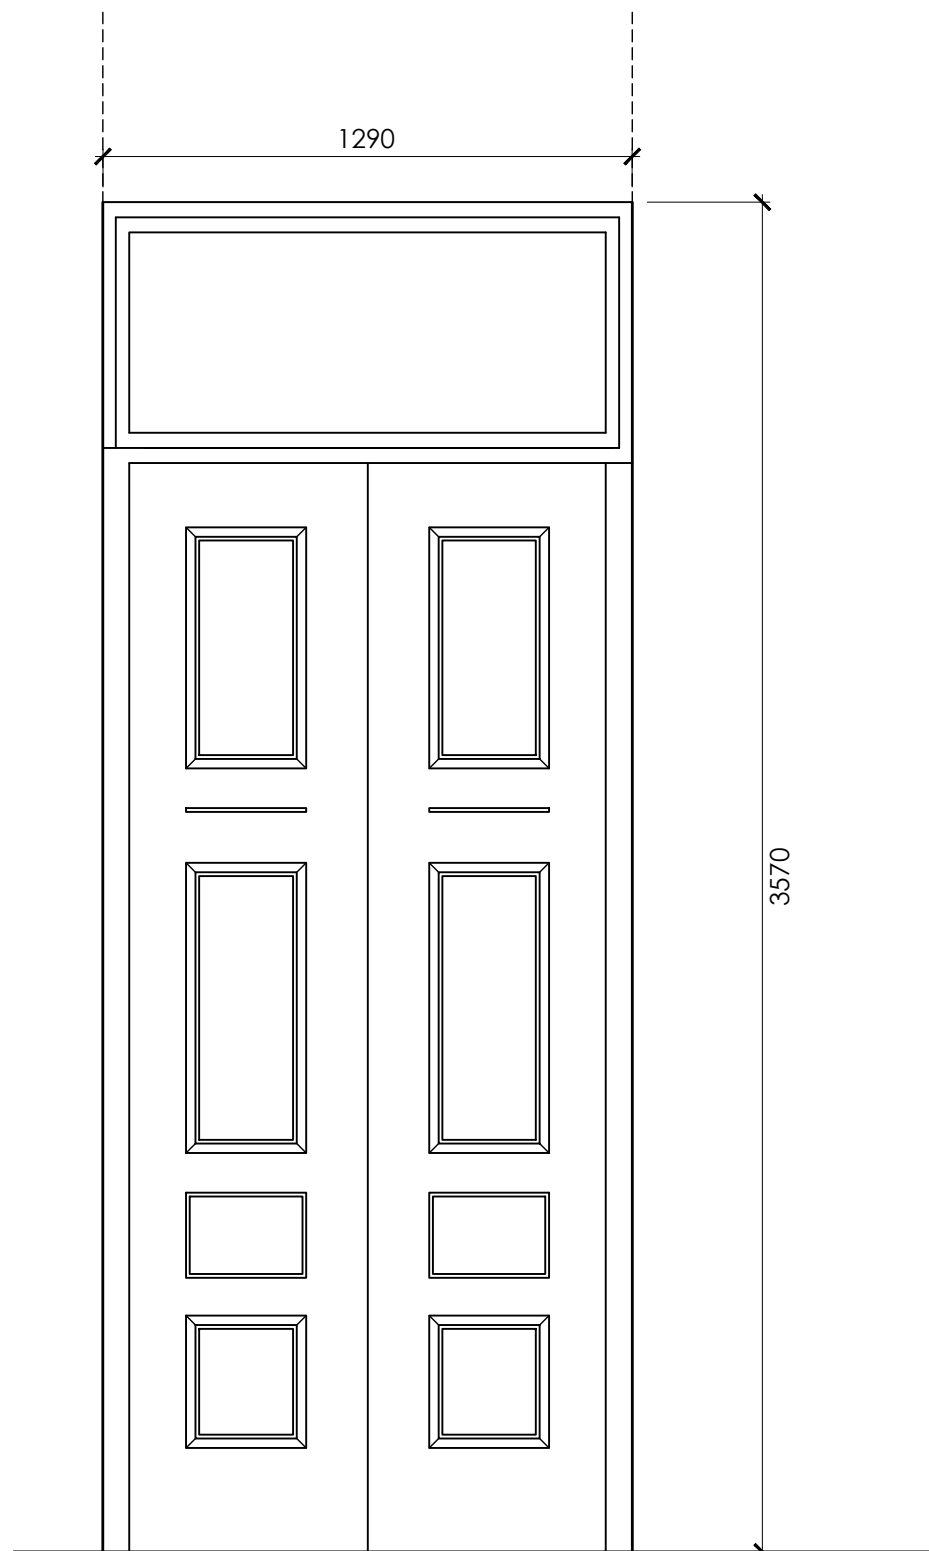

1 EXISTING - AS APPROVED (2022/3781/P) Scale: 1:20

SOLID TIMBER DOOR + TIMBER FRAME - NATURAL FINISH

POSITION: G8

Planning Approved: 2022/3781/ Removal of existing ATM and installation of timber door.

01 10.04.2024  
 \* Change to Existing As Approved

00 20.02.2024  
 \*\* PLANNING

rev amendments date by



T +44 (0) 7883 732373  
 W ipa-architects.com

Project  
 1 WOBURN PLACE  
 LONDON  
 WC1H 0LQ

Drawing Title  
 WINDOW SCHEDULE  
 TYPE 06  
 POSITION G8

Drawing Status  
**PLANNING**

Date 20.02.2024 Drawn by RVW

Scale  
 A3 @ 1:25 A4 @ 1:50

Project No.	Ref.	Drawing No.	Rev
24022	SH	T6	01

Cad File  
 24022.SH.600




1 EXISTING  
Scale: 1:20

TIMBER FRAME - NATURAL FINISH

POSITION: G10

PROPOSED NEW  
POWDER-COATED ALUMINIUM  
FRAME TO MATCH EXISTING

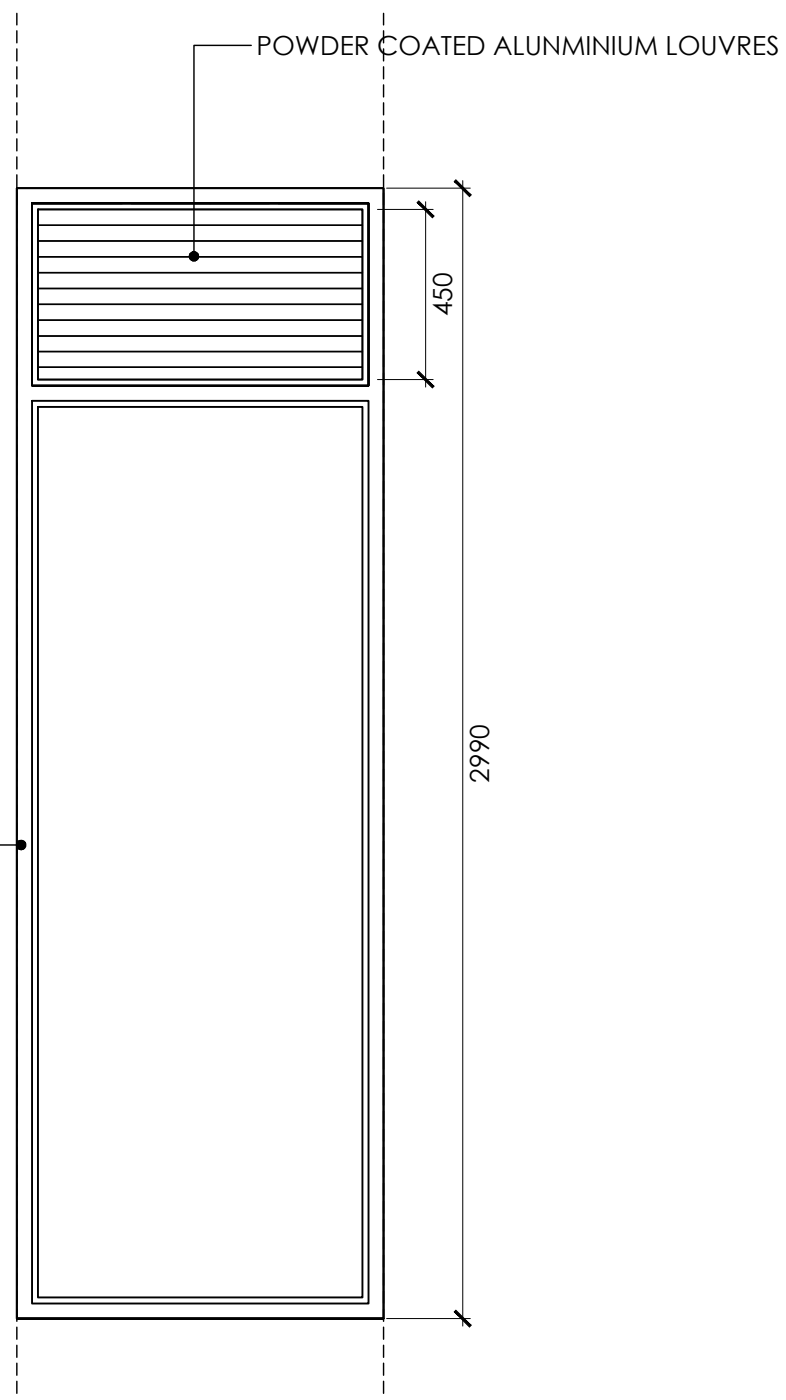

1 PROPOSED  
Scale: 1:20

ALUMINIUM - POWDER COATED

01 10.04.2024  
\*Omit transom from existing

00 20.02.2024  
\*\* PLANNING

rev amendments date by



T +44 (0) 7883 732373  
W ipa-architects.com

Project  
1 WOBURN PLACE  
LONDON  
WC1H 0LQ

Drawing Title  
WINDOW SCHEDULE  
TYPE 07  
POSITION G10

Drawing Status

PLANNING


Date 20.02.2024 Drawn by RVW

Scale  
A3 @ 1:25 A4 @ 1:50

Project No.	Ref.	Drawing No.	Rev
24022	SH	T7	01


Cad File  
24022.SH.600

© IPA Architects: All rights reserved.

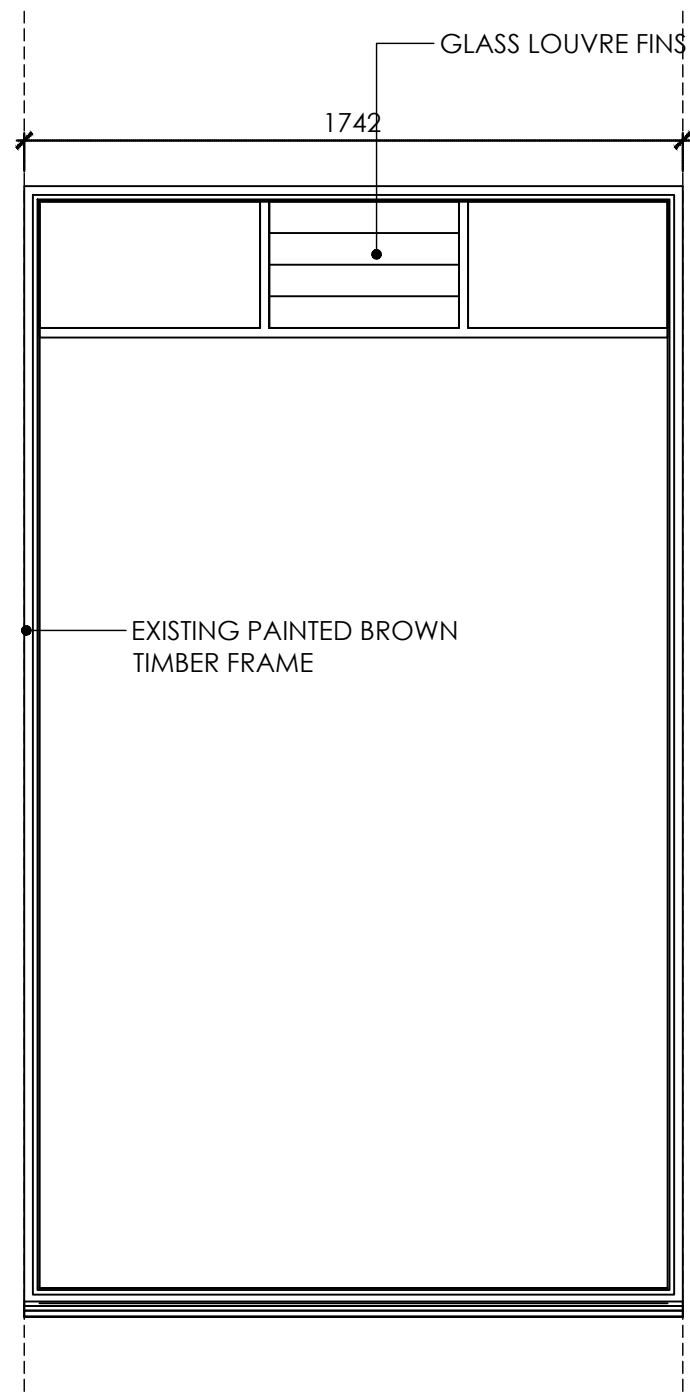

1 EXISTING  
 Scale: 1:20

TIMBER FRAME - NATURAL FINISH  
 POSITION: G11

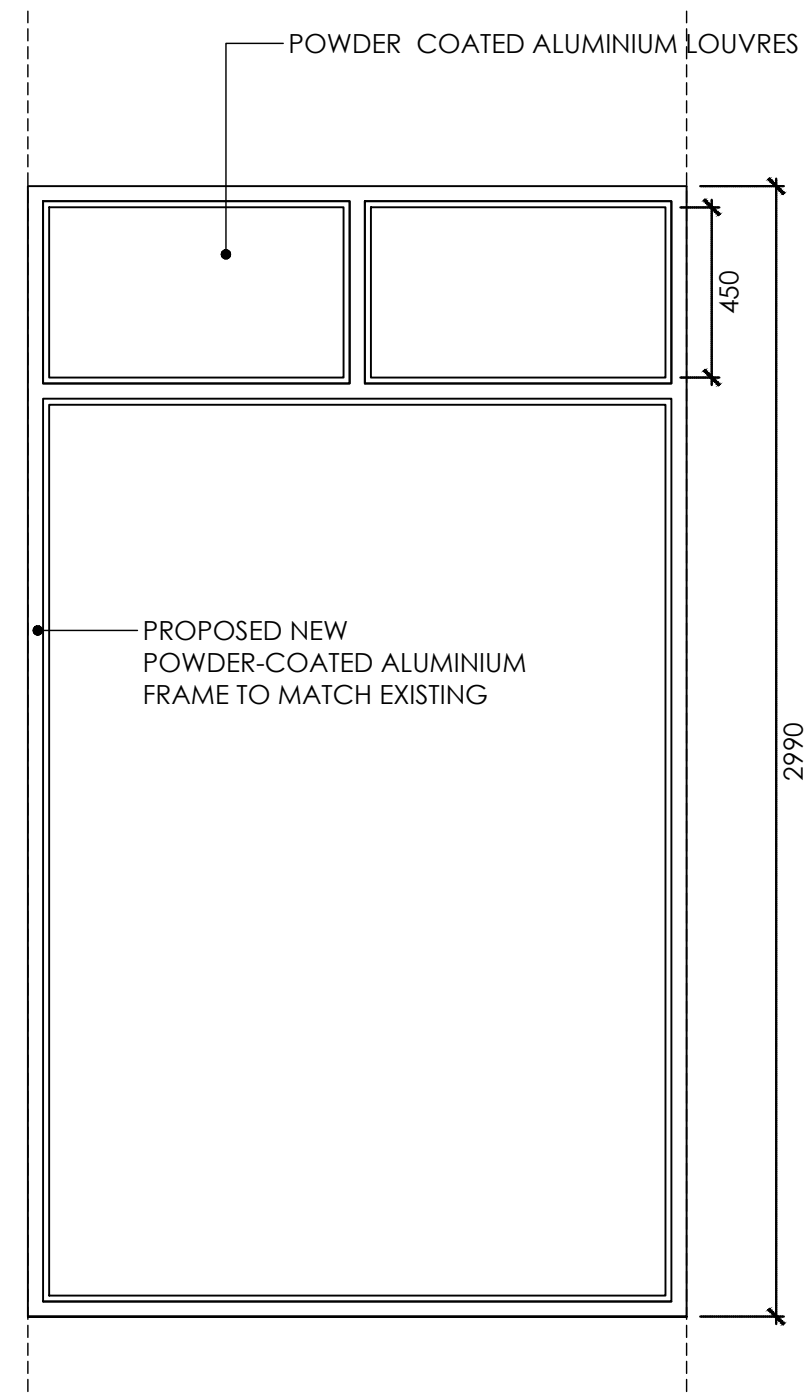

1 PROPOSED  
 Scale: 1:20

ALUMINIUM - POWDER COATED

01	10.04.2024		
*Omit transom from existing			
00	20.02.2024		
** PLANNING			
rev	amendments	date	by



T +44 (0) 7883 732373  
 W ipa-architects.com

Project  
 1 WOBURN PLACE  
 LONDON  
 WC1H 0LQ

Drawing Title  
 WINDOW SCHEDULE  
 TYPE 08  
 POSITION G11

Drawing Status  
**PLANNING**


Date 20.02.2024 Drawn by RVW

Scale  
 A3 @ 1:25 A4 @ 1:50

Project No.	Ref.	Drawing No.	Rev
24022	SH	T8	01

Cad File  
 24022.SH.600




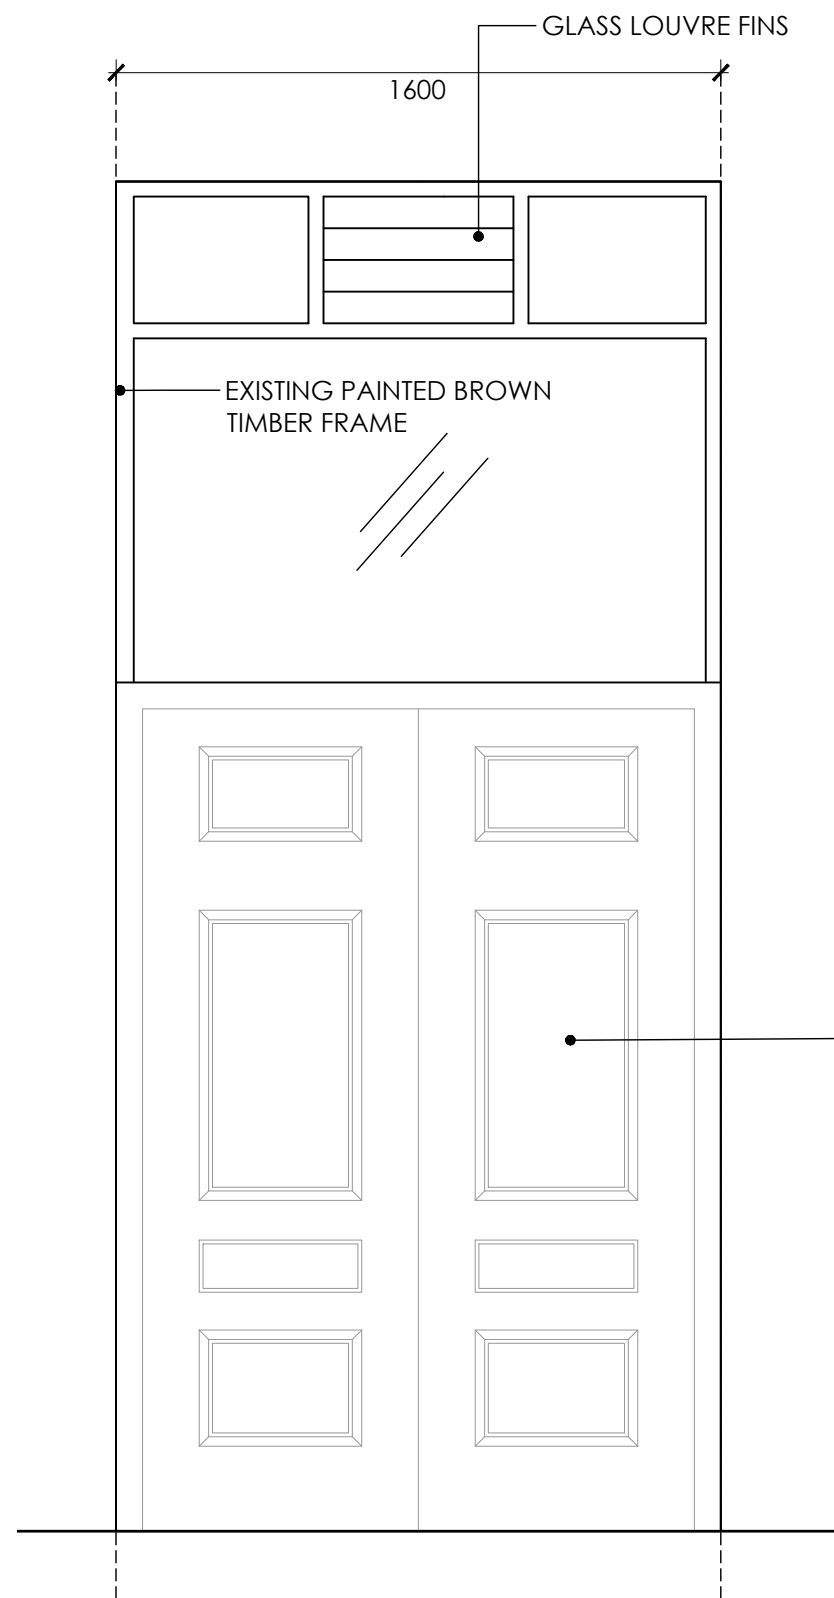

1 EXISTING  
Scale: 1:20

TIMBER FRAME - NATURAL FINISH

POSITION: G12

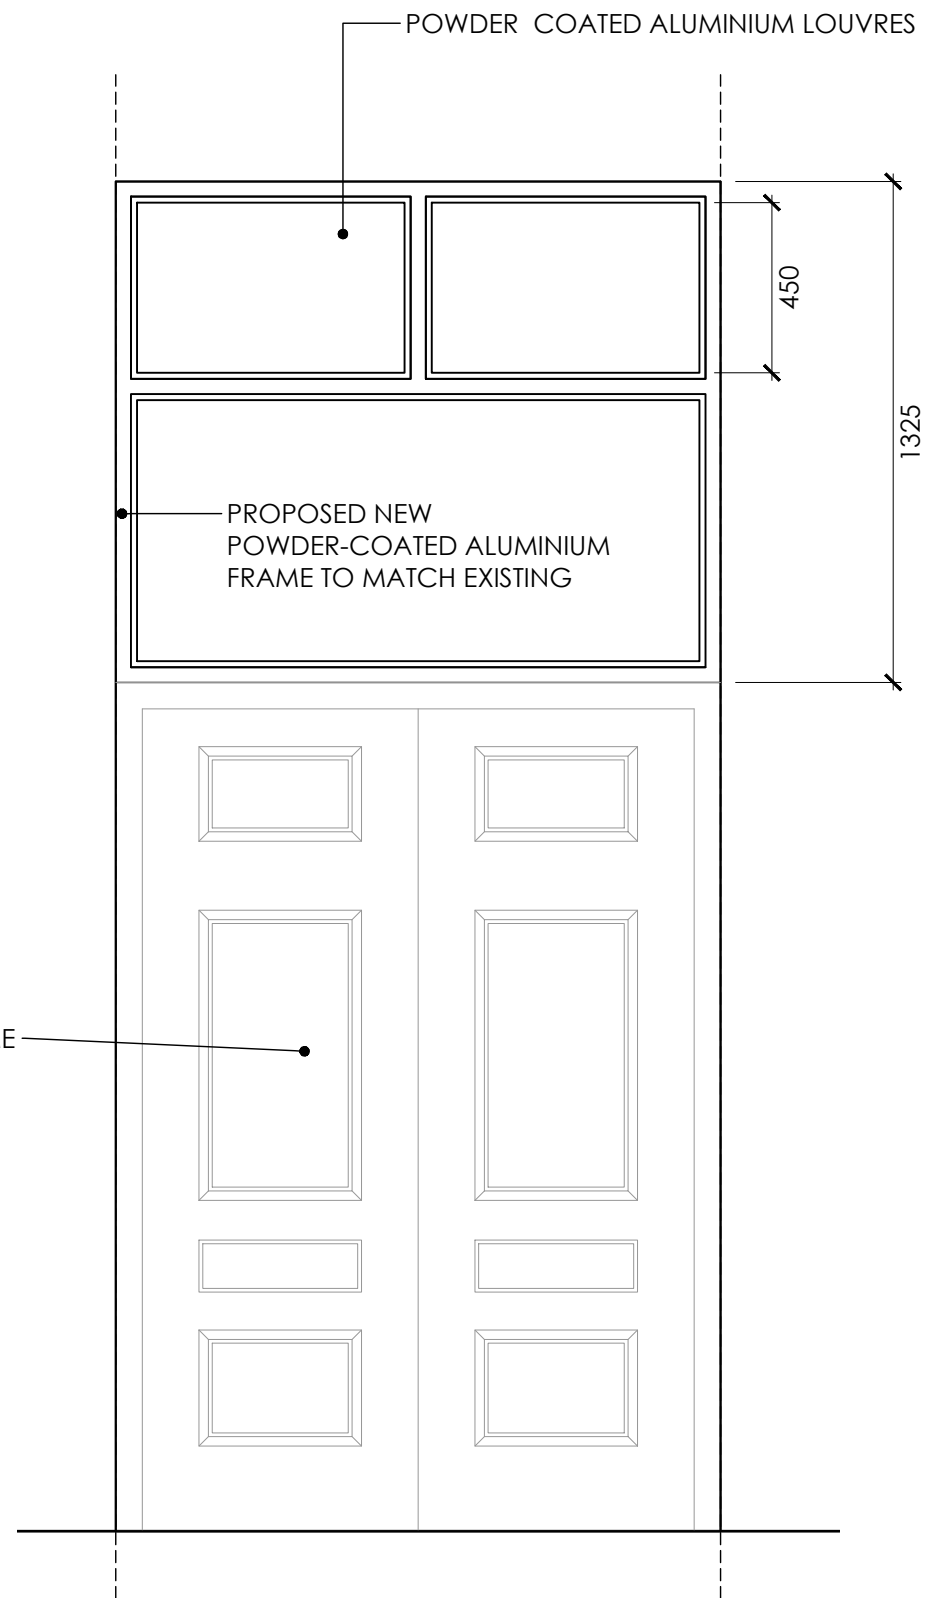

1 PROPOSED  
Scale: 1:20

ALUMINIUM - POWDER COATED

rev	amendments	date	by
00		20.02.2024	



T +44 (0) 7883 732373  
W ipa-architects.com

Project  
1 WOBURN PLACE  
LONDON  
WC1H 0LQ

Drawing Title  
WINDOW SCHEDULE  
TYPE 09  
POSITION G12


Drawing Status  
PLANNING

Date 20.02.2024 Drawn by RVW

Scale  
A3 @ 1:25 A4 @ 1:50


Project No.	Ref.	Drawing No.	Rev
24022	SH	T9	00

Cad File  
24022.SH.600

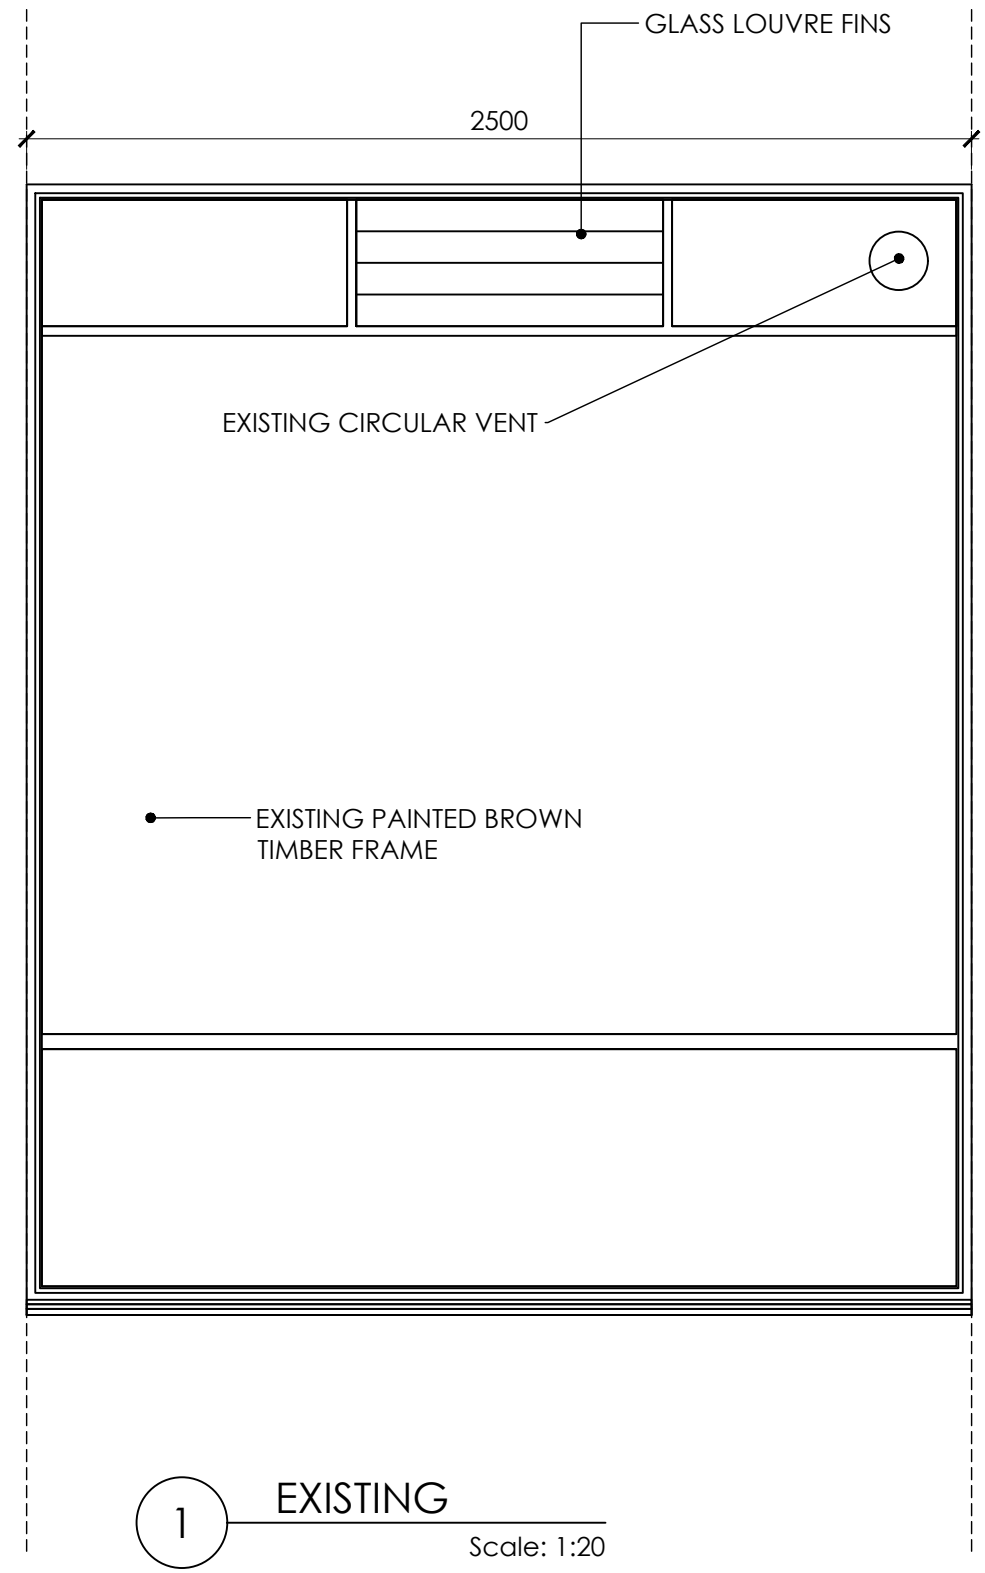

1 EXISTING  
 Scale: 1:20

TIMBER FRAME - NATURAL FINISH  
 POSITIONS: G2

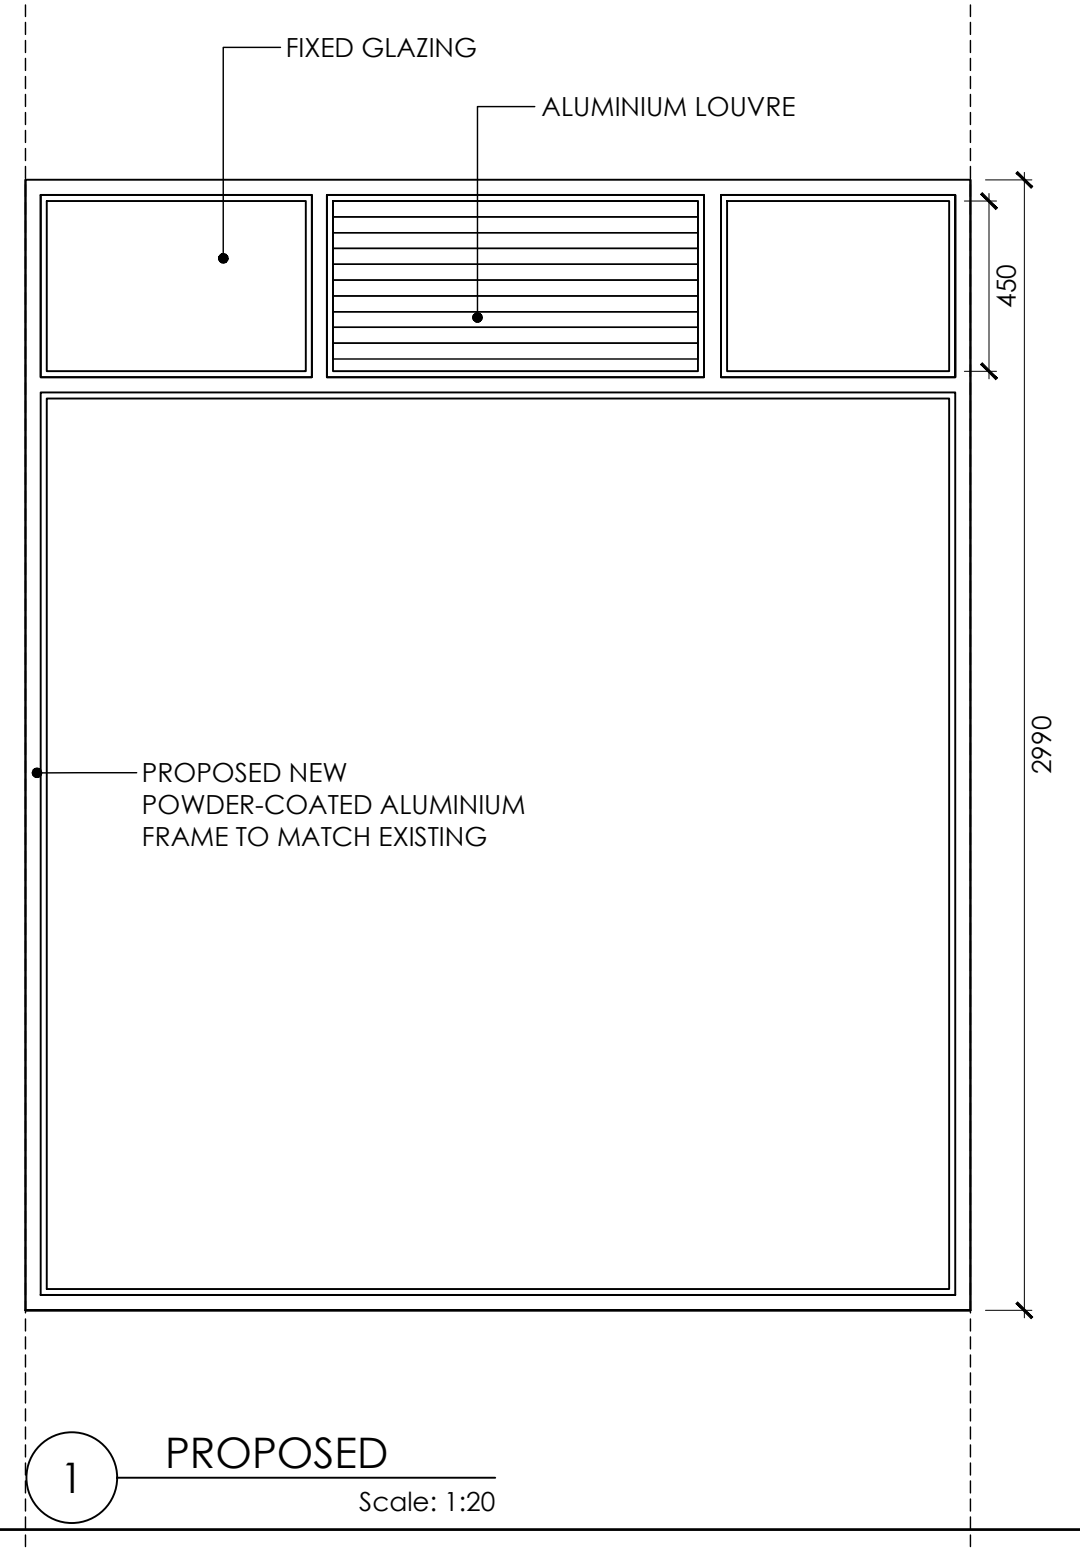

1 PROPOSED  
 Scale: 1:20

ALUMINIUM - POWDER COATED

rev	amendments	date	by
00		20.02.2024	
	PLANNING		



T +44 (0) 7883 732373  
 W ipa-architects.com

Project  
 1 WOBURN PLACE  
 LONDON  
 WC1H 0LQ

Drawing Title  
 WINDOW SCHEDULE  
 TYPE 10  
 POSITION G2

Drawing Status  
**PLANNING**

Date 20.02.2024 Drawn by RVW

Scale  
 A3 @ 1:25 A4 @ 1:50

Project No.	Ref.	Drawing No.	Rev
24022	SH	T10	00

Cad File  
 24022.SH.600