
REVISION DRAWN CHK'D DATE

A Minor Updates to the plan including revised existing escape stair to north and internal wall moved next to disabled toilet

DRAWN CHK'D DATE

WJB 12/02/24

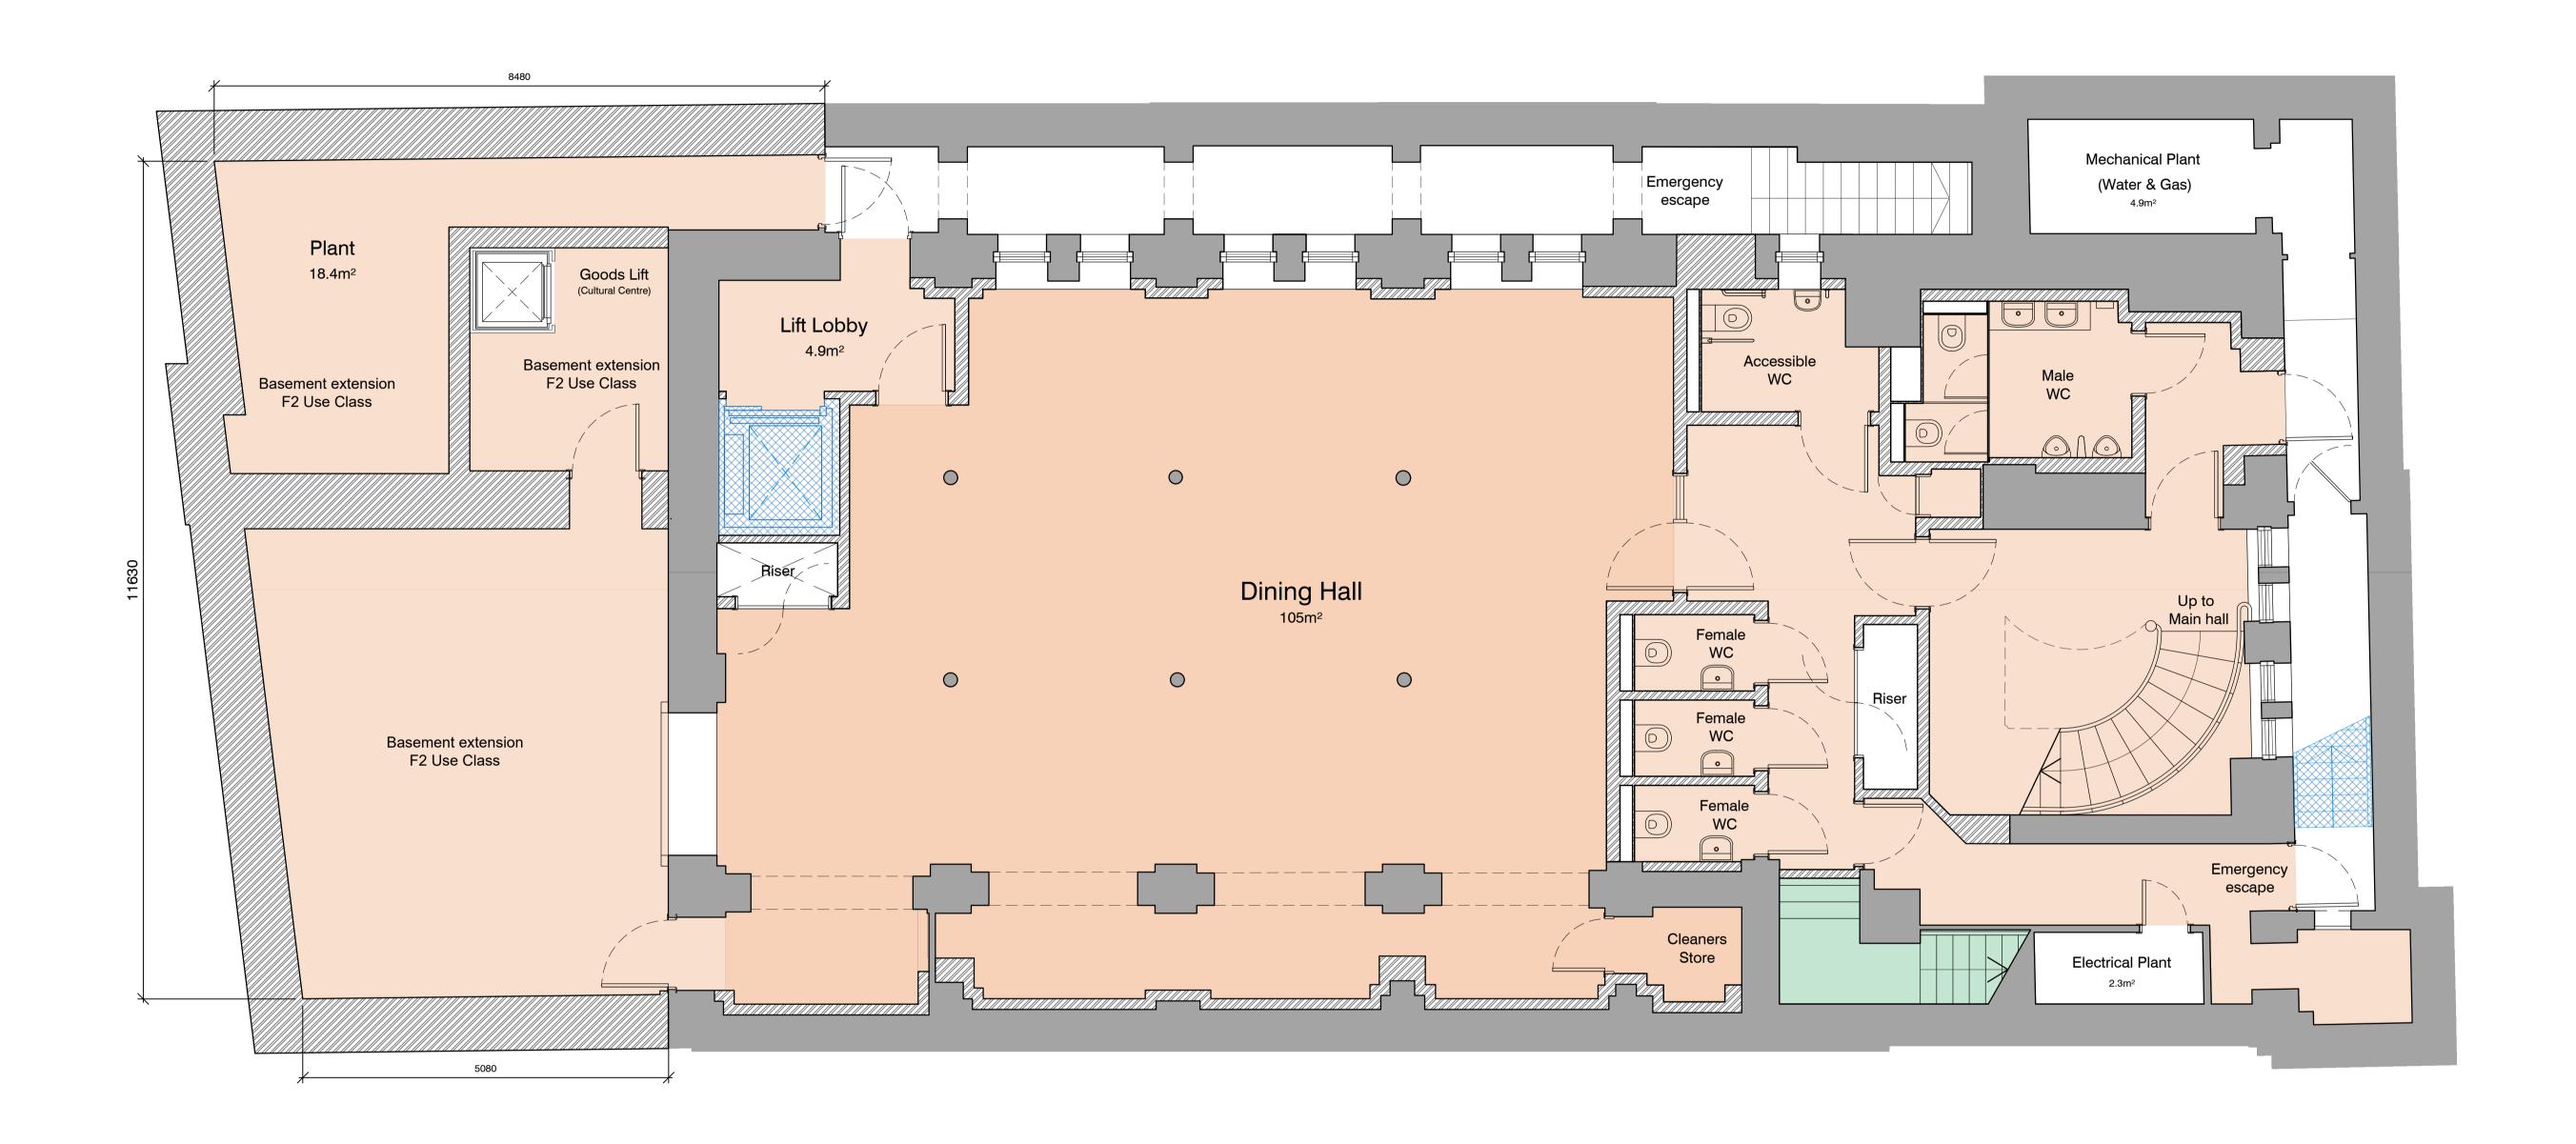

Basement Floor Plan



