
REVISION DRAWN CHK'D D

A Second Floor layout update to suit new proposed WJB WJB 12/02/
Mansard Roof.

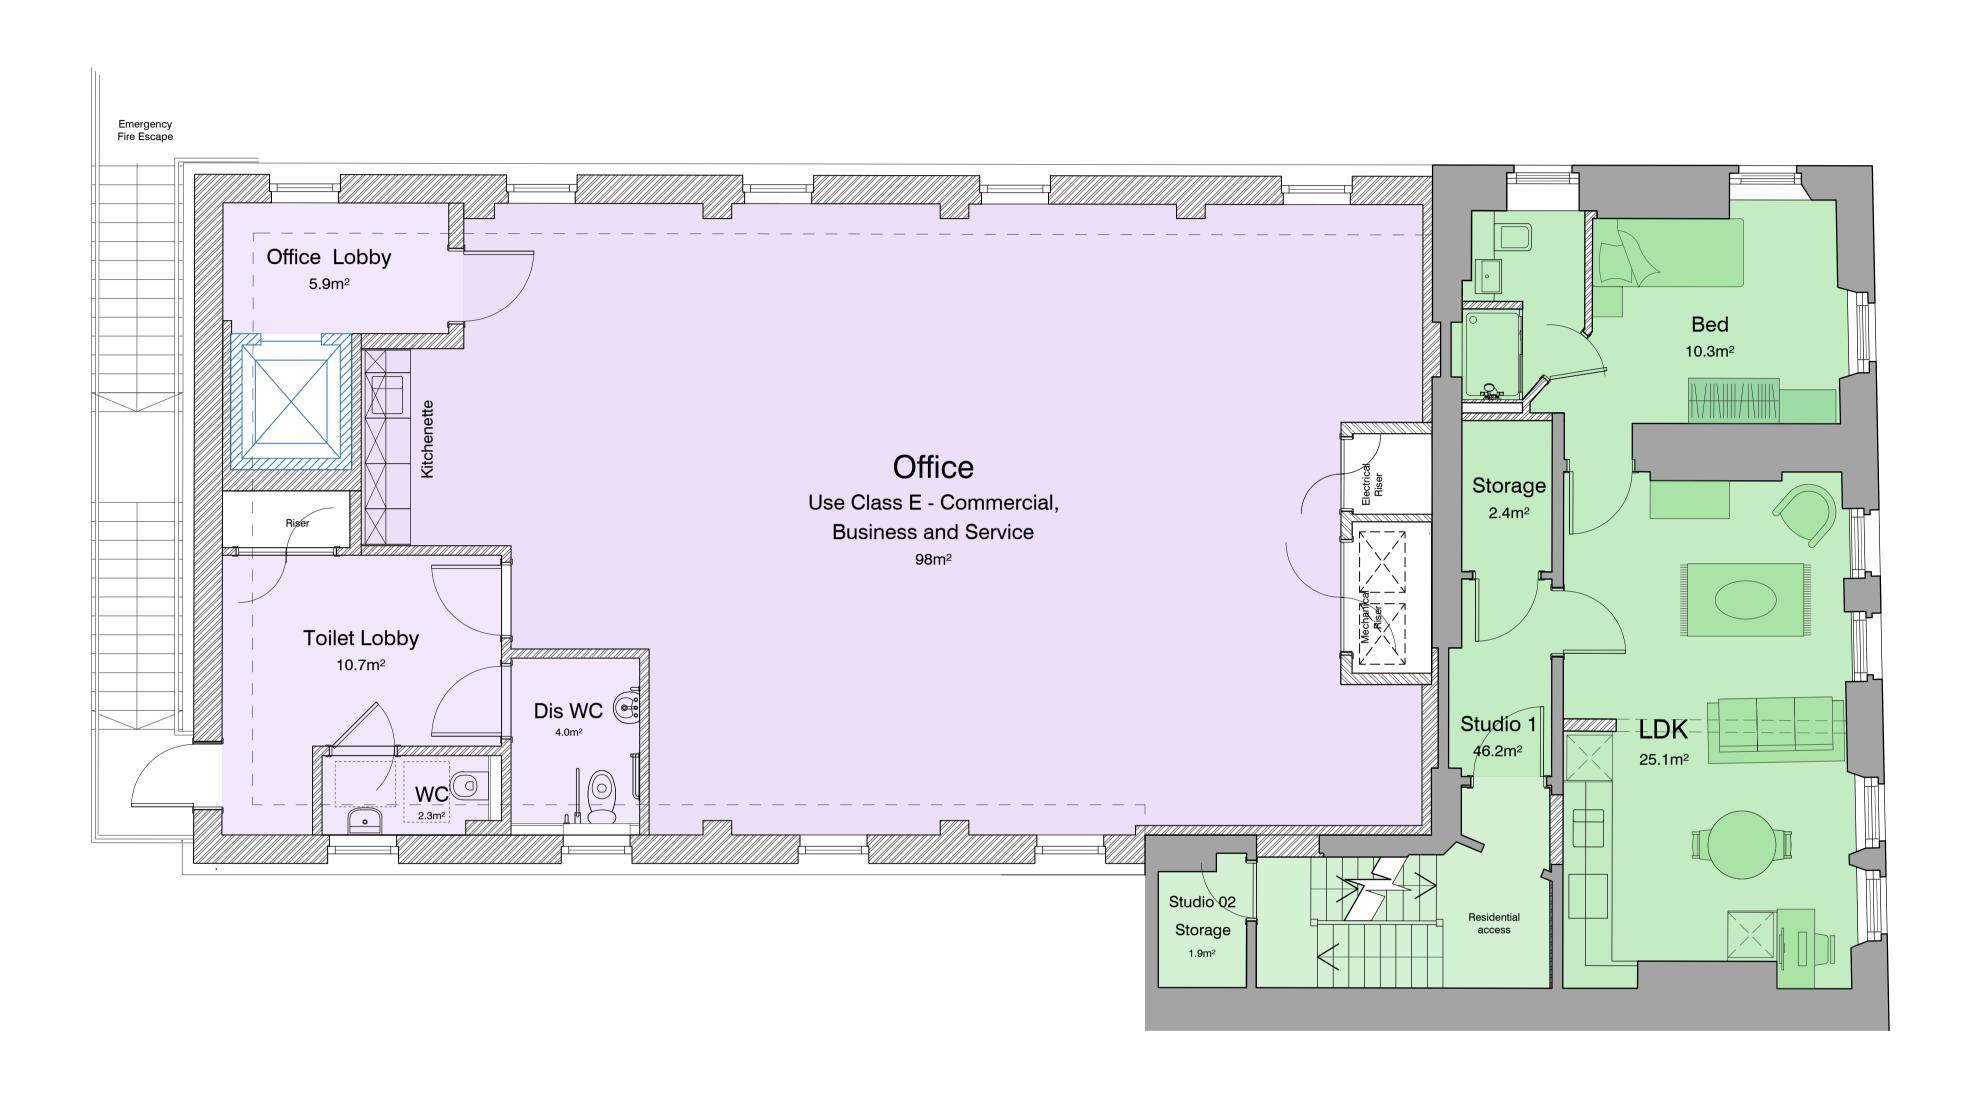

Second Floor Plan



