
REVISION DRAWN CHKD DATE

A Mansard Roof added inline with conservation officers comments. Wheelchair access lift added and railings around escape stairs.

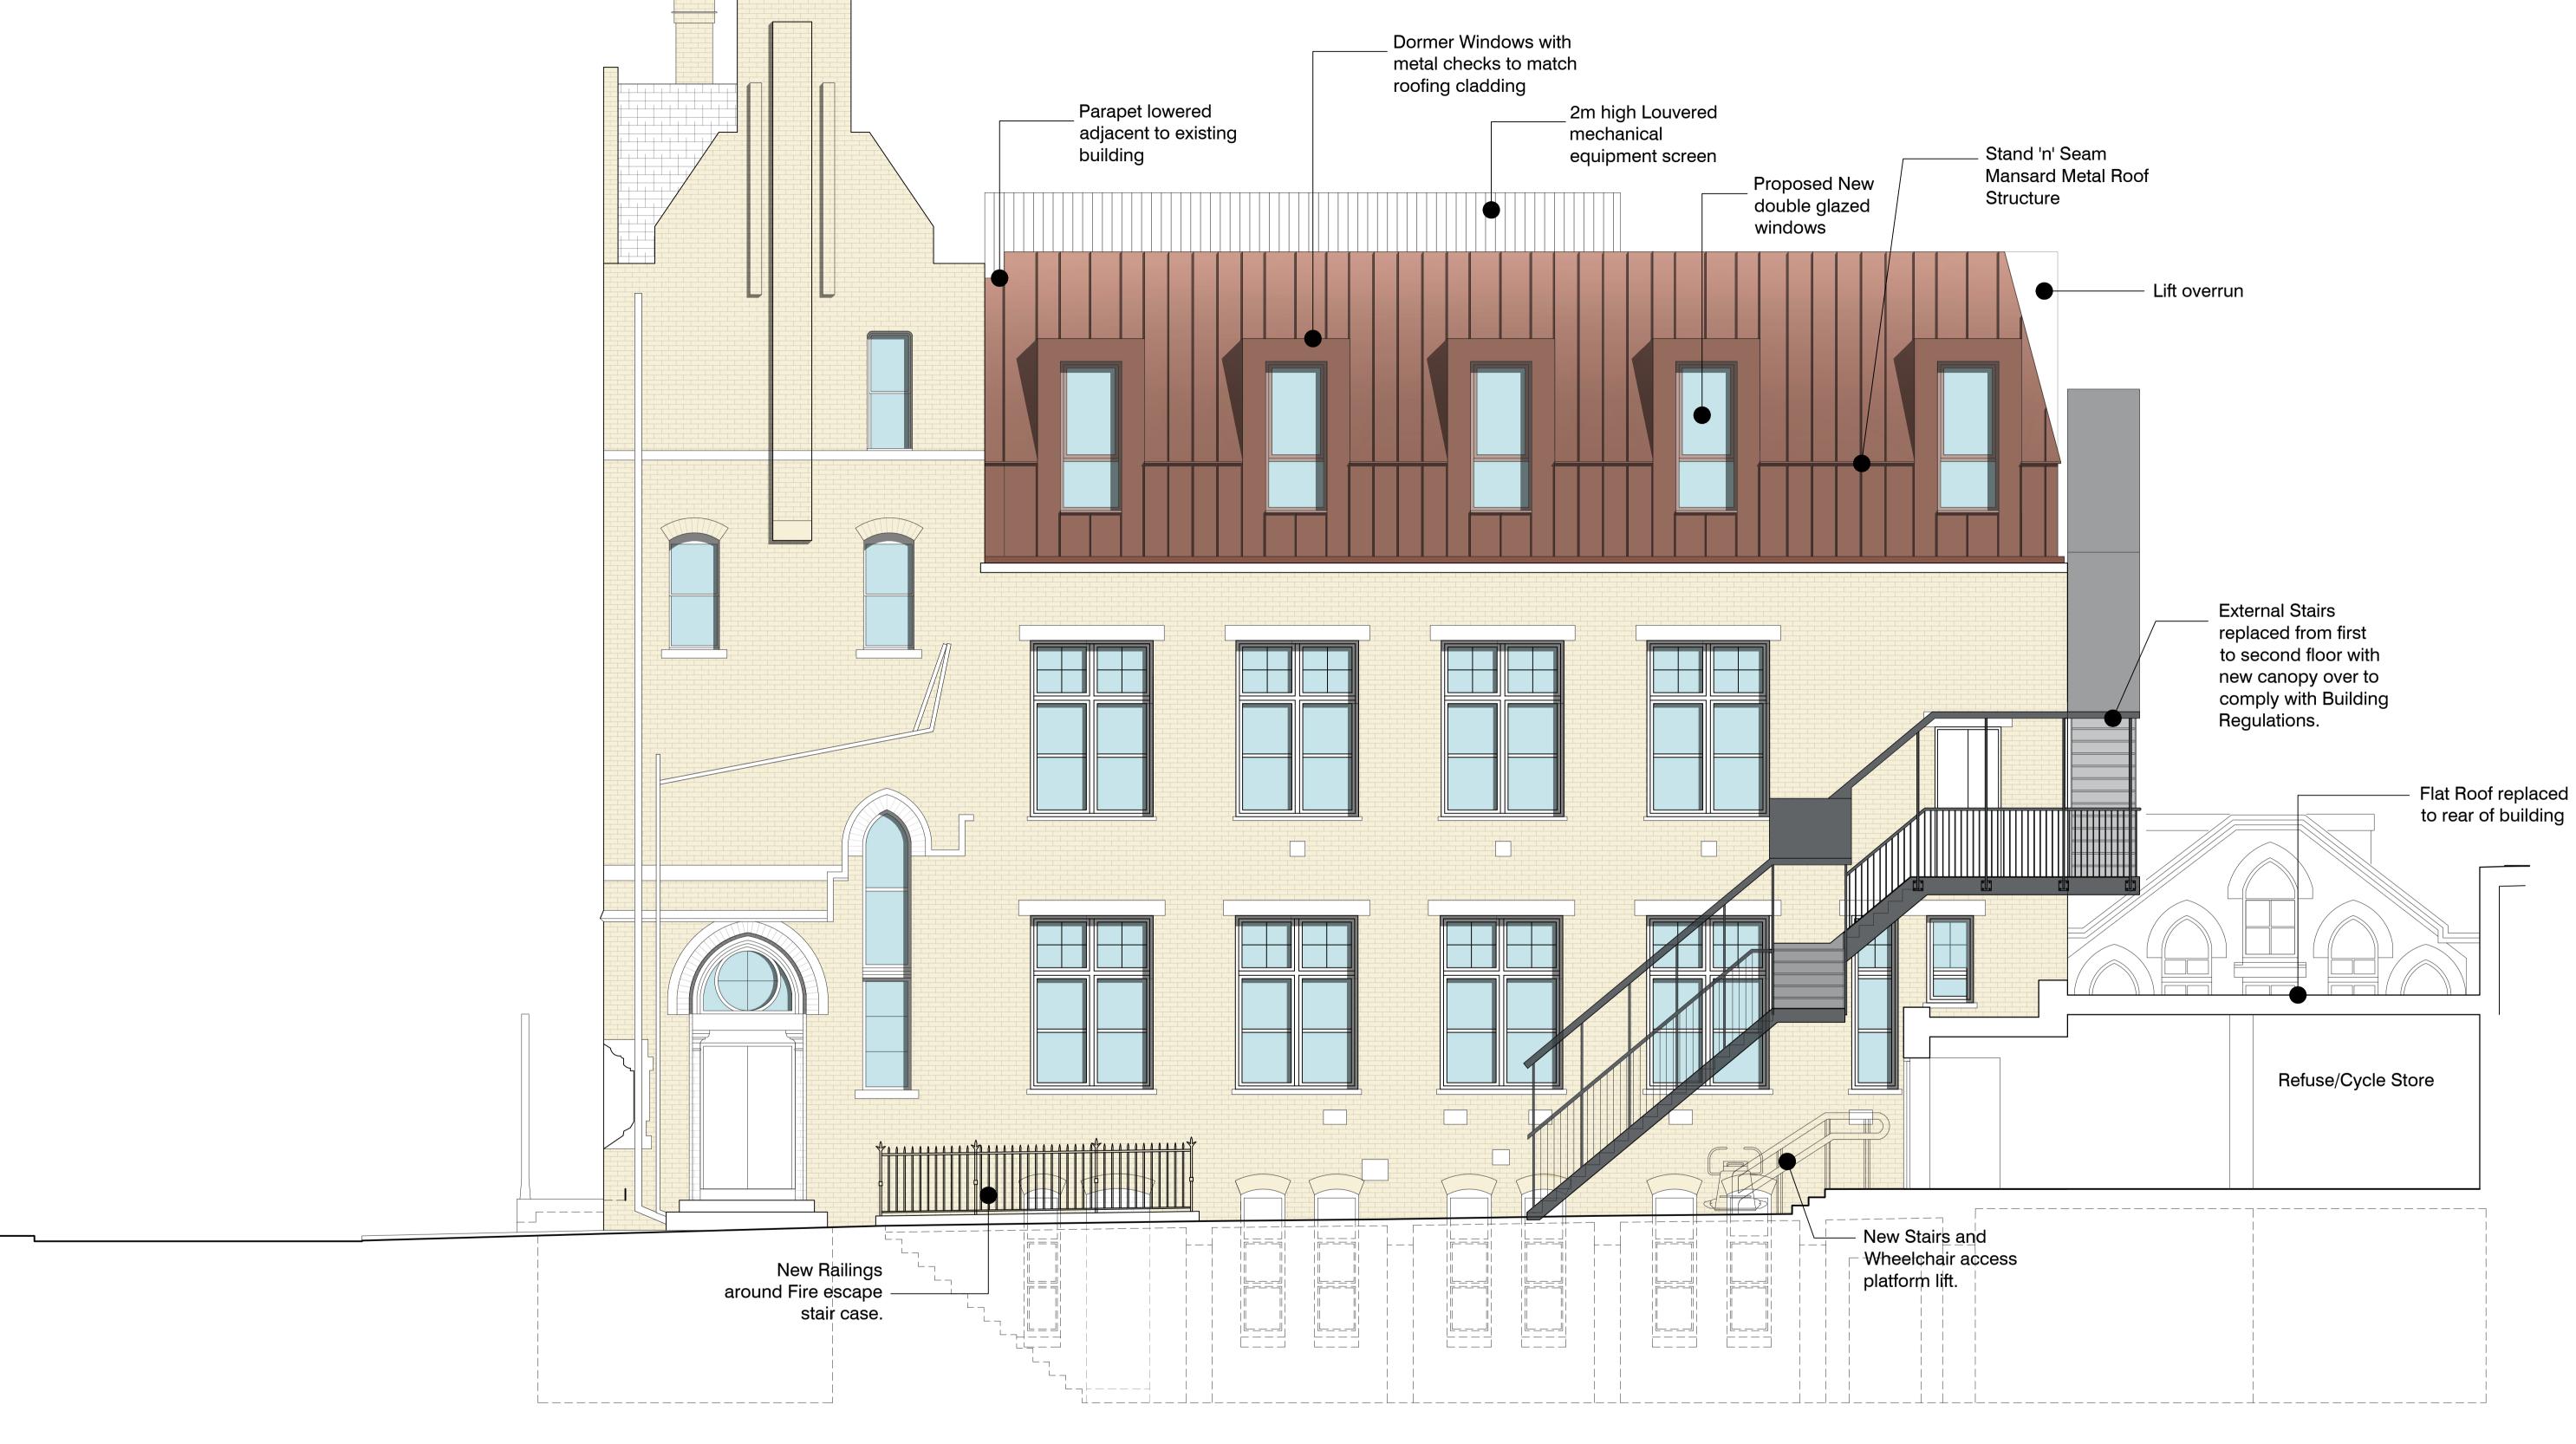

North Elevation

