
REVISION DRAWN CHK'D DA

A Mansard Roof added inline with conservation WJB WJB 12/02/2
officers comments.

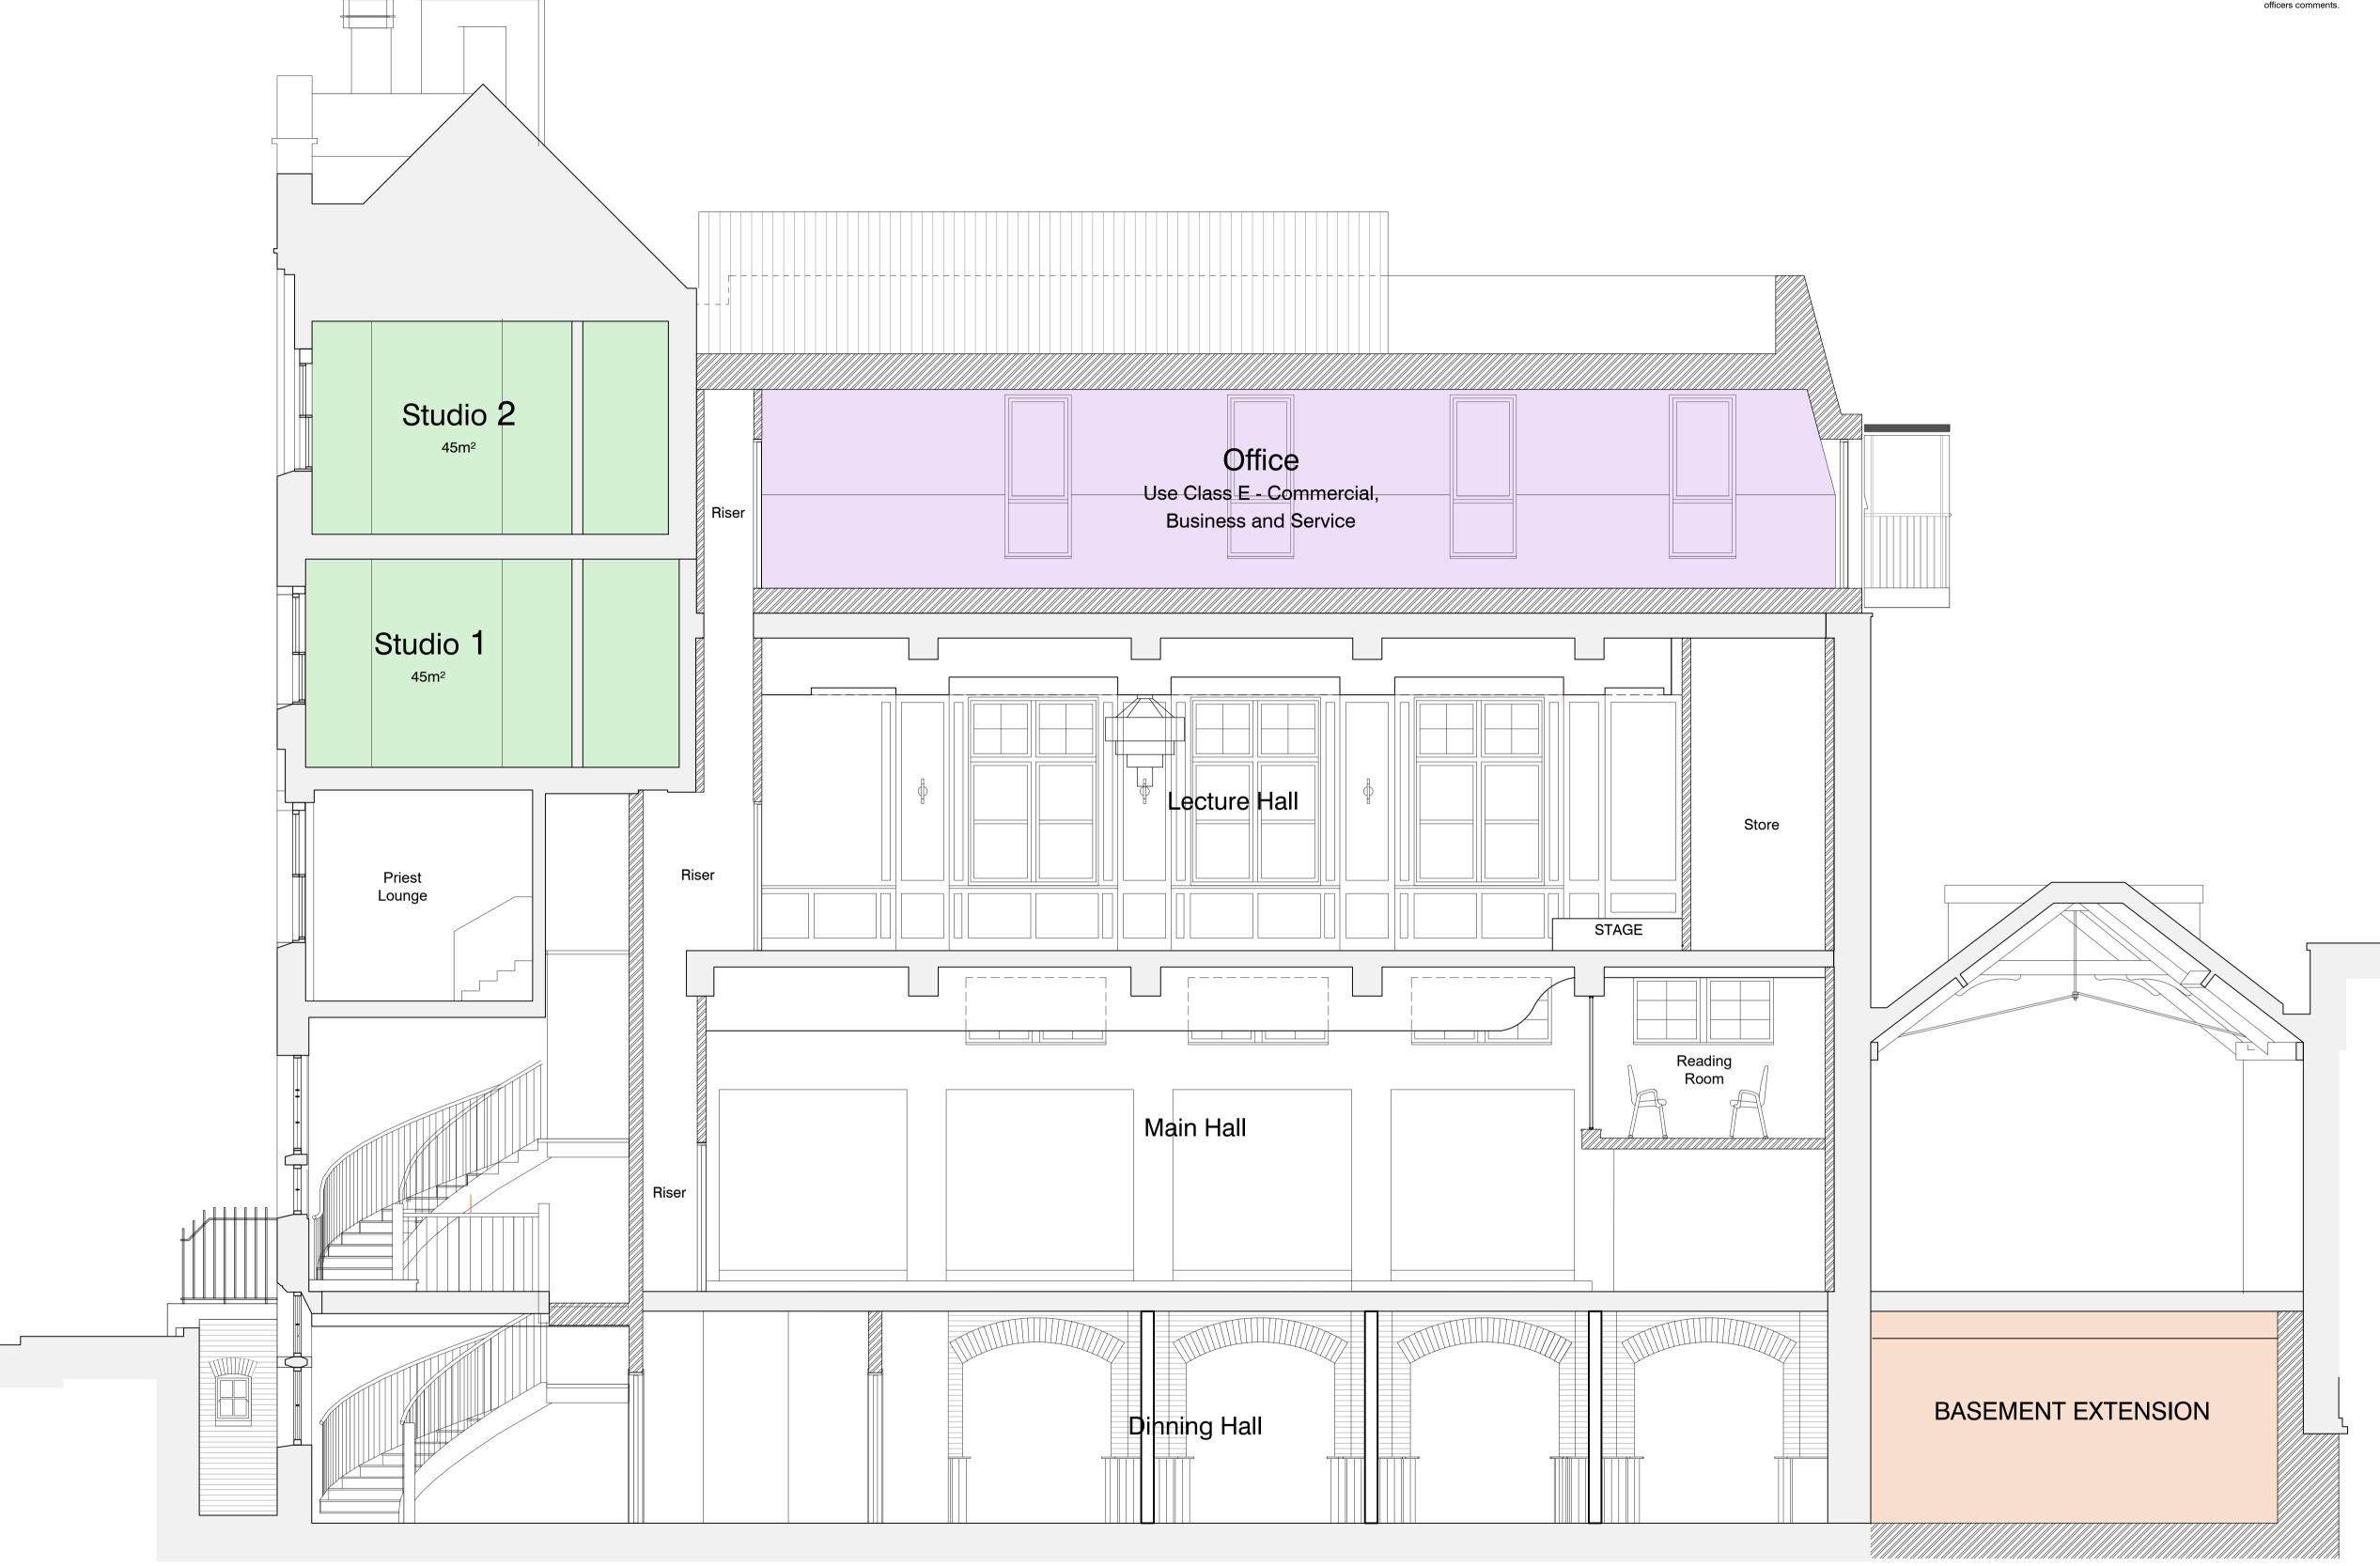

Section

