

NOTES



- Drawing illustrates design intent only and should not be used for construction.

New shower enclosure, re-instating continuous views through window

Modern water-resistant wall paneling to be replaced.

New freestanding bath. Additional structure to be included as required within floor build up, to structural engineer's information.

Modern timber cabinets removed. New low-level cabinets to be installed to conceal existing MHVR system. Paneling to wall to be reinstated where missing.

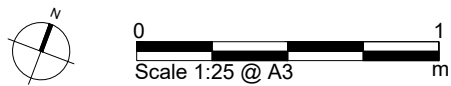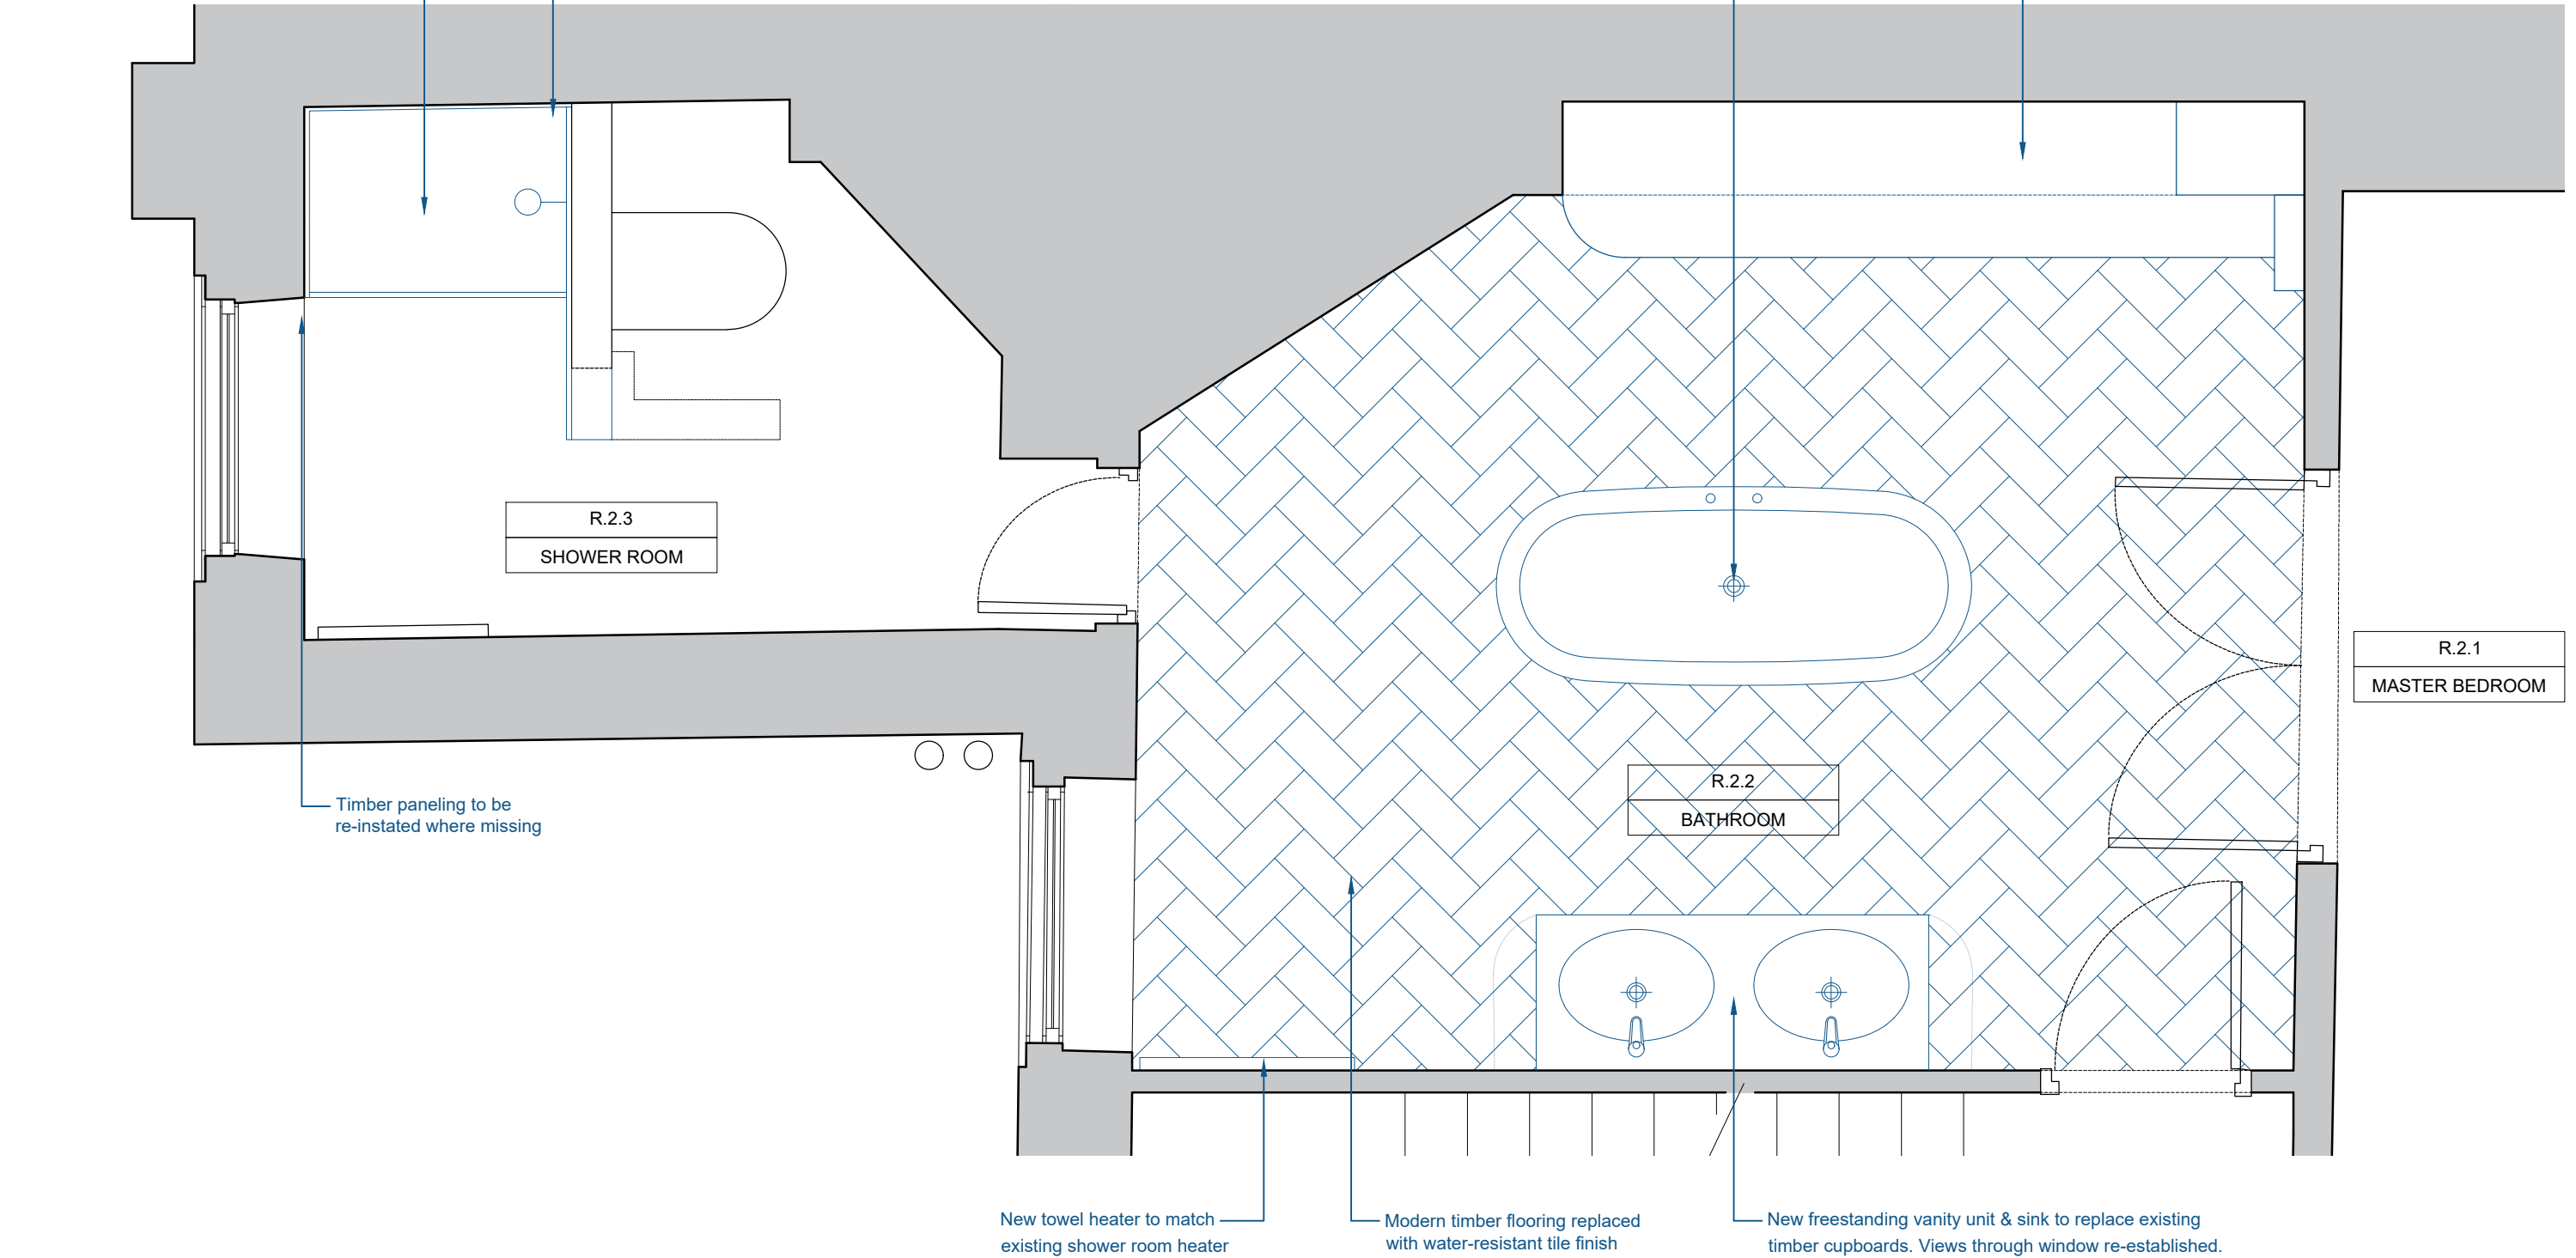

Notes

- Any dwg format drawing is to be read in conjunction with and at the scale of the accompanying pdf.
- Where colours other than black or grey are used, the drawing must be plotted in colour.
- For status 'C' (Construction) drawings all dimensions are to be checked on site by the contractor, scaling is for Local Authority purposes only.
- Unless otherwise indicated, all dimensions are in millimeters.
- All information on this drawing is to be read in conjunction with the relevant Donald Insall Associates specification and trade contractors' drawings and information by specialists.
- In the event of any discrepancy, please contact us immediately.
- This drawing may contain survey information by others and is to be used solely for the purposes for which it was issued.
- These are uncontrolled documents issued for information purposes only. If you have any queries regarding the drawings, please contact DIA immediately.
- Please note DIA cannot be held responsible for any errors arising from changes made to an uncontrolled dwg file.

Drawing Status

- F Feasibility
- S Sketch Design
- P Planning
- B Building Control
- D Design Development
- M Measurement
- T Tender
- C Construction
- R Record

Rev	Date	Dwn	Auth	Revision
P02	08.04.24	BJN	AXT	FOR INFORMATION
P01	15.03.24	BJN	AXT	DRAFT Drawing set up
Rev	Date	Dwn	Auth	Revision

Donald Insall Associates
Chartered Architects and Historic Building Consultants

12 Devonshire Street
London W1G 7AB
(+44) 020 7245 9888
london@insall-architects.co.uk

30 Great James Street, London

Proposed Second Floor Bathroom Plan

Scale
1:25@A3

Project Code	Origin	Volume	Level	Type	Role	Drwg. No.	Status	Revision
GJS30.01-	DIA-	ZZ-	02-	DR-	A-	2022-	P-	P02