

- notes
- key:
- indicative location of set build
 - doors
 - fire escape

small vehicle deliveries

guest & staff entrance and exit

11.04.24 MB Issue for Planning

PLANNING

rev	date	check	comments
DSDHA 357 Kennington Lane, Vauxhall, SE11 5QY T 020 7703 3555 F 020 7703 3890 E info@dsdha.co.uk W www.dsdha.co.uk			
project YMBBT Ltd. 125 Shaftesbury Avenue London, WC2H			
drawing title Proposed Ground Floor Entrances & Exits			
drawn	size	date	scale
MB	A1	11.04.24	1:200
drawing number			revision
P10.101			-
<small>REPORT DISCREPANCIES DO NOT SCALE FROM THIS DRAWING COPYRIGHT © DSDHA</small>		<small>USE LATEST REVISION CHECK DIMENSIONS ON SITE</small>	

1 Ground Floor Plan
1:200 @ A1





notes

- key:
- indicative location of set build
 - doors
 - fire escape

1 First Floor Plan
1:200 @ A1



11.04.24 MB Issue for Planning

PLANNING

rev	date	check	comments
DSDHA 357 Kennington Lane, Vauxhall, SE11 5QY T 020 7703 3555 F 020 7703 3890 E info@dsdha.co.uk W www.dsdha.co.uk			
project YMBBT Ltd. 125 Shaftesbury Avenue London, WC2H			
drawing title Proposed Temporary Sui Generis Use			
drawn	size	date	scale
MB	A1	11.04.24	1:200
drawing number			revision
P10.102			-
<small>REPORT DISCREPANCIES DO NOT SCALE FROM THIS DRAWING COPYRIGHT © DSDHA</small>		<small>USE LATEST REVISION CHECK DIMENSIONS ON SITE</small>	



notes

- key:
- indicative location of set build
 - doors
 - fire escape

11.04.24 MB Issue for Planning

PLANNING

rev	date	check	comments
DSDHA			
357 Kennington Lane, Vauxhall, SE11 5QY			
T 020 7703 3555			
F 020 7703 3890			
E info@dshda.co.uk			
W www.dshda.co.uk			

project
 YMBBT Ltd.
 125 Shaftesbury Avenue
 London, WC2H

drawing title
 Proposed Temporary Sui Generis Use

drawn	size	date	scale
MB	A1	11.04.24	1:200

drawing number	revision
P10.103	-

REPORT DISCREPANCIES
 DO NOT SCALE FROM THIS DRAWING
 COPYRIGHT © DSDHA

USE LATEST REVISION
 CHECK DIMENSIONS ON SITE

1 Second Floor Plan
 1:200 @ A1





notes

- key:
- indicative location of set build
 - doors
 - fire escape

11.04.24 MB Issue for Planning

PLANNING

rev	date	check	comments
DSDHA			
357 Kennington Lane, Vauxhall, SE11 5QY			
T 020 7703 3555			
F 020 7703 3890			
E info@dshda.co.uk			
W www.dshda.co.uk			

project
 YMBBT Ltd.
 125 Shaftesbury Avenue
 London, WC2H

drawing title
 Proposed Temporary Sui Generis Use

drawn	size	date	scale
MB	A1	11.04.24	1:200

drawing number	revision
P10.104	-

REPORT DISCREPANCIES DO NOT SCALE FROM THIS DRAWING COPYRIGHT © DSDHA USE LATEST REVISION CHECK DIMENSIONS ON SITE

1 Third Floor Plan
 1:200 @ A1





notes

- key:
- indicative location of set build
 - doors
 - fire escape

11.04.24 MB Issue for Planning

PLANNING

DSDHA
 357 Kennington Lane, Vauxhall, SE11 5QY
 T 020 7703 3555
 F 020 7703 3890
 E info@dshda.co.uk
 W www.dshda.co.uk

project
 YMBBT Ltd.
 125 Shaftesbury Avenue
 London, WC2H


drawing title
 Proposed Temporary Sui Generis Use


drawn	size	date	scale
MB	A1	11.04.24	1:200

drawing number	revision
P10.105	-

REPORT DISCREPANCIES DO NOT SCALE FROM THIS DRAWING COPYRIGHT © DSDHA USE LATEST REVISION CHECK DIMENSIONS ON SITE

1 Fourth Floor Plan
 1:200 @ A1

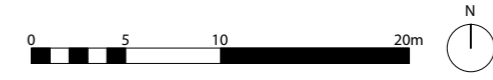

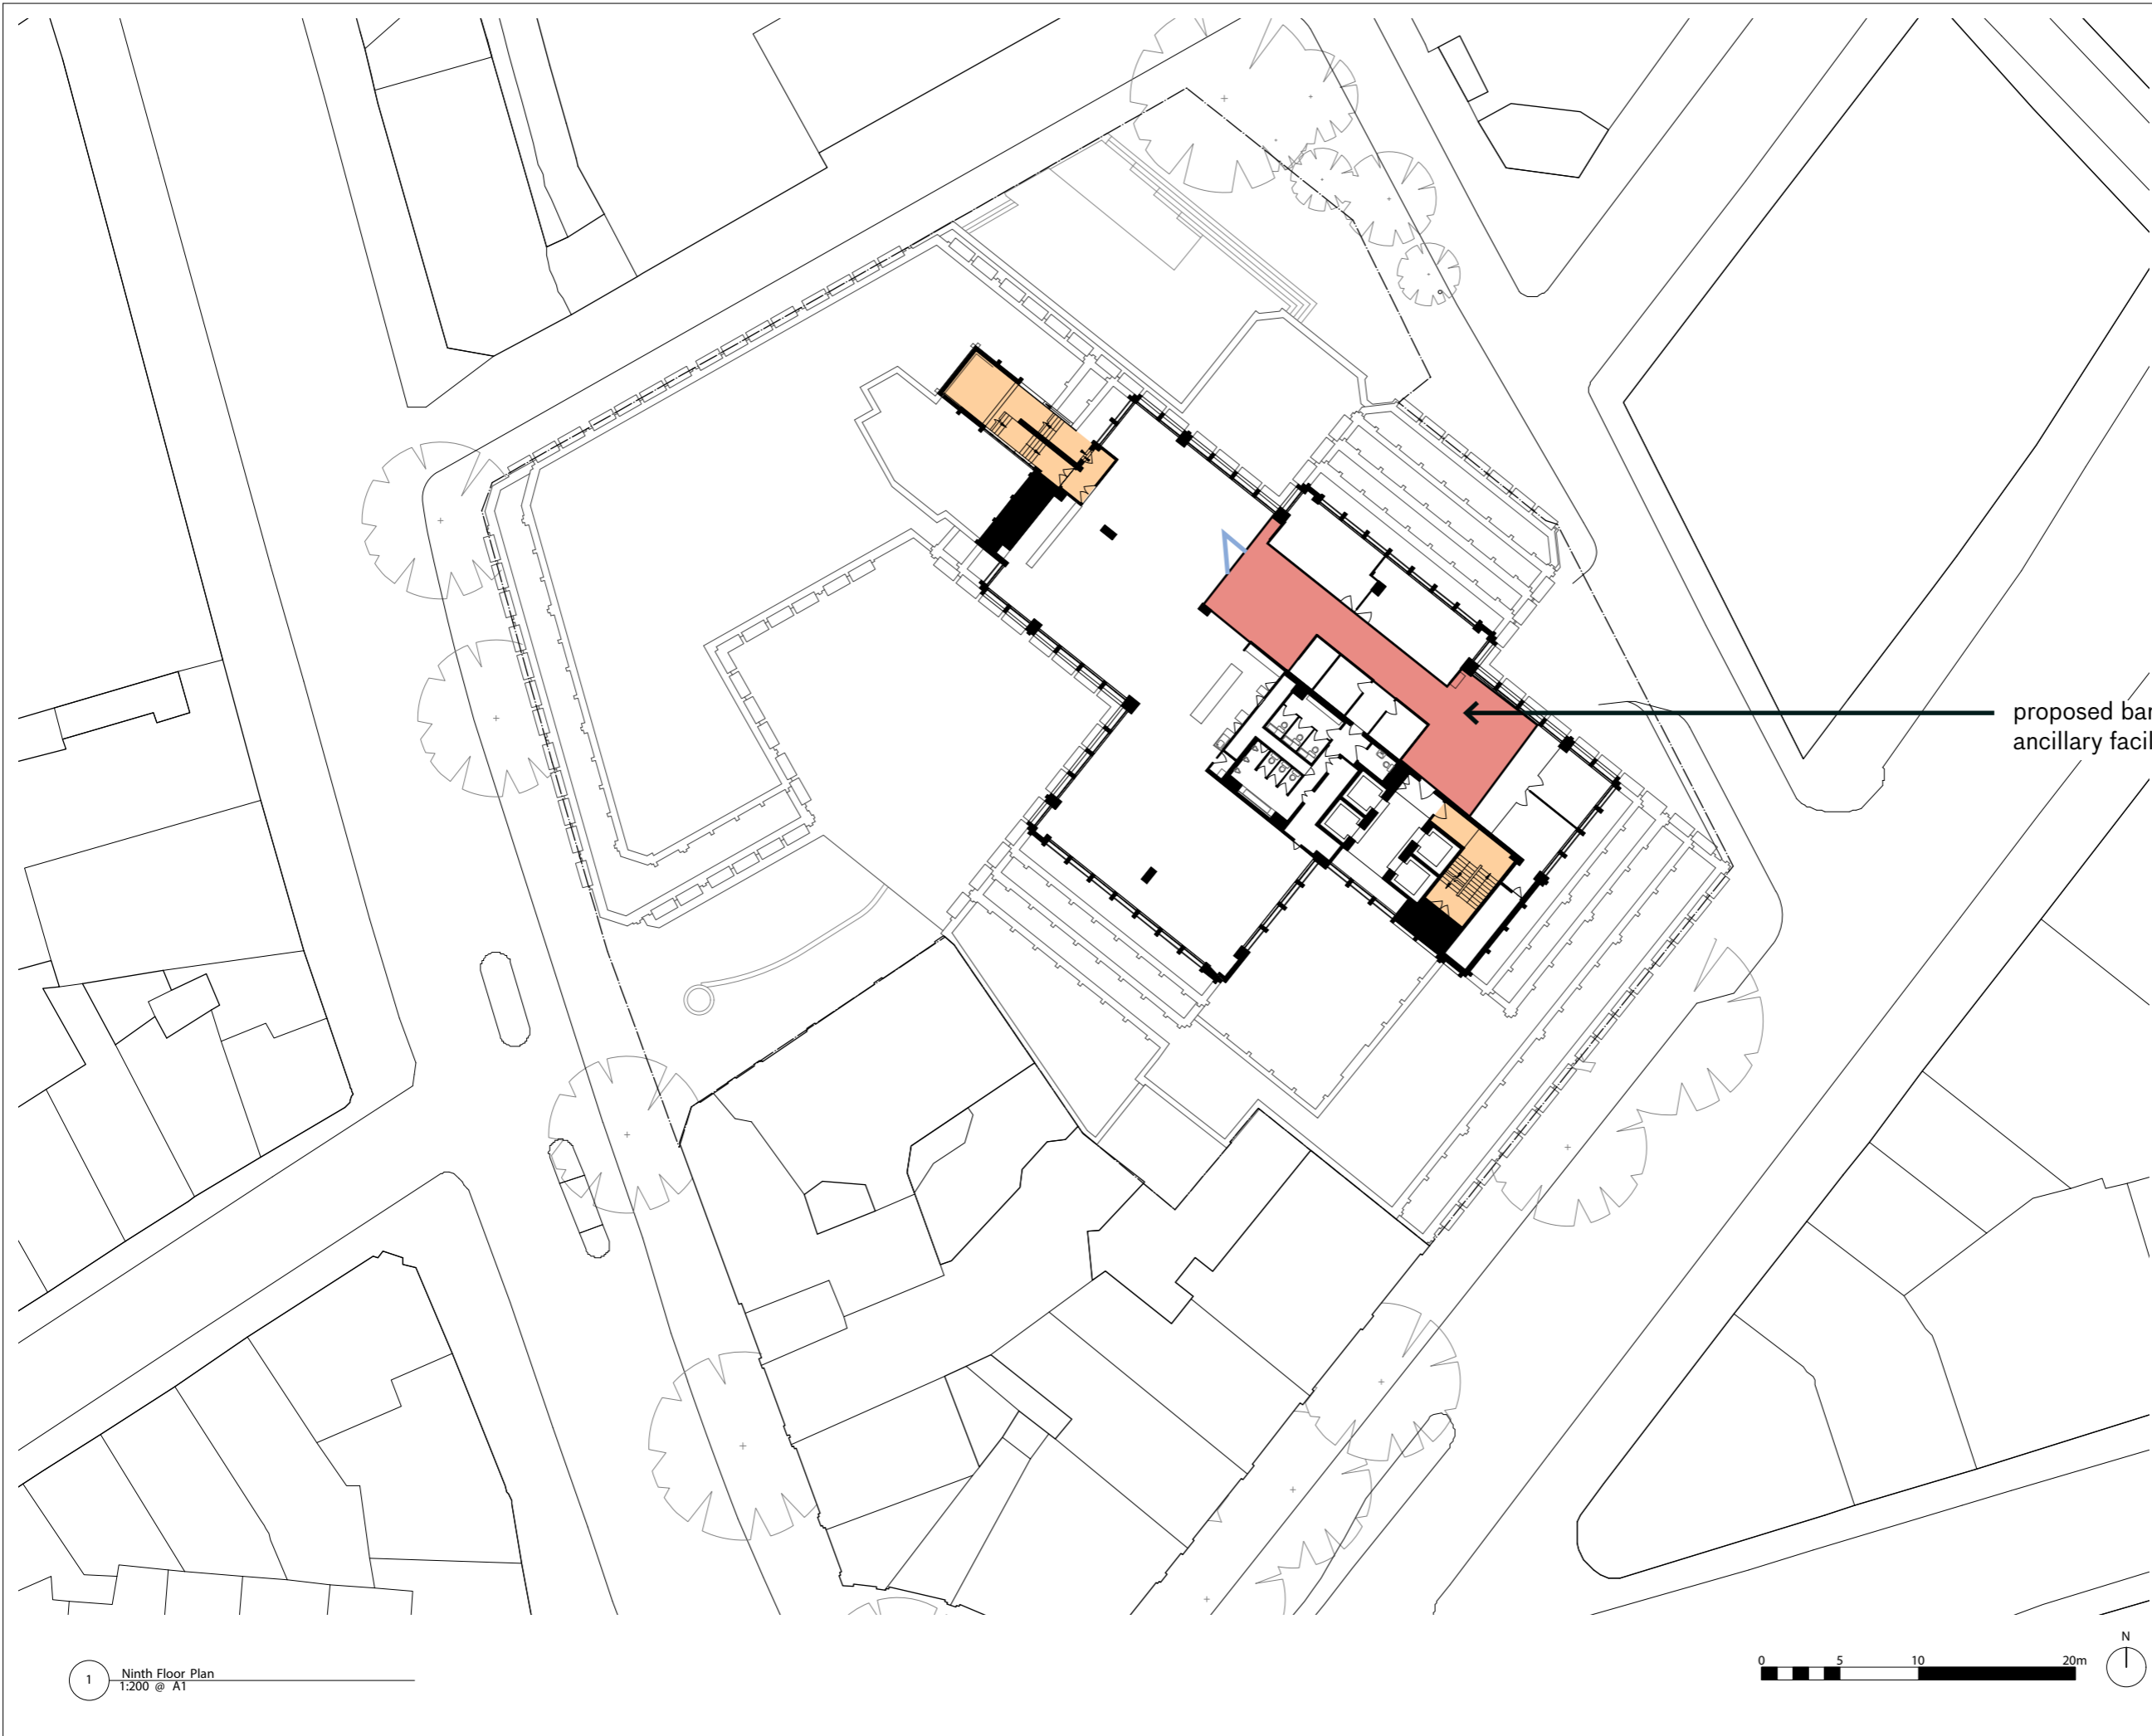

notes

- key:
- indicative location of set build
 - doors
 - fire escape

proposed bar and ancillary facilities

11.04.24 MB Issue for Planning

PLANNING

rev	date	check	comments
DSDHA			
357 Kennington Lane, Vauxhall, SE11 5QY			
T 020 7703 3555			
F 020 7703 3890			
E info@dsdha.co.uk			
W www.dsdha.co.uk			

project
 YMBBT Ltd.
 125 Shaftesbury Avenue
 London, WC2H

drawing title
 Proposed Temporary Sui Generis Use


drawn	size	date	scale
MB	A1	11.04.24	1:200


drawing number	revision
P10.110	-

REPORT DISCREPANCIES
 DO NOT SCALE FROM THIS DRAWING
 COPYRIGHT © DSDHA

USE LATEST REVISION
 CHECK DIMENSIONS ON SITE

1 Ninth Floor Plan
 1:200 @ A1

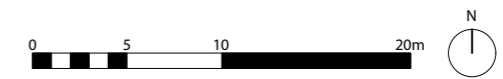

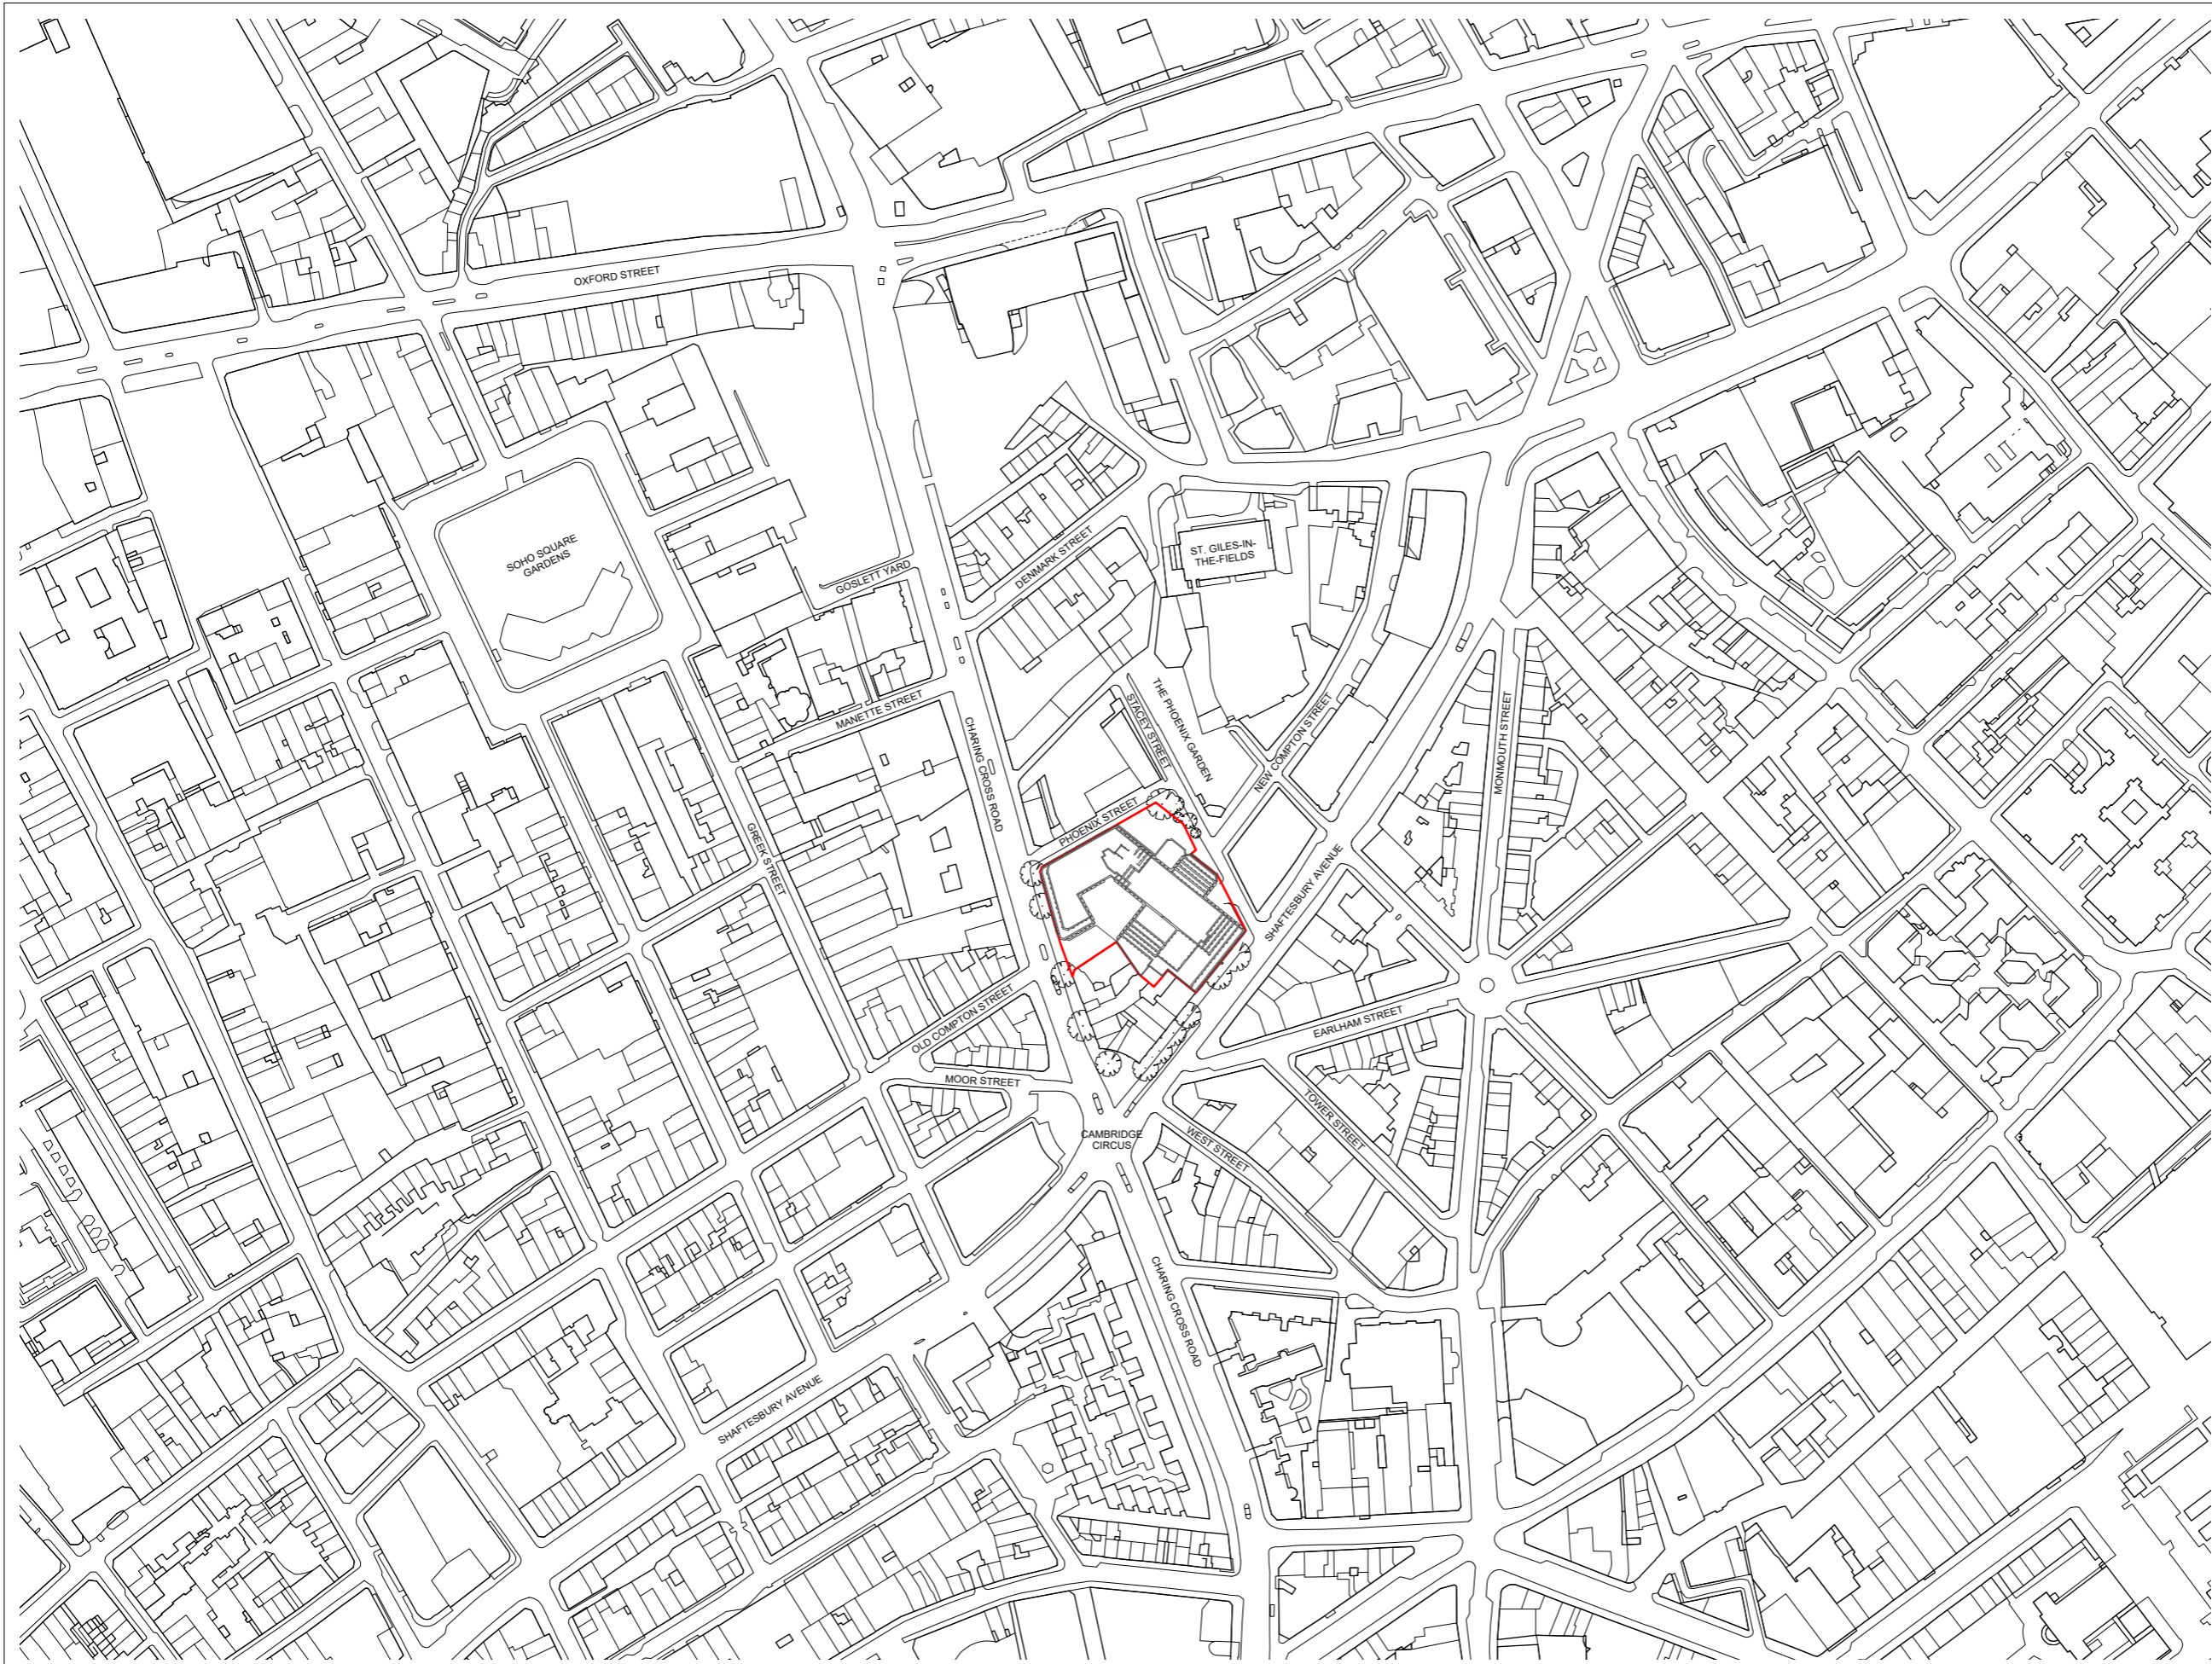

notes

Key:
— Site Boundary

11.04.24 MB Issue for Planning

PLANNING

rev date check comments
DSDHA
 357 Kennington Lane, Vauxhall, SE11 5QY
 T 020 7703 3555
 F 020 7703 3890
 E info@dsdha.co.uk
 W www.dsdha.co.uk

project
 YMBBT Ltd.
 125 Shaftesbury Avenue
 London WC2H

drawing title
 Location Plan

drawn	size	date	scale
MB	A1	11.04.24	1:1250

drawing number	revision
P10.000	-

REPORT DISCREPANCIES
 DO NOT SCALE FROM THIS DRAWING
 COPYRIGHT © DSDHA

USE LATEST REVISION
 CHECK DIMENSIONS ON SITE

1 Existing Location Plan
 1:1250 @ A1

