



©2020 Cellnex
 All rights reserved. No part of this publication may be reproduced, stored in a retrieval system or transmitted in any form or by any means (Electronic, Mechanical, Photocopying, Recording or otherwise), without the prior written consent of the Company.

NOTES

BASED UPON ORDNANCE SURVEY DIGITAL DATA WITH THE PERMISSION OF THE CONTROLLER OF HER MAJESTY'S STATIONARY OFFICE, © CROWN COPYRIGHT. LICENCE NO. 100038864

O.S. LANDRANGER MAP No. 176

BT SKYLINE No.

WC0010

PROJ No			
PROJ No			
3	PROJ No COM-0026651 LOCATION PLAN	18/01/24	GBCGBC
2	PROJ No 227989 REVISED LOCATION PLAN	16/03/21	TCSTCS
1	PROJ No 3PZLAB LOCATION PLAN	10/04/18	KG JW
ISS	REVISION	DATE	DRN APP



Crawley Court, Winchester, Hampshire, SO21 2QA
 Tel. 01962 823434, Fax. 01962 822378

SITE No **168705**
HARRISON STREET TE
30-40 HARRISON STREET
CAMDEN
GREATER LONDON 3
WC1H 8JF

NGR TQ 30411 82629

OS GRID 530411 182629


TITLE
LOCATION PLAN

SCALE SEE DRAWING

DRAWN	KG	05/04/18
APPROVED	GBC	18/01/24


DRG No.	Sheet 1 of 1	Rev
168705-00-004-ML003		3

THE SITE

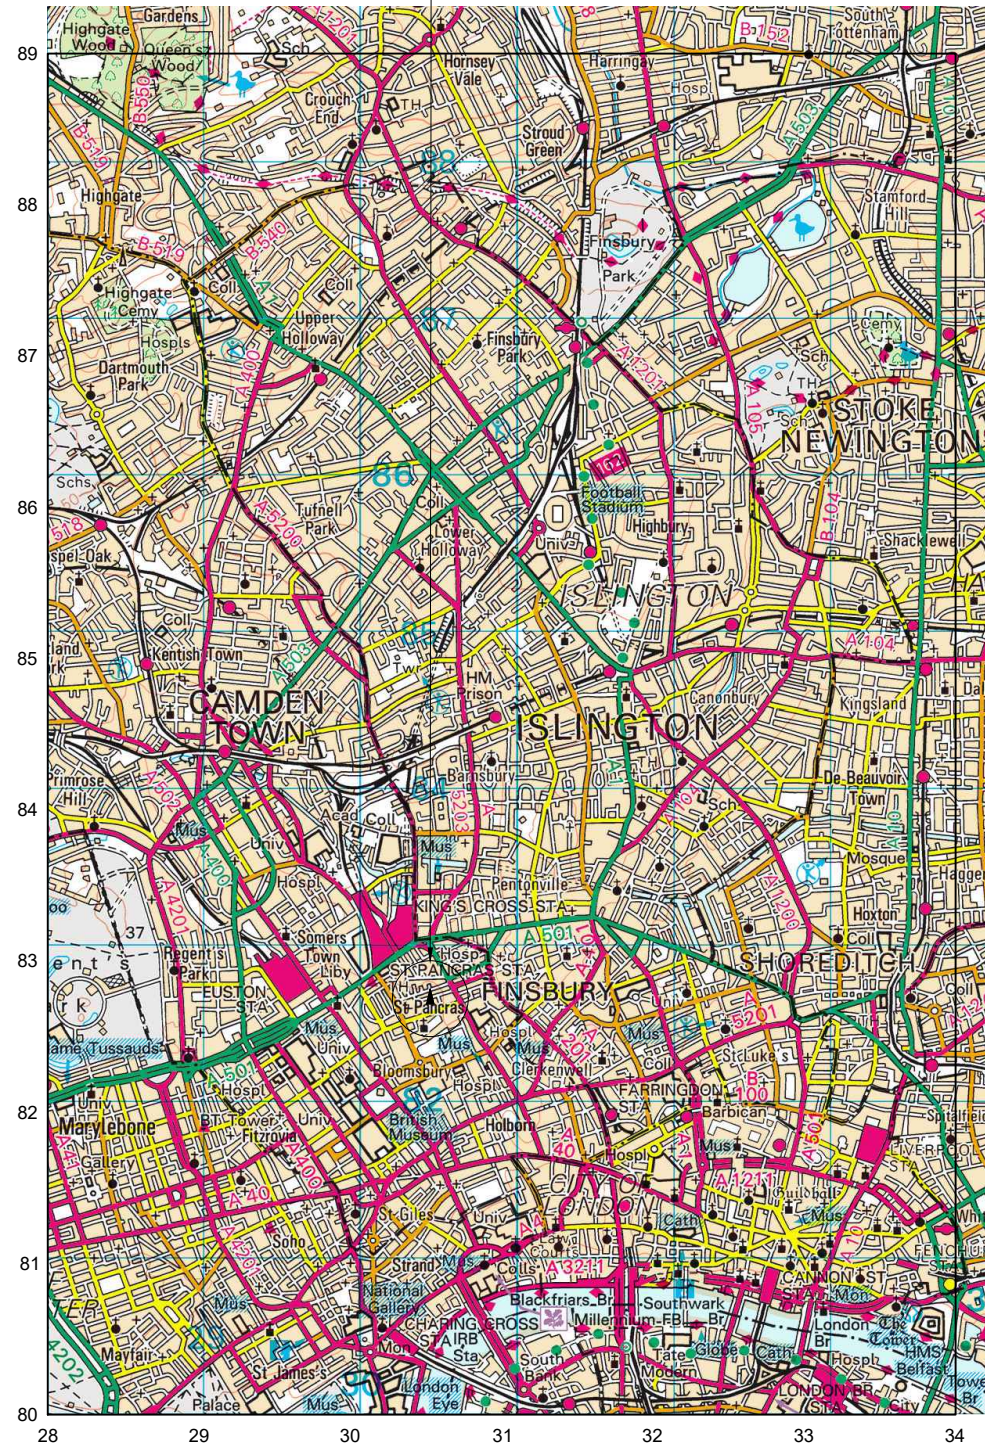

LOCATION PLAN
 SCALE 1:50,000

THE SITE

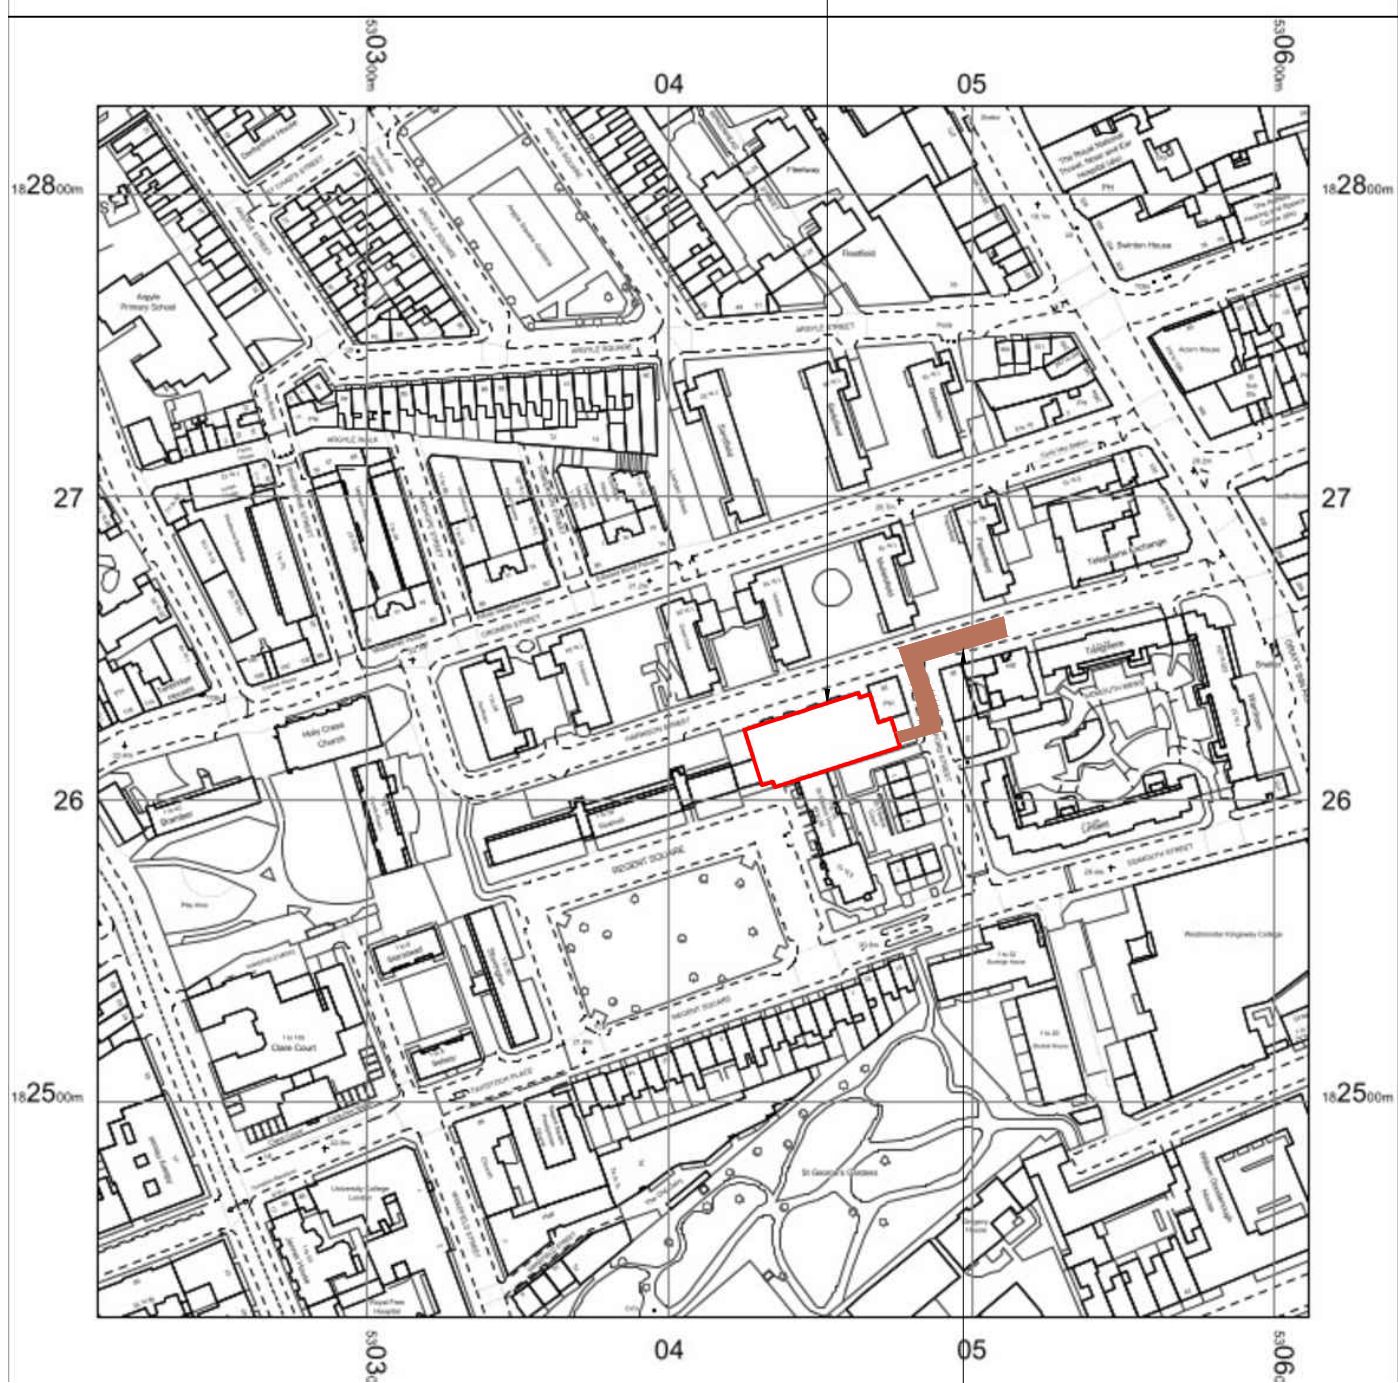

LOCATION PLAN
 SCALE 1:2500

ACCESS