
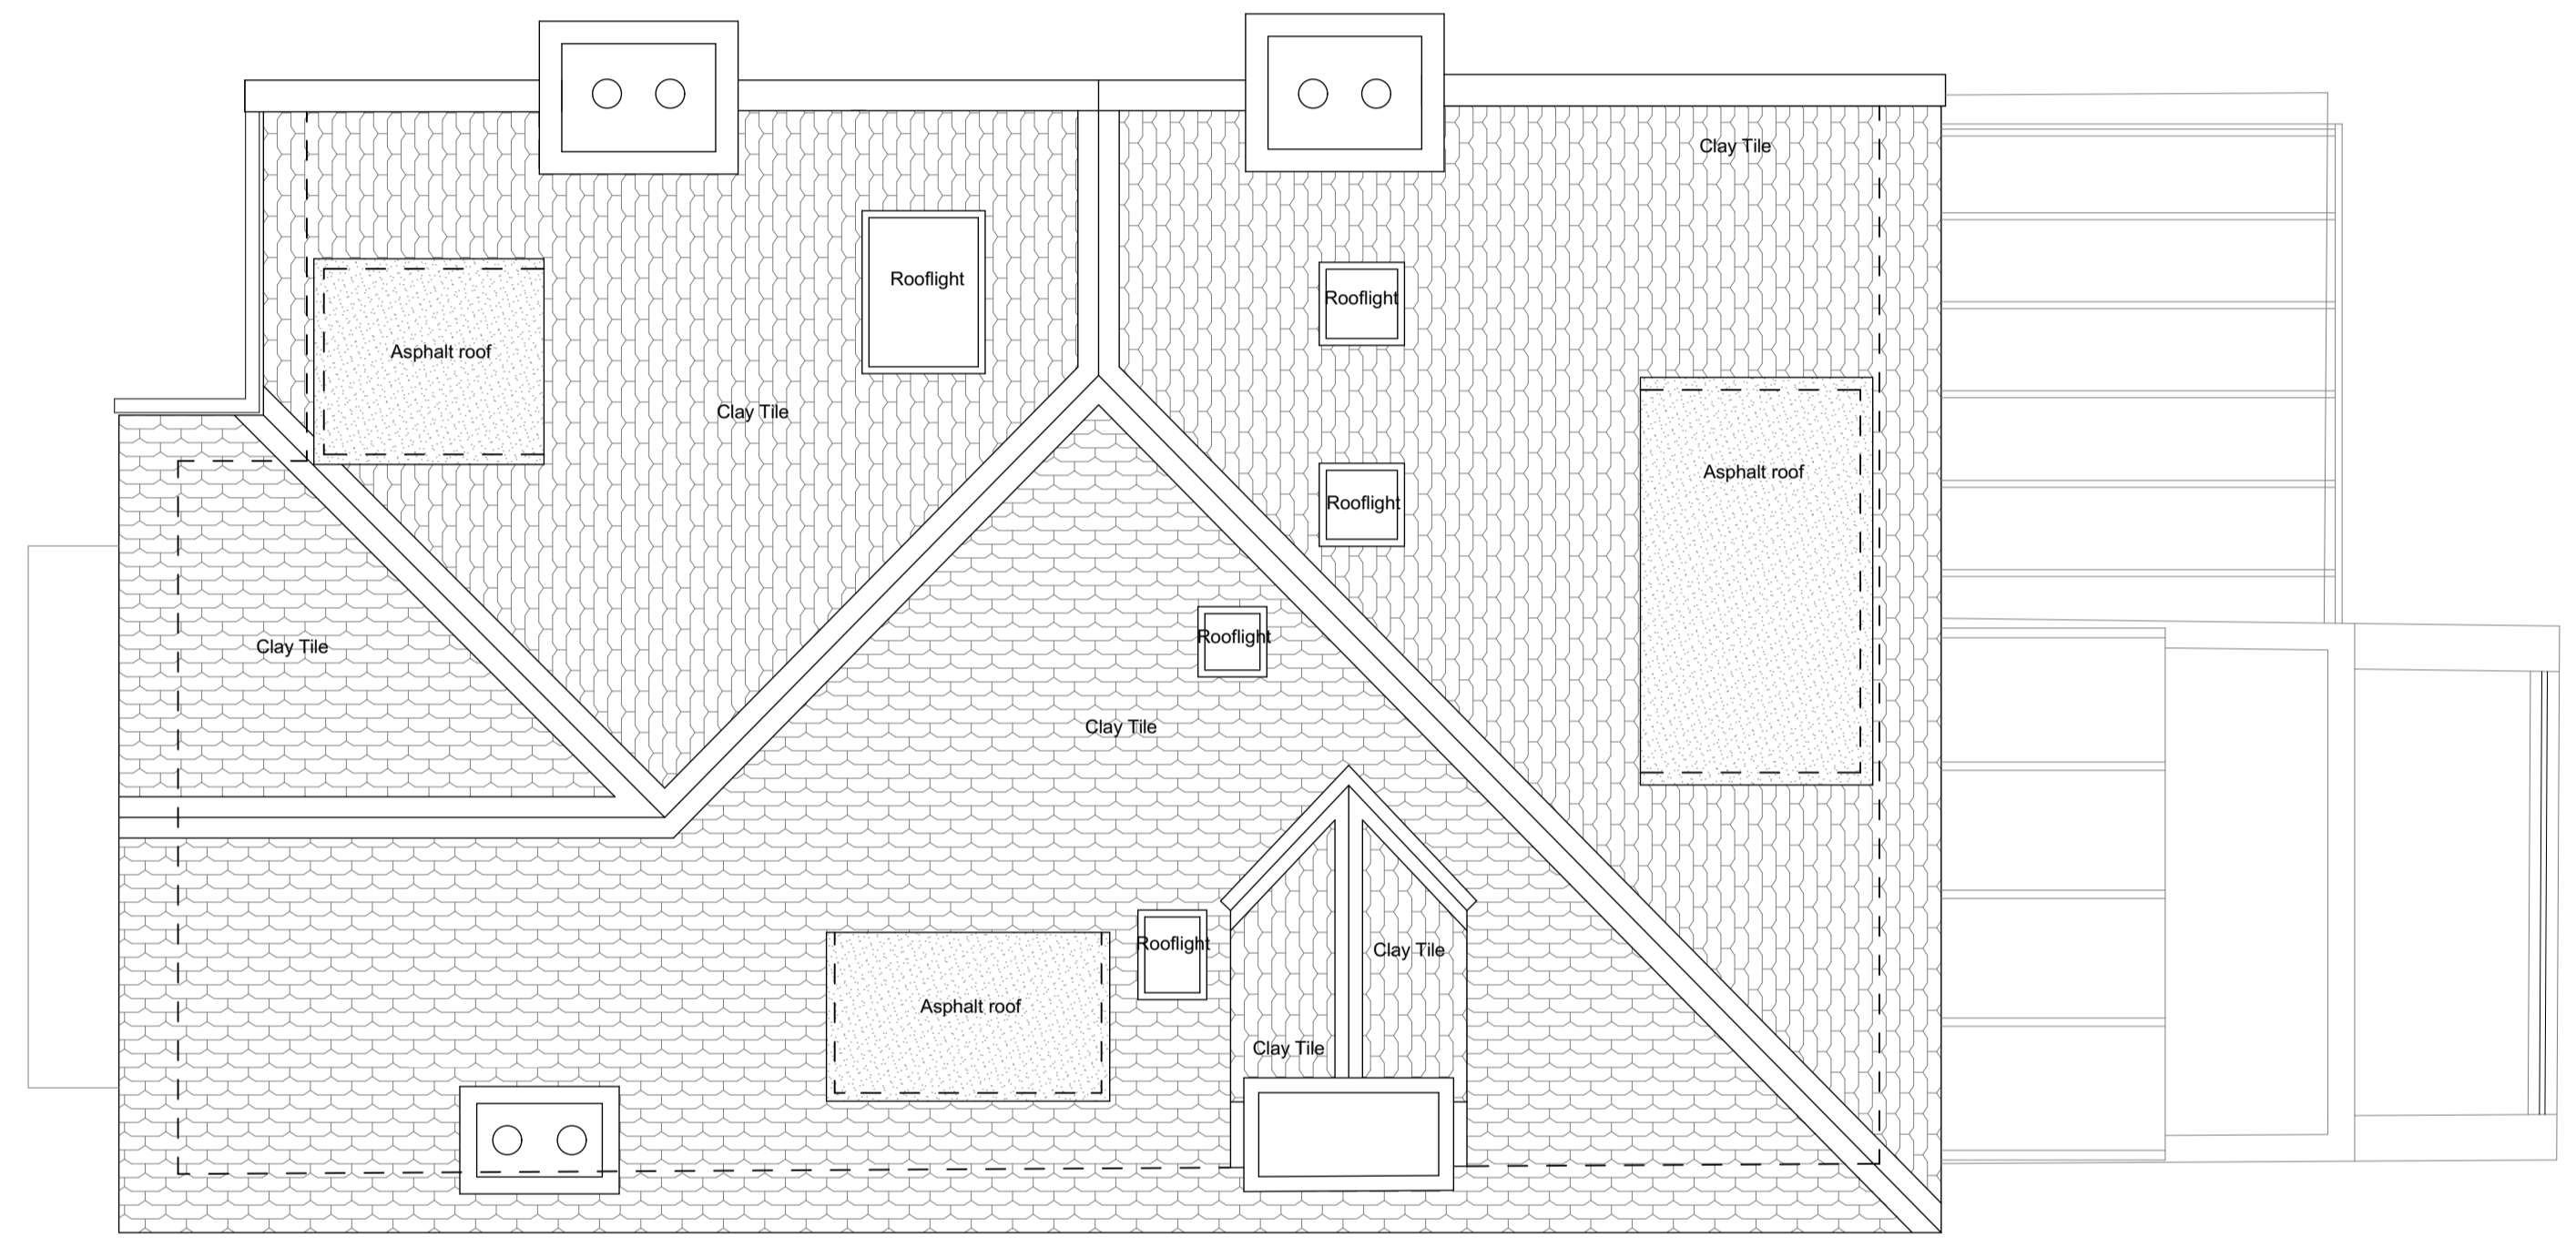


GENERAL NOTES:
 DO NOT SCALE FROM DRAWINGS.
 NOTIFY ARCHITECT OF ANY DISCREPANCIES IF IN DOUBT ASK.

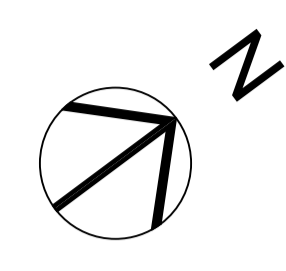

Rev	Description	Date

GC||AD
 51 Grove Road, Wimbledon, SW19 1BJ

Client: Olga Borovskikh & Alexandr Migita

Address: 16 Eldon Grove NW3 5PT

Project: Eldon Grove

Project No: DKR02

Stage: Planning

Title: RF
 Existing Plan

Client	Discipline	Drawn	Checked	Title	Rev	Number
DKR02	GC	ZZ	RF	DP	A	100

30/03/24 1:50 Rev: -
 COPYRIGHT OF THIS DRAWING IS RESERVED BY GCAD. THIS DRAWING IS ISSUED ON CONDITION THAT IT IS NOT COPIED, REPRODUCED OR DISCLOSED TO A THIRD PARTY, EITHER WHOLLY OR IN PART WITHOUT THE EXPRESS CONSENT IN WRITING BY GCAD.

