
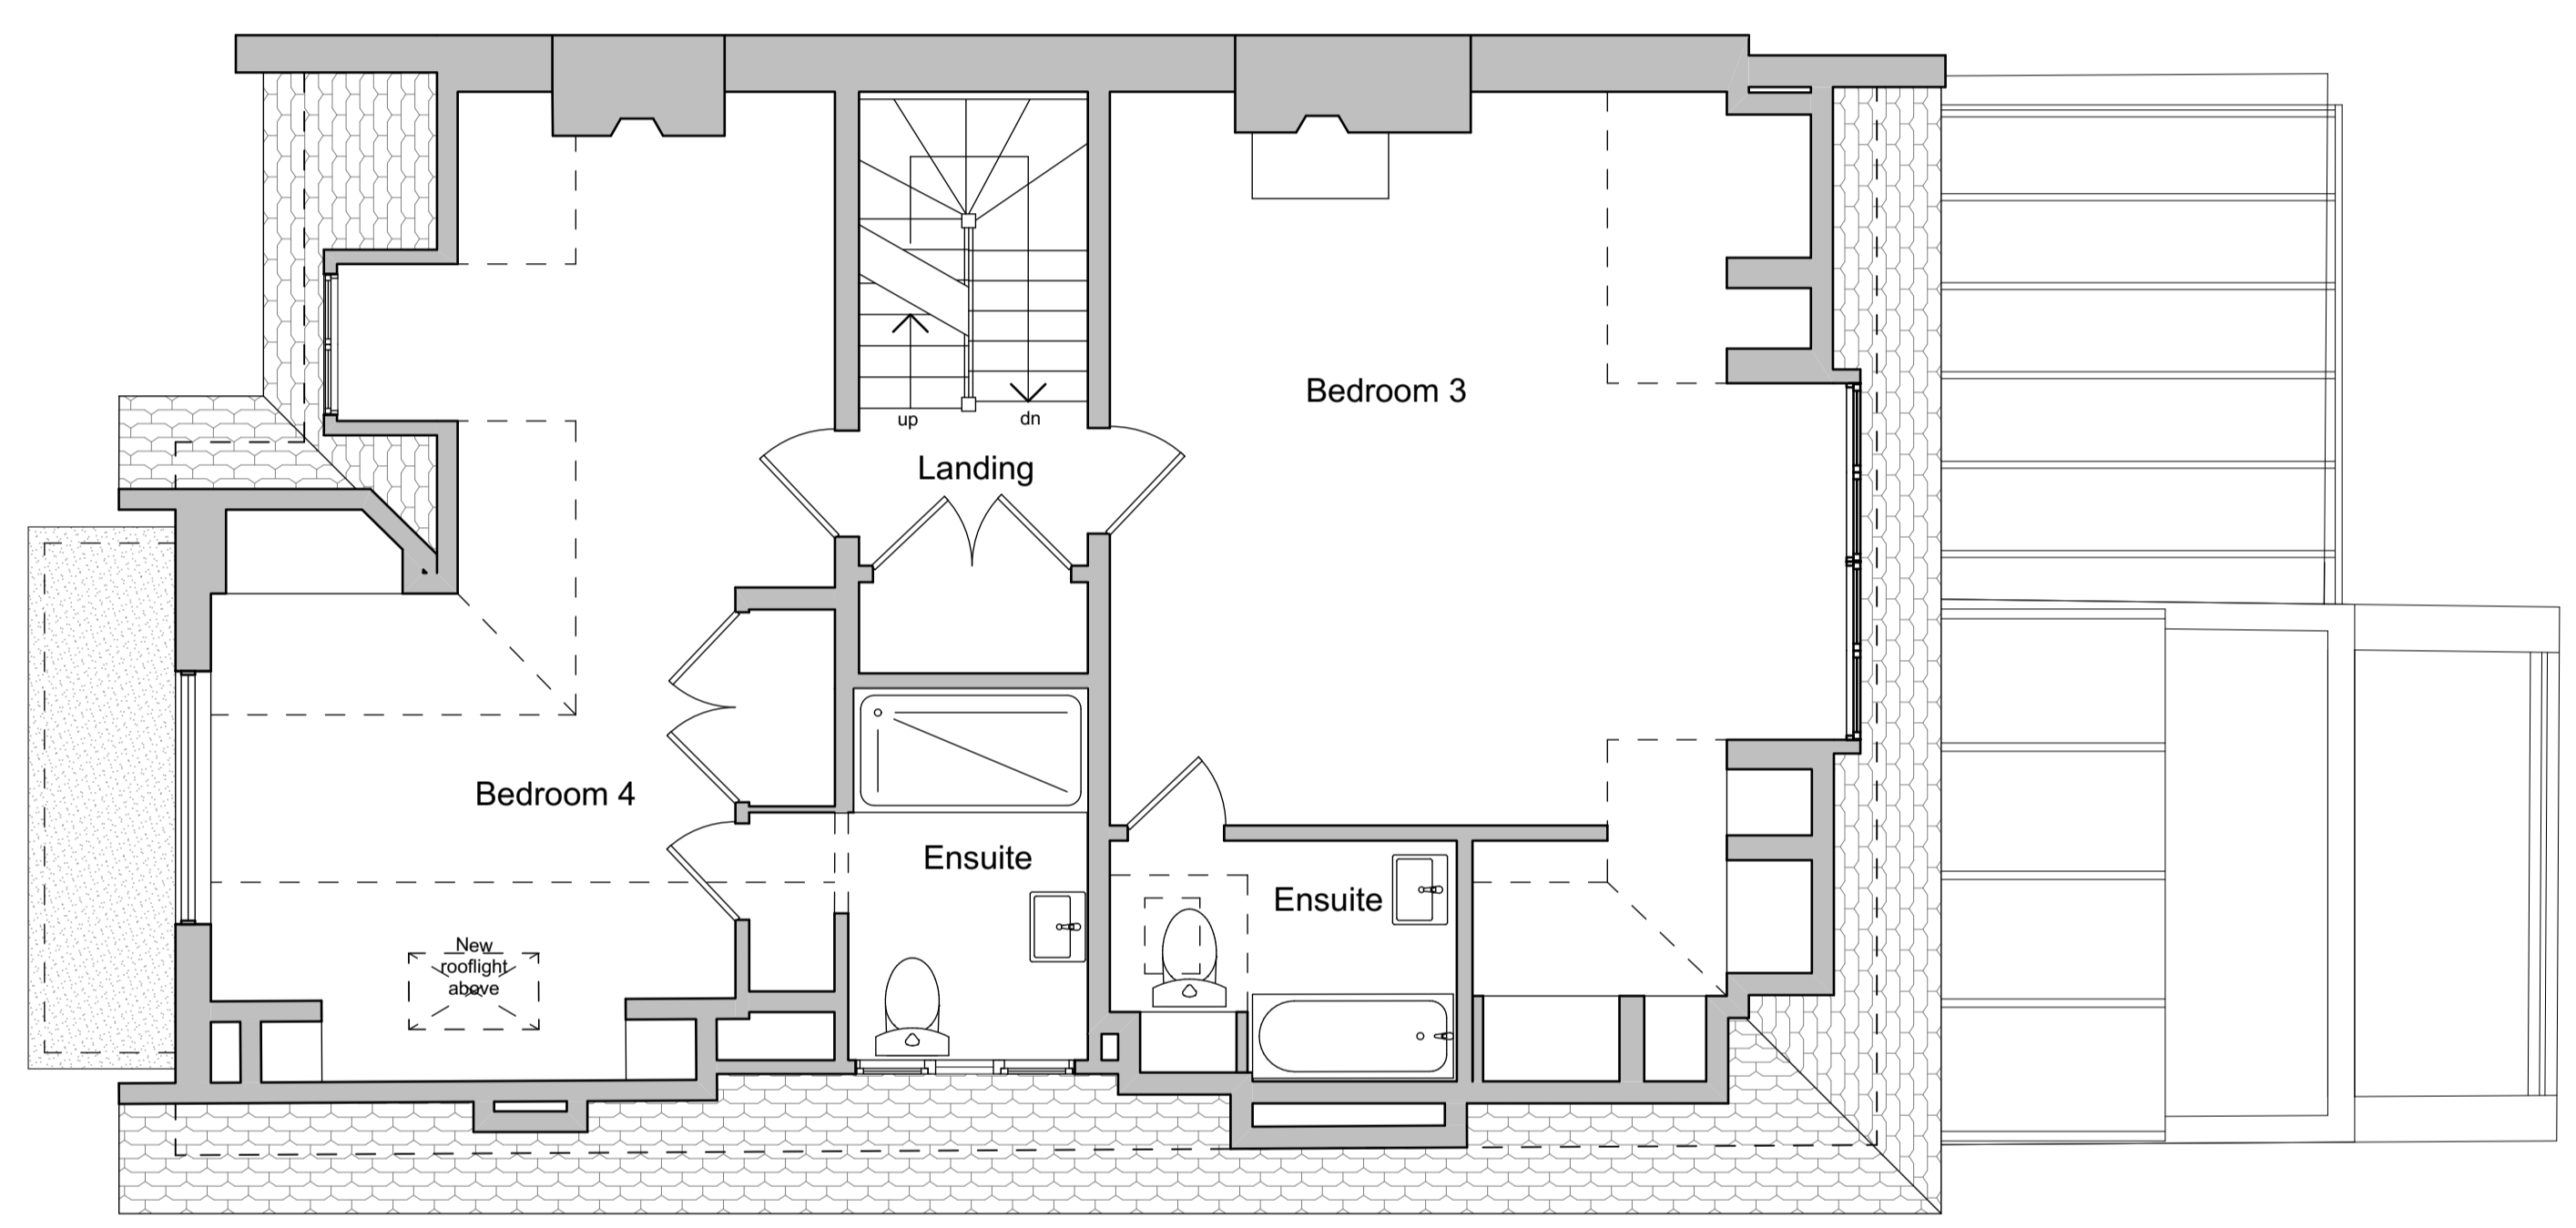


GENERAL NOTES:
 DO NOT SCALE FROM DRAWINGS.
 NOTIFY ARCHITECT OF ANY DISCREPANCIES IF IN DOUBT ASK.

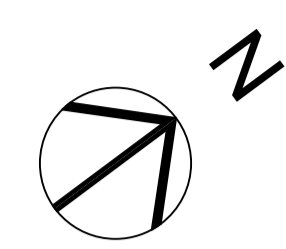

| Rev | Description | Date |
|-----|-------------|------|
| | | |
| | | |

GC||AD

51 Grove Road, Wimbledon, SW19 1BJ

Client: Olga Borovskikh & Alexandr Migita

Address: 16 Eldon Grove NW3 5PT

Project: Eldon Grove

Project No: DKR02

Stage: Planning

Title: 2F
 General Arrangement Plan

| Client | Discipline | Zone | Level | File | Sheet | Number |
|--------|------------|------|-------|------|-------|--------|
| DKR02 | GC | Z2 | 2F | DP | A | 102 |

Date: 30/03/24 Scale: 1:50 Rev: -

COPYRIGHT OF THIS DRAWING IS RESERVED BY GCAD. THIS DRAWING IS ISSUED ON CONDITION THAT IT IS NOT COPIED, REPRODUCED OR DISCLOSED TO A THIRD PARTY, EITHER WHOLLY OR IN PART WITHOUT THE EXPRESS CONSENT IN WRITING BY GCAD.

