
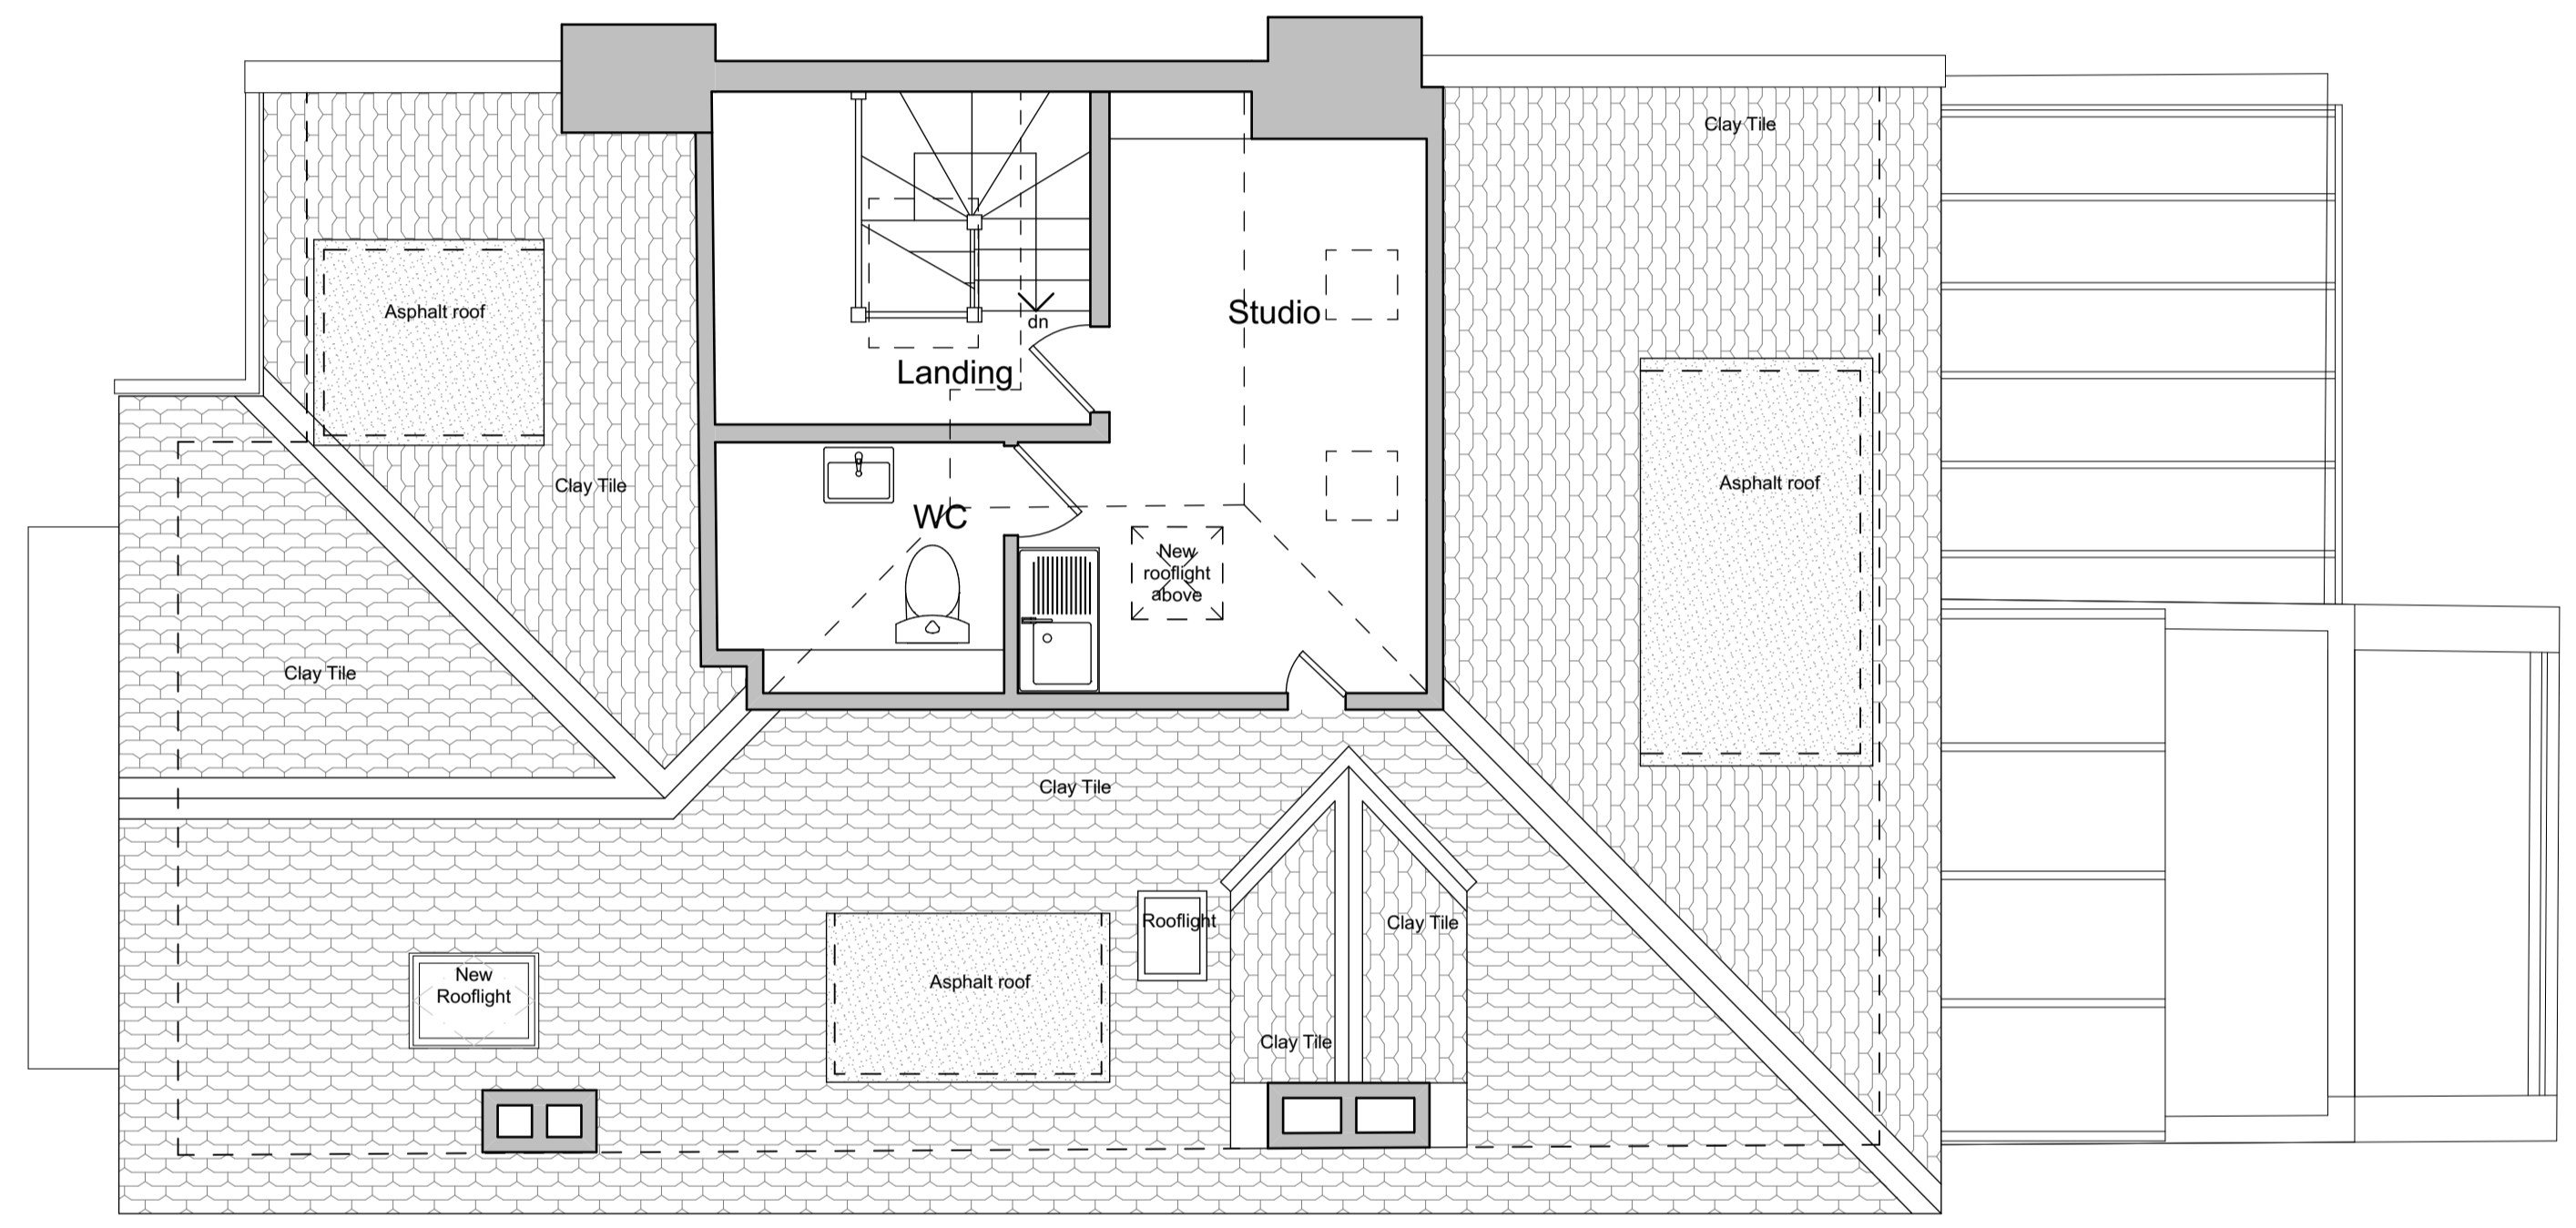


GENERAL NOTES:
 DO NOT SCALE FROM DRAWINGS.
 NOTIFY ARCHITECT OF ANY DISCREPANCIES IF IN DOUBT ASK.

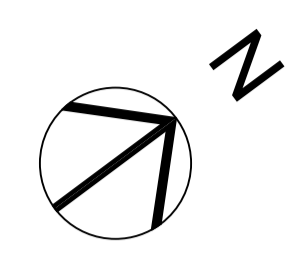

Rev	Description	Date

GC||AD

51 Grove Road, Wimbledon, SW19 1BJ

Client: Olga Borovskikh & Alexandr Migita

Address: 16 Eldon Grove NW3 5PT

Project: Eldon Grove

Project No: DKR02

Stage: Planning

Title: 3F
 General Arrangement Plan

Client	Design	Draw	Check	Issue	Rev	Number
DKR02	GC	ZZ	3F	DP	A	102

Date: 30/03/24 Scale: 1:50 Rev: -

COPYRIGHT OF THIS DRAWING IS RESERVED BY GCAD. THIS DRAWING IS ISSUED ON CONDITION THAT IT IS NOT COPIED, REPRODUCED OR DISCLOSED TO A THIRD PARTY, EITHER WHOLLY OR IN PART WITHOUT THE EXPRESS CONSENT IN WRITING BY GCAD.

