



SIDE ELEVATION SOUTH (existing)



SIDE ELEVATION NORTH (proposed)

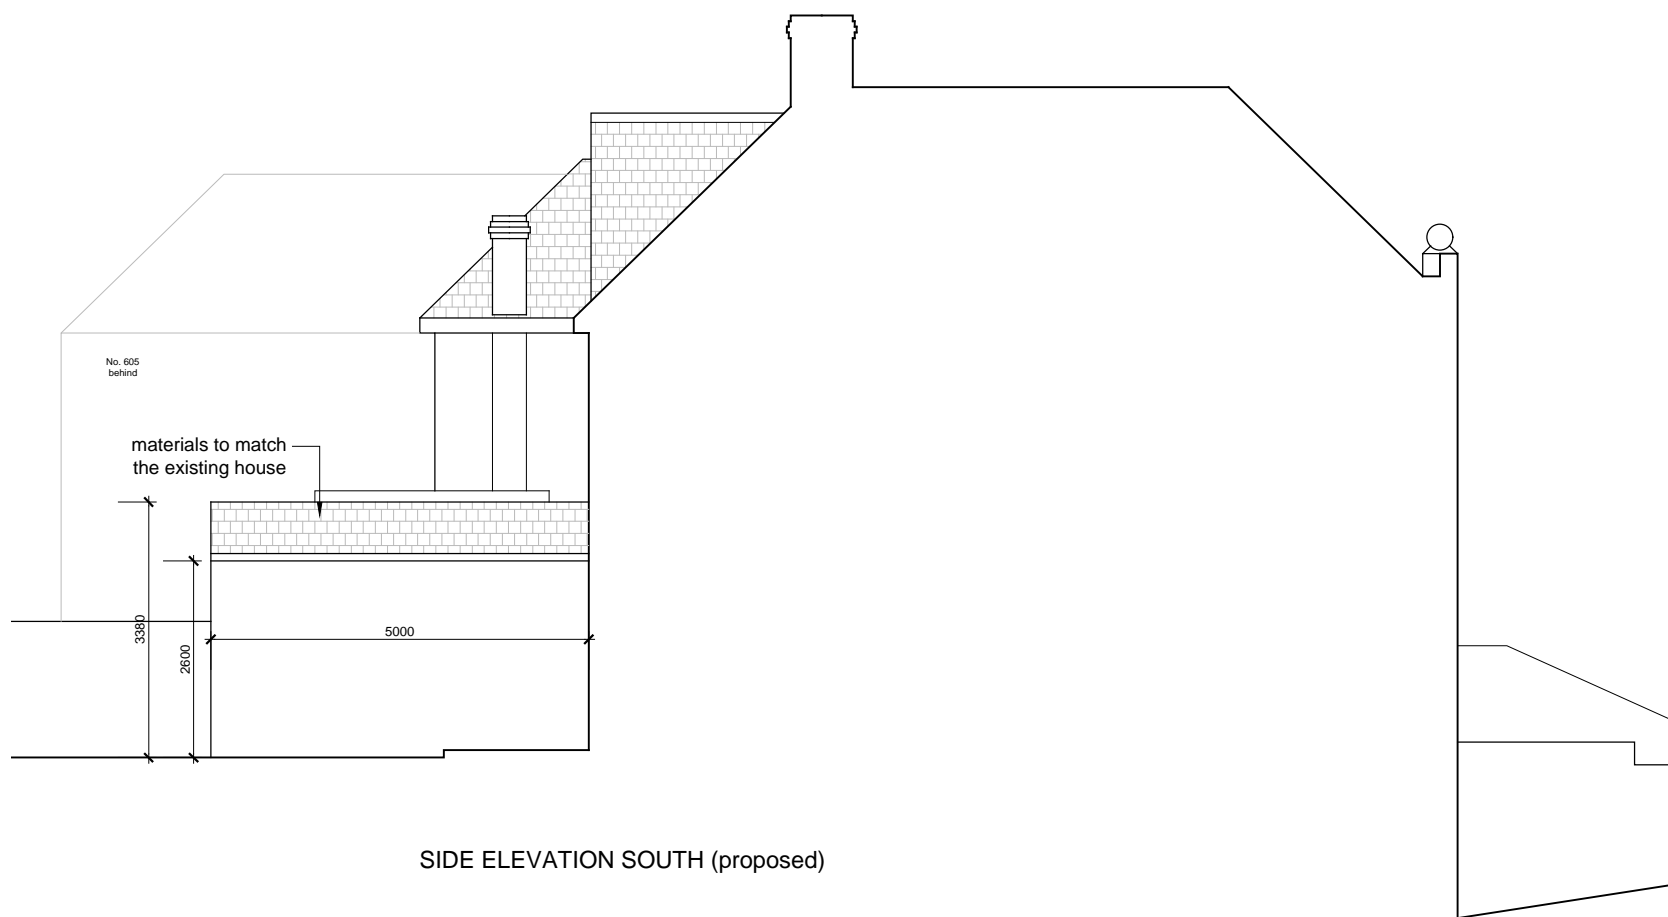

SIDE ELEVATION SOUTH (proposed)

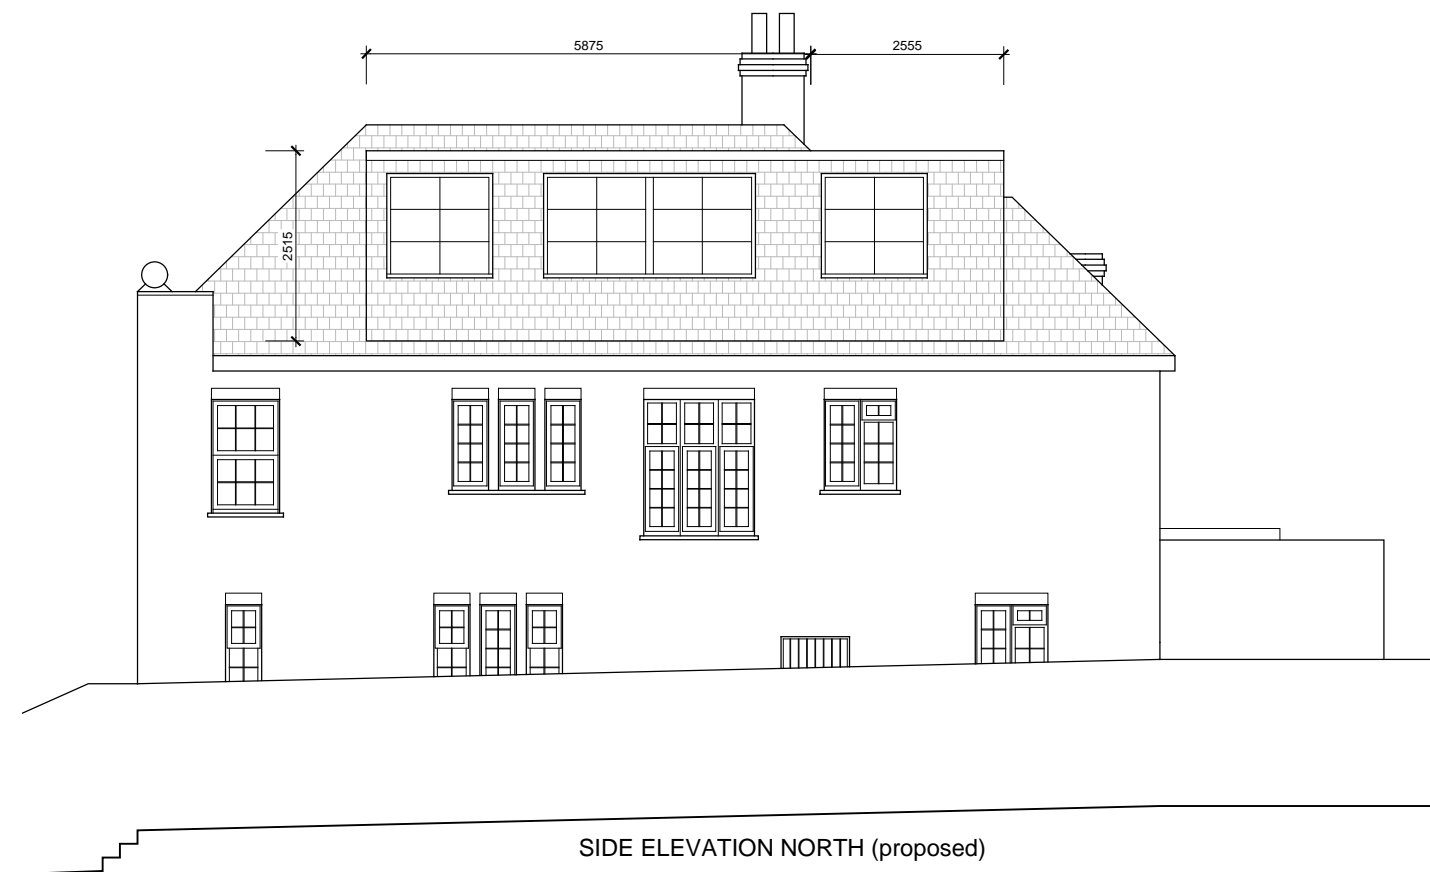

SIDE ELEVATION NORTH (proposed)



Do not scale off this drawing. Copyright Andooi Design Ltd.
 Report all errors and omissions to the designer
 Dimensions to be checked on site - these are not building drawings
 Neighbouring properties not surveyed - indicative only

ANDOOI DESIGN LTD		
Andooi, Haut de St Pierre, 32230 Ladeveze-Ville, France		
tel: 0845 3884158, e-mail: mail@andooi.com		
DATE 10 April 2024	SCALE 1:100	JOB.NO 908
CLP	DWG	
Side Elevations	CLP-4	
603 Finchley Road NW3 7BS		