





1. Native Cherry (Prunus avium)
3-4m height

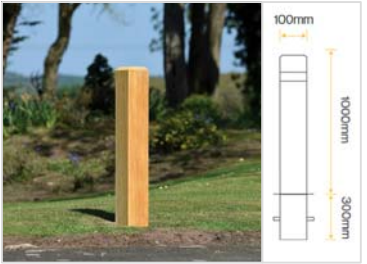

2. Silver Birch (Betula pendula)
3-4m height

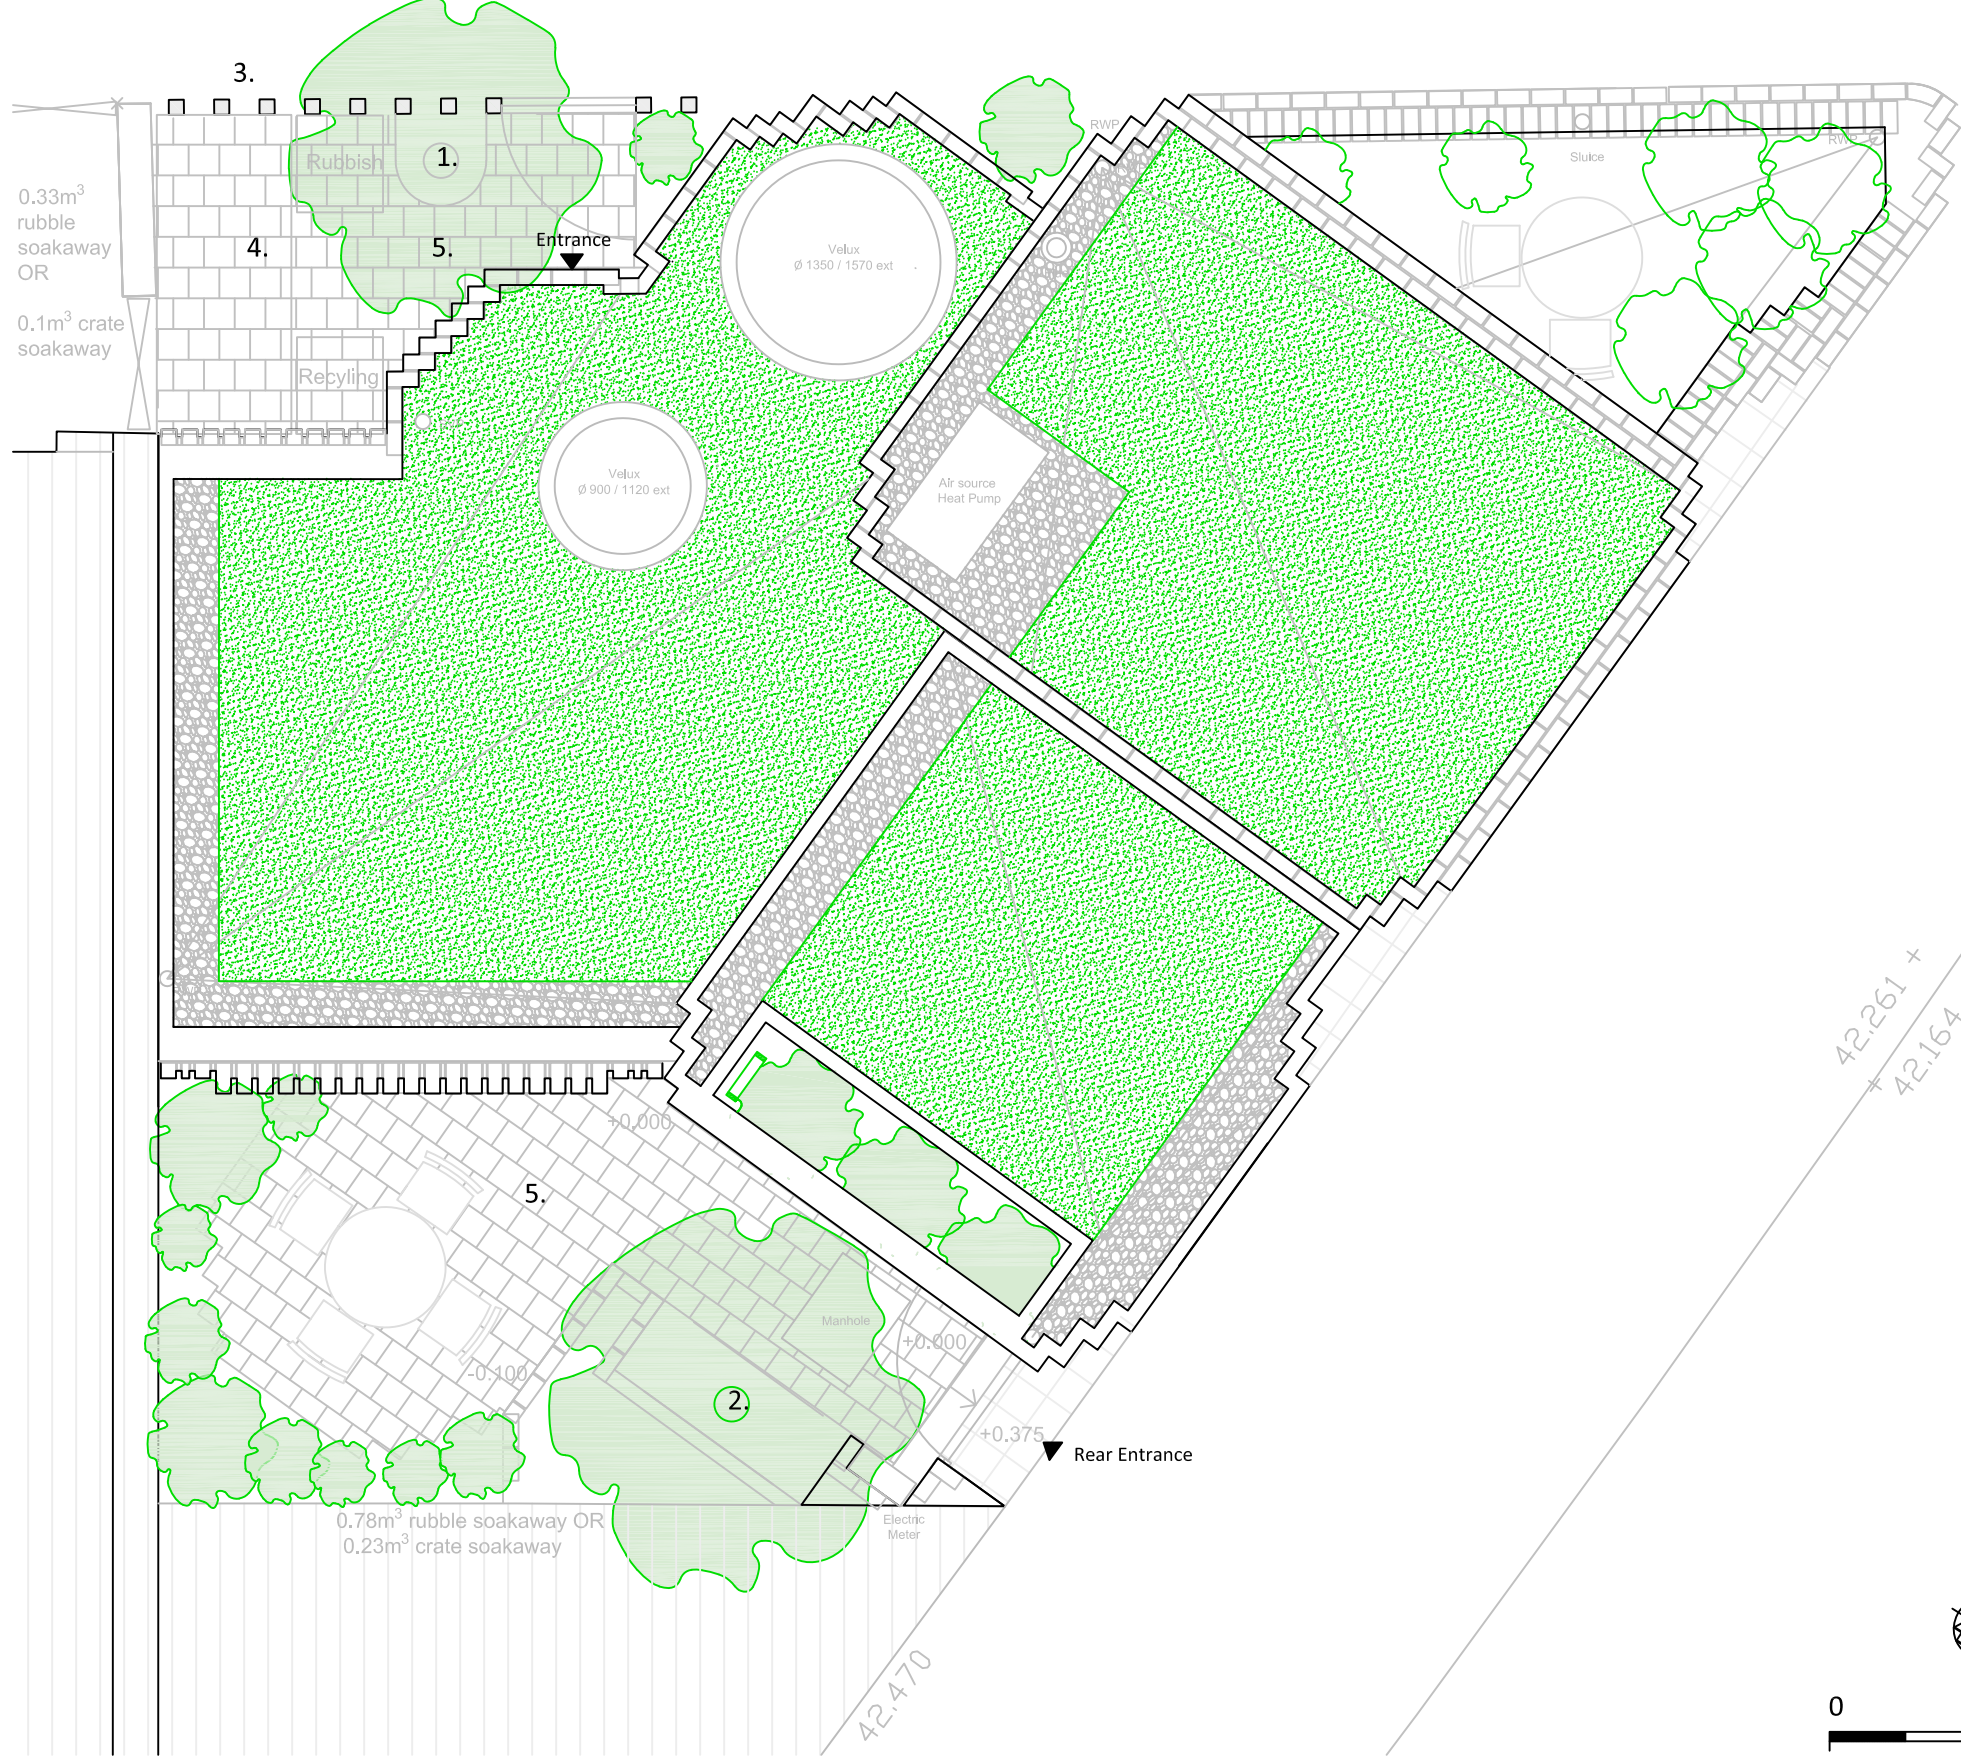

3. Broxap 100x 100mm larch
bollard gate and fence



4. Aasgard secure covered bike store
182cm W X 91cm D X 139cm H Ivory colour



5. Permeable paving,
Marshalls Piora

THIS DRAWING IS COPYRIGHT PROTECTED AND ITS USE OR REPRODUCTION IN ANY WAY WITHOUT WRITTEN APPROVAL OF UNDERCURRENT LIMITED IS PROHIBITED. NO DIMENSIONS SHOULD BE SCALED FROM THE DRAWING AND ANY DISCREPANCIES FOUND IN THE DRAWING SHOULD BE REFERRED TO UNDERCURRENT LIMITED.

Undercurrent Ltd.
www.undercurrent-architects.com



Client
D Ryan

Project
Barrington Court

Title
Detailed Landscape Plan

Drawn
Date 14/02/24
Scale 1:50 @A3

Drawing Number
UK 144-PC-02

Rev
0