
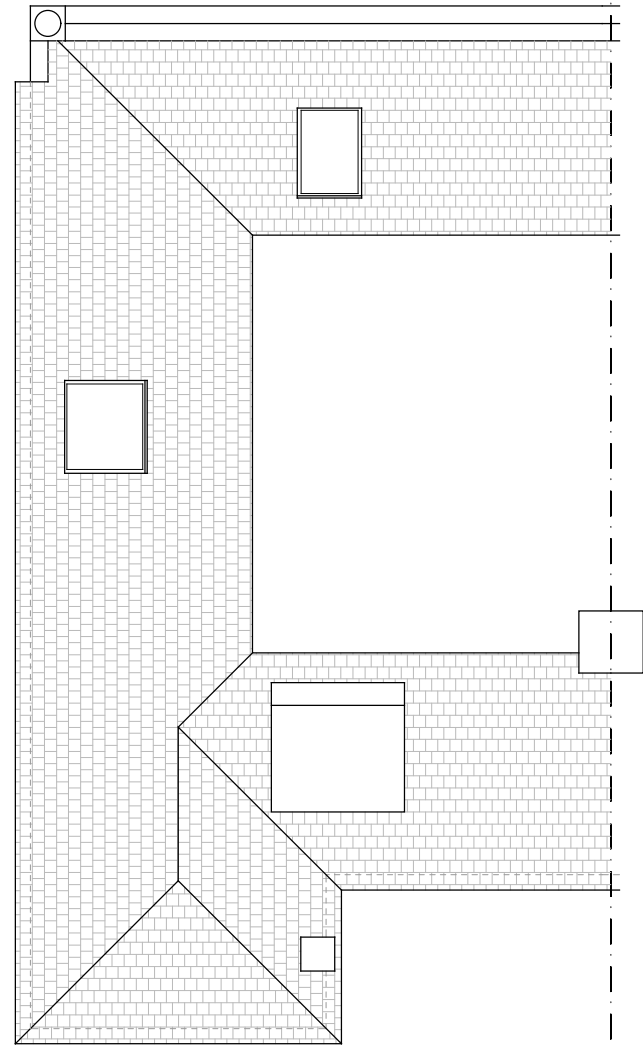
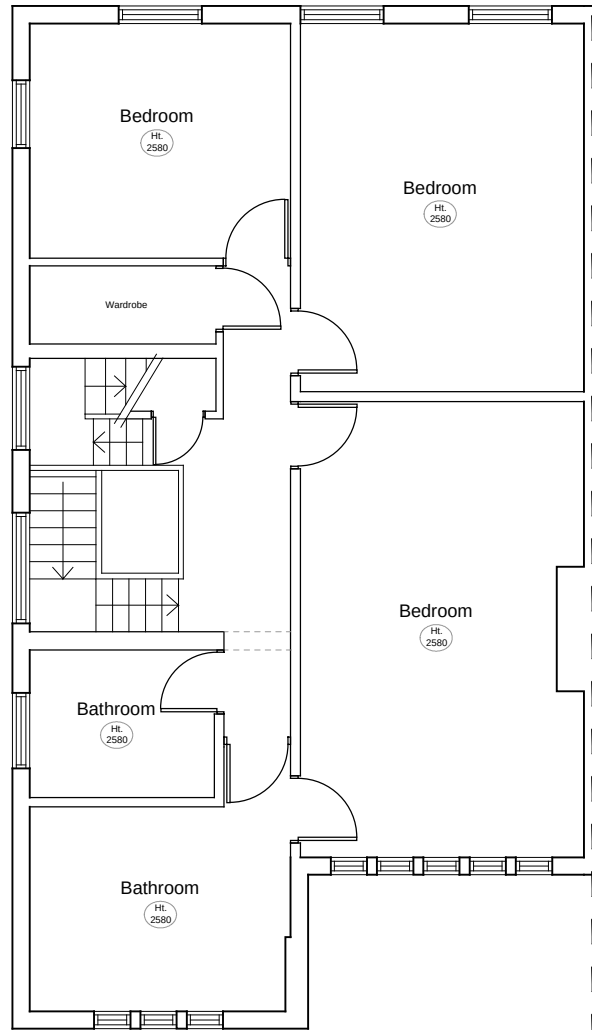
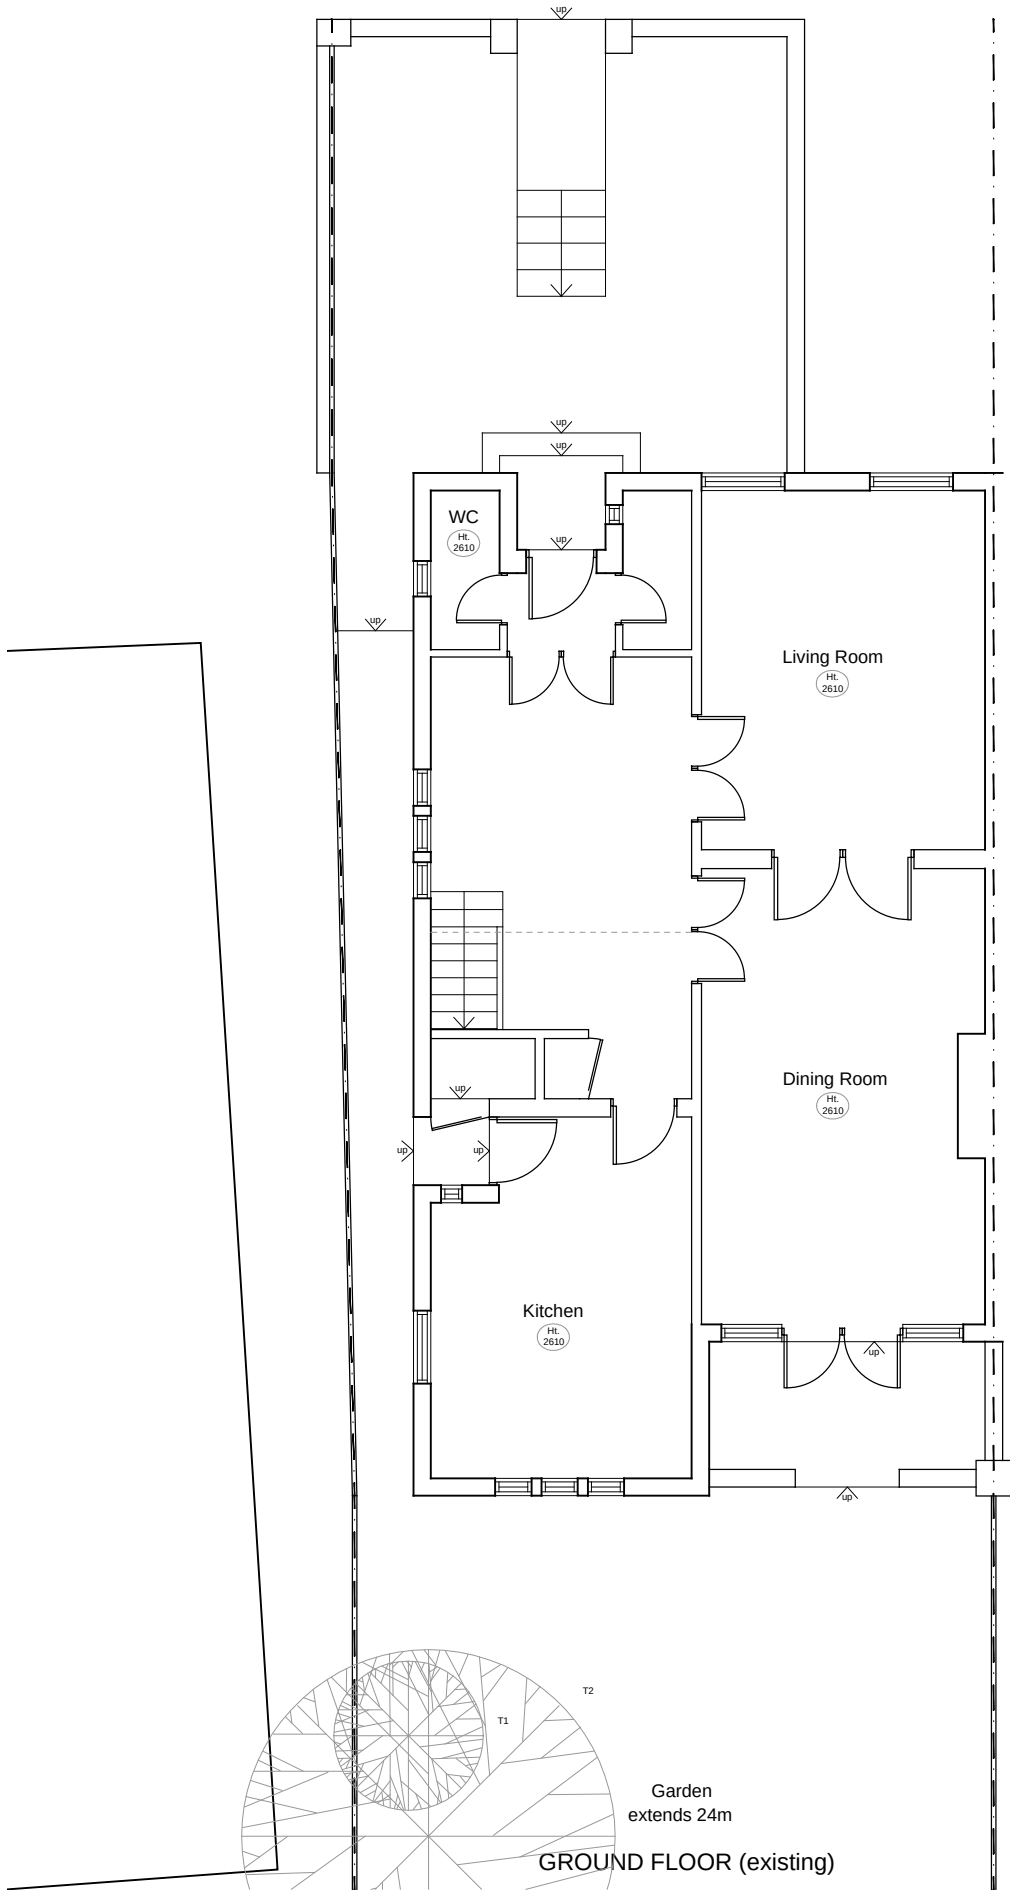


Do not scale off this drawing. Copyright Andooi Design Ltd.
Report all errors and omissions to the designer
Dimensions to be checked on site - these are not building drawings
Neighbouring properties not surveyed - indicative only

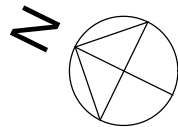

ANDOOI DESIGN LTD Andooi, Haut de St Pierre, 32230 Ladeveze-Ville, France tel: 0845 3884158, e-mail: mail@andooi.com		
DATE 29 Nov 2023	SCALE 1:100	JOB.NO 908
PLANNING		DWG P-1
Existing Plans		
603 Finchley Road NW3 7BS		