


SIDE ELEVATION SOUTH (existing)

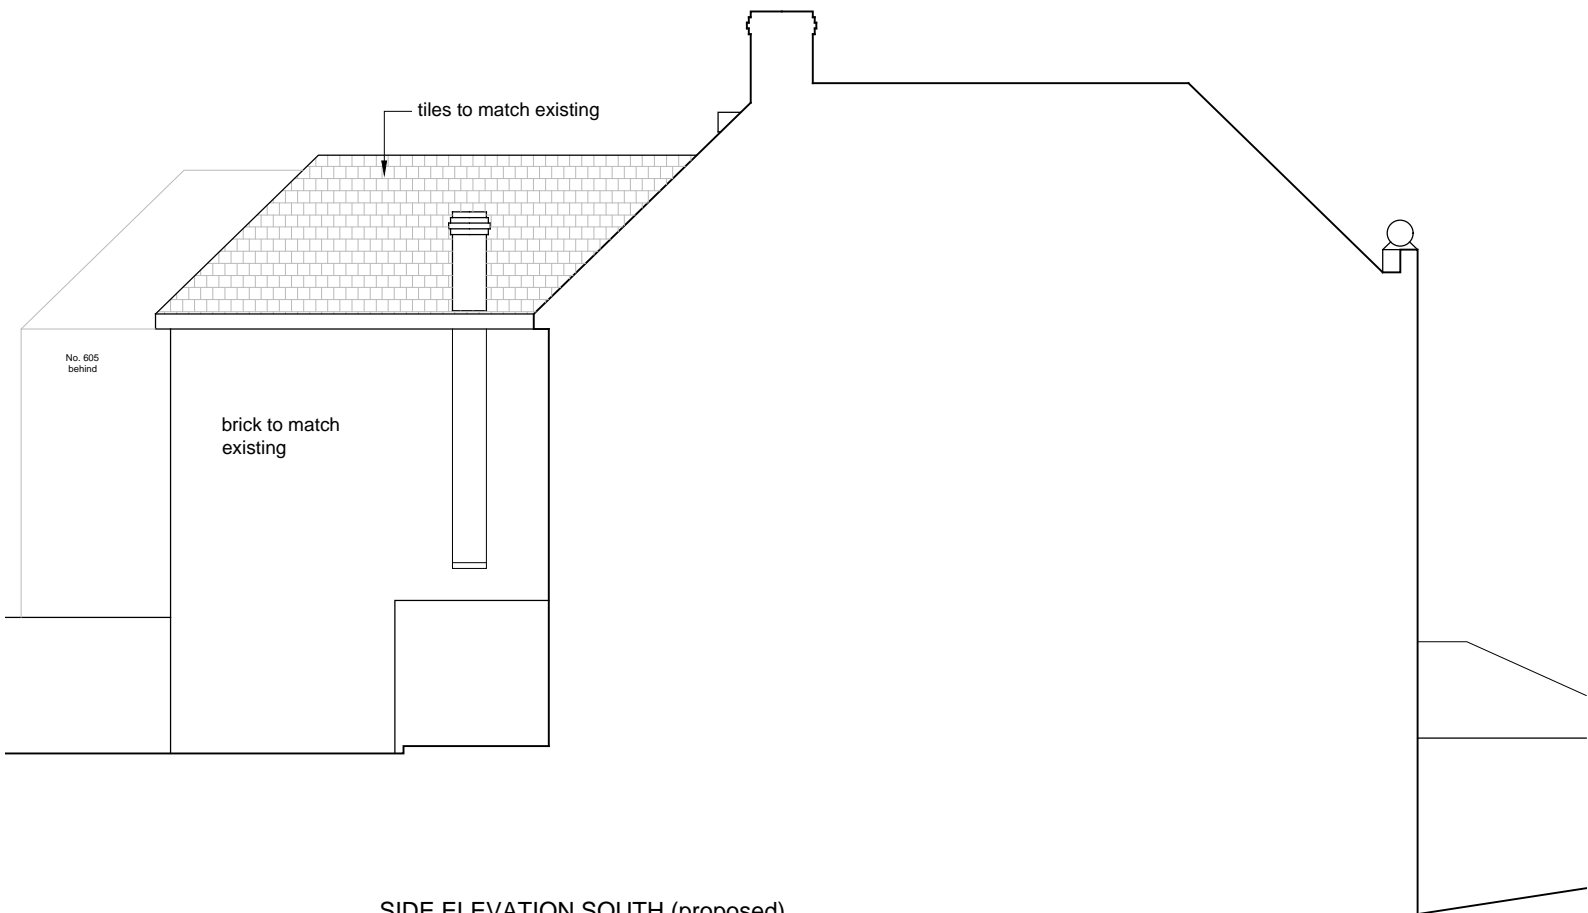

SIDE ELEVATION SOUTH (proposed)



SIDE ELEVATION NORTH (proposed)



SIDE ELEVATION NORTH (existing)



Do not scale off this drawing. Copyright Andooi Design Ltd.
Report all errors and omissions to the designer
Dimensions to be checked on site - these are not building drawings
Neighbouring properties not surveyed - indicative only

ANDOOI DESIGN LTD Andooi, Haut de St Pierre, 32230 Ladeveze-Ville, France tel: 0845 3884158, e-mail: mail@andooi.com			
DATE	10 April 2024	SCALE 1:100	JOB.NO 908
PLANNING			DWG P-4
Side Elevations			
603 Finchley Road NW3 7BS			