



24-32
Winscombe Street
N19 5DG

Project:
Alterations to roof
services installations
For:
Pentad
Housing Society

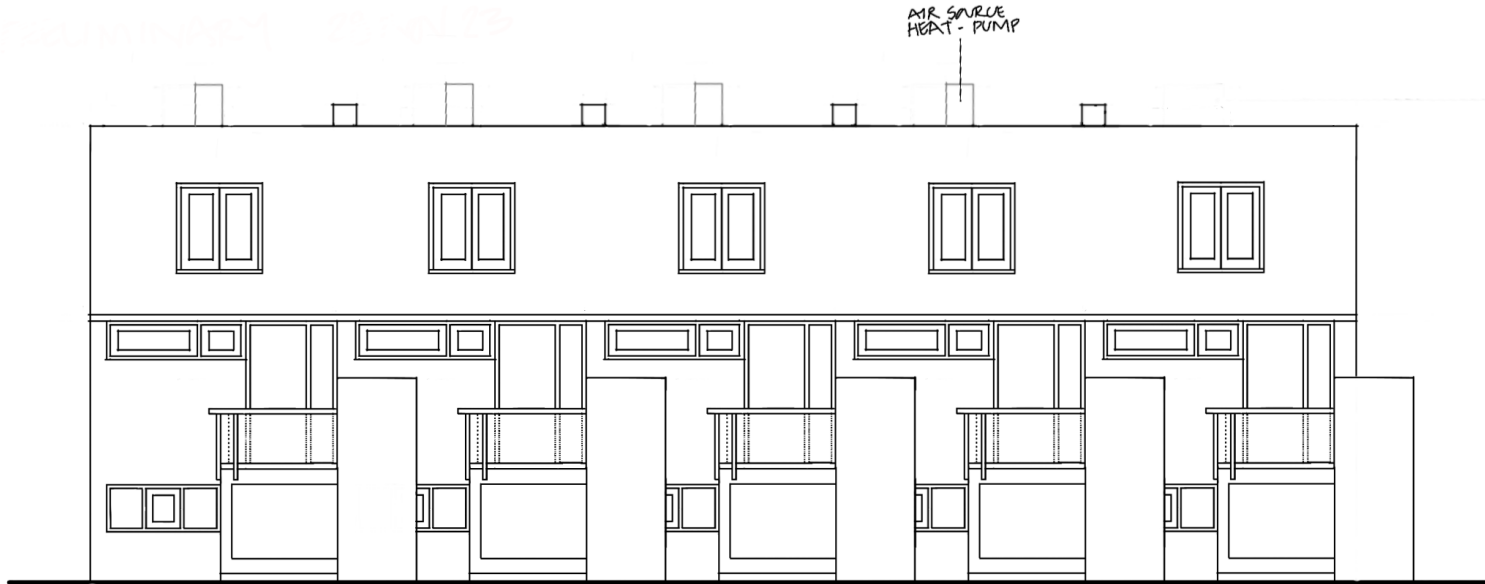

PROPOSED NORTH ELEVATION

0 1 2 3 4 5m

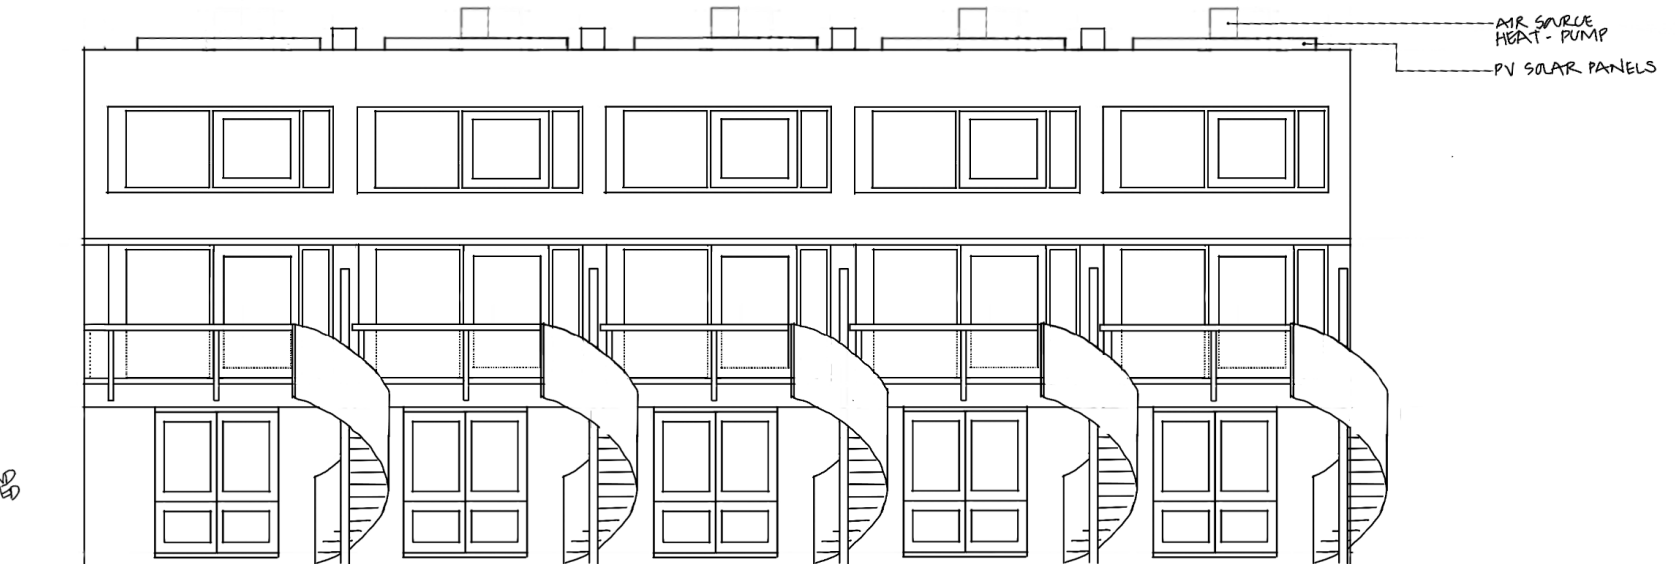

REV C2 - ASHPs ROTATED 90° AND
UNIT ON N° 32 OMITTED

PROPOSED SOUTH ELEVATION

13 APR '24 DRG N° E2 . REV C2