




1 EXISTING SECTION A  
SCALE 1:100@A3




4 EXG ELE B  
SCALE 1:100@A3




2 PROPOSED SECTION A  
SCALE 1:100@A3

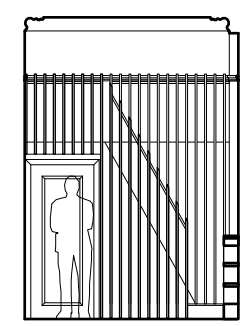

3 PROP ELE B  
SCALE 1:100@A3

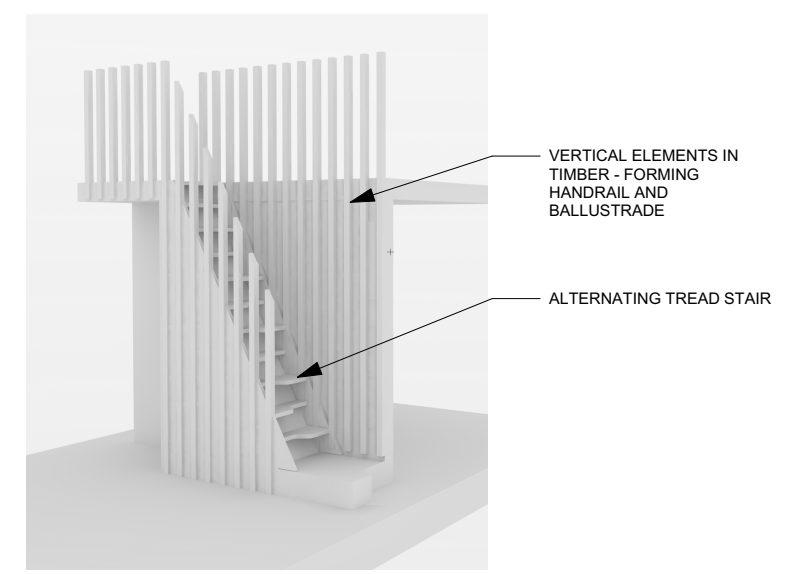

7 3D OF MEZZANINE BALLUSTRADE  
SCALE: NTS

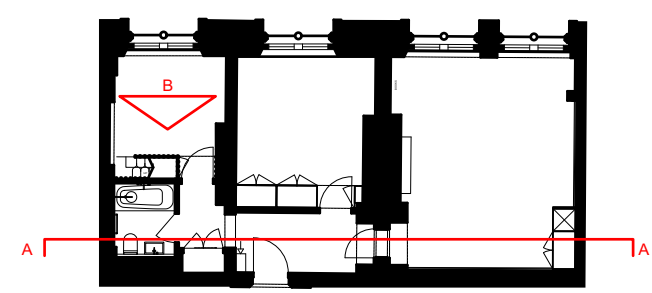

NOTES:  
DO NOT SCALE OFF THIS DRAWING  
ALL DIMENSIONS TO BE CHECKED ON SITE



FOR PLANNING REV: A - 15.04.24

**POB. ARCHITECTS**  
WWW.PICKOURBRAINS.CO.UK  
PROJECT NAME: **APT 3-10 ST PANCRAS CHAMBERS**  
PROJECT NUMBER: **212**  
CLIENT: **ROBERTS**  
DRAWING TITLE: **SECTION**  
DRAWING NO: **102**  
SCALE: **1:100@A3** DATE: **MAR 2024**