




1 EXISTING INTERNAL ELE C
SCALE 1:50@A3

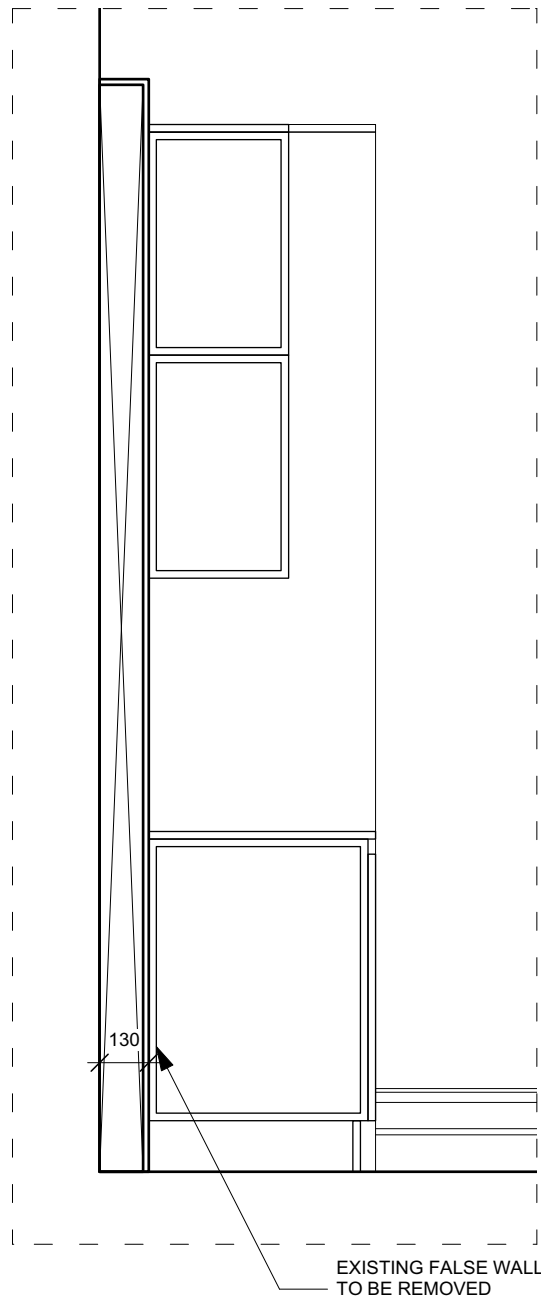


3 EXISTING SEC DETAIL D
SCALE 1:20@A3

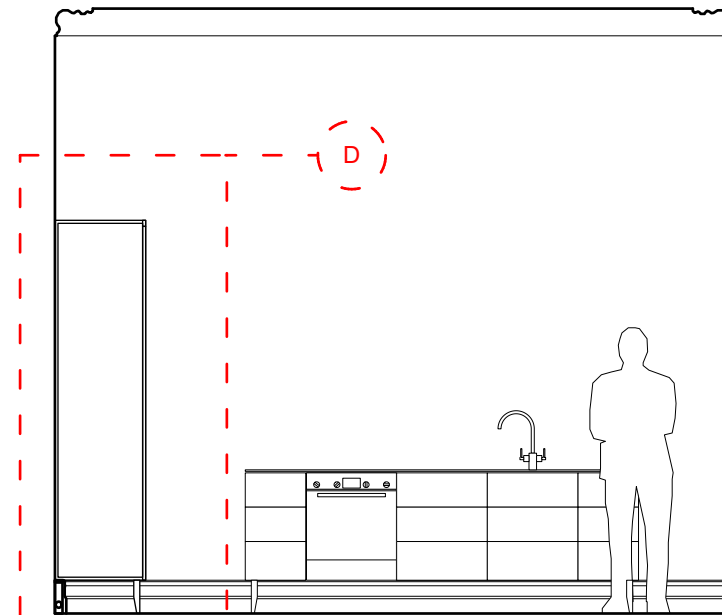


4 PROPOSED INTERNAL ELE C
SCALE 1:50@A3

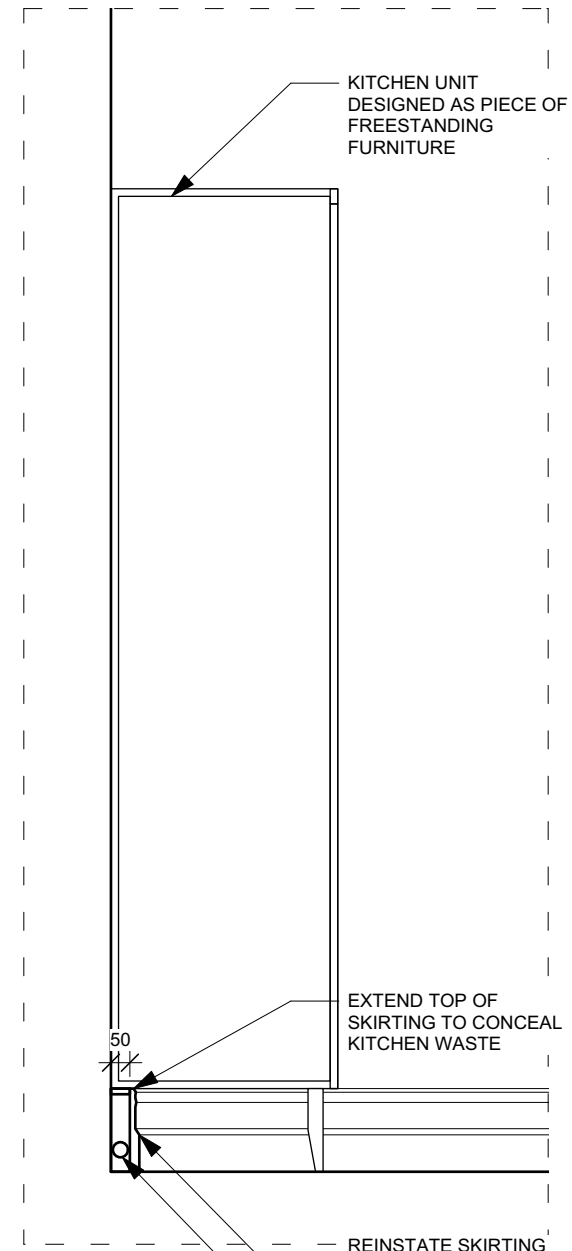

6 PROPOSED SEC DETAIL D
SCALE 1:20@A3

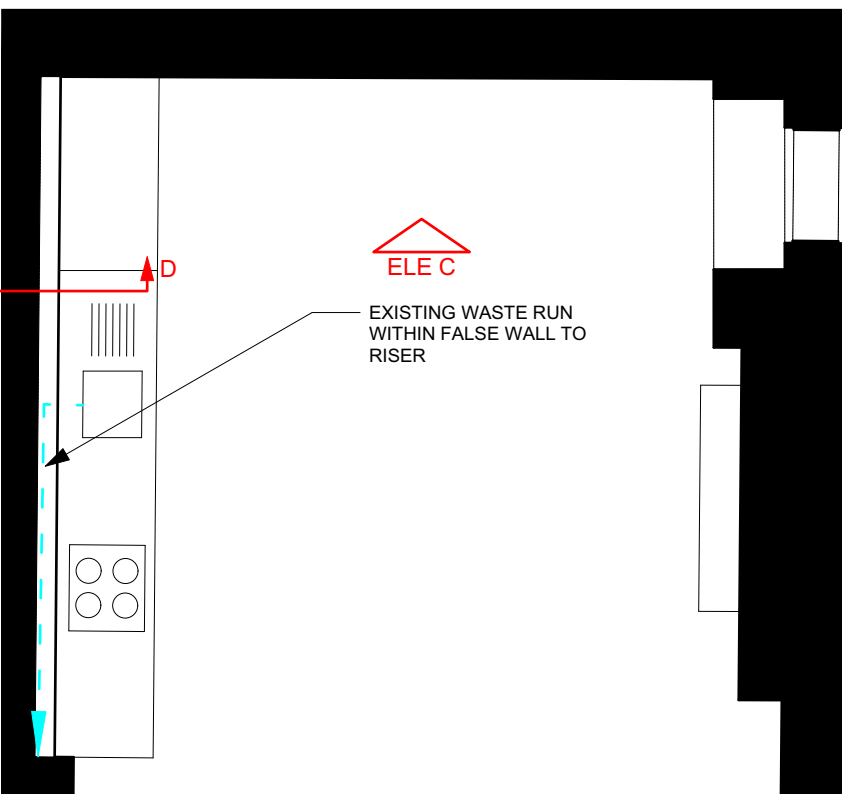

2 EXISTING KITCHEN PLAN (PART)
SCALE 1:50@A3

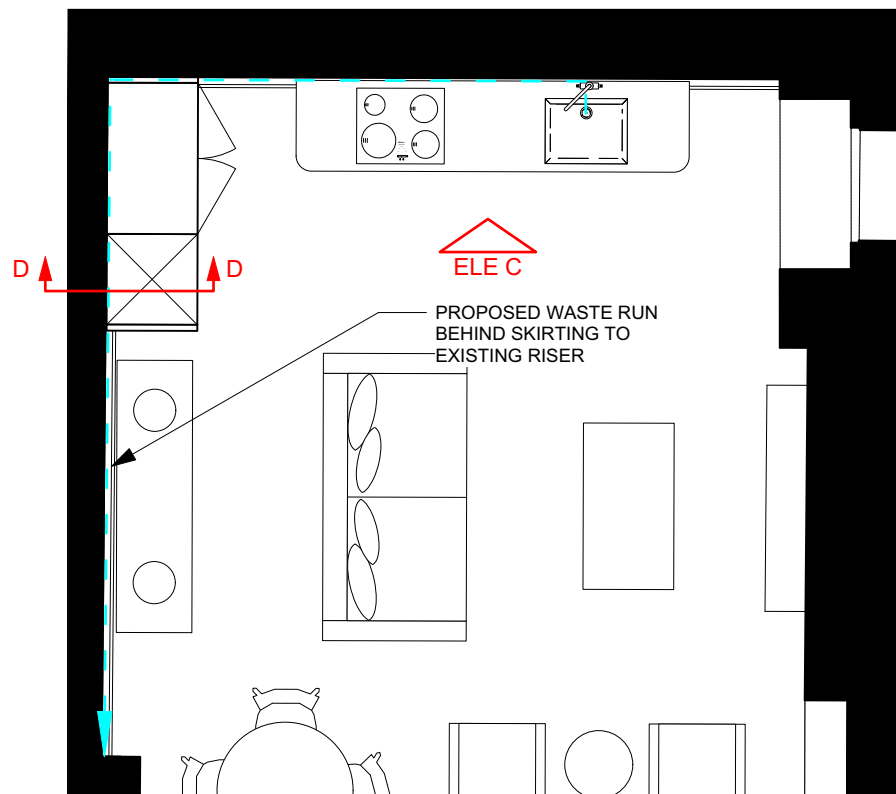

5 PROPOSED KITCHEN PLAN (PART)
SCALE 1:50@A3

FOR PLANNING

REV: -

POB. ARCHITECTS

WWW.PICKOURBRAINS.CO.UK

PROJECT NAME: APT 3-10 ST PANCRAS CHAMBERS

PROJECT NUMBER: 212

CLIENT: ROBERTS

DRAWING TITLE: KITCHEN WASTE SECTION DETAIL

DRAWING NO: 501

SCALE: 1:50/20@A3 DATE: APR 2024

NOTES:
DO NOT SCALE OFF THIS DRAWING
ALL DIMENSIONS TO BE CHECKED ON SITE

