
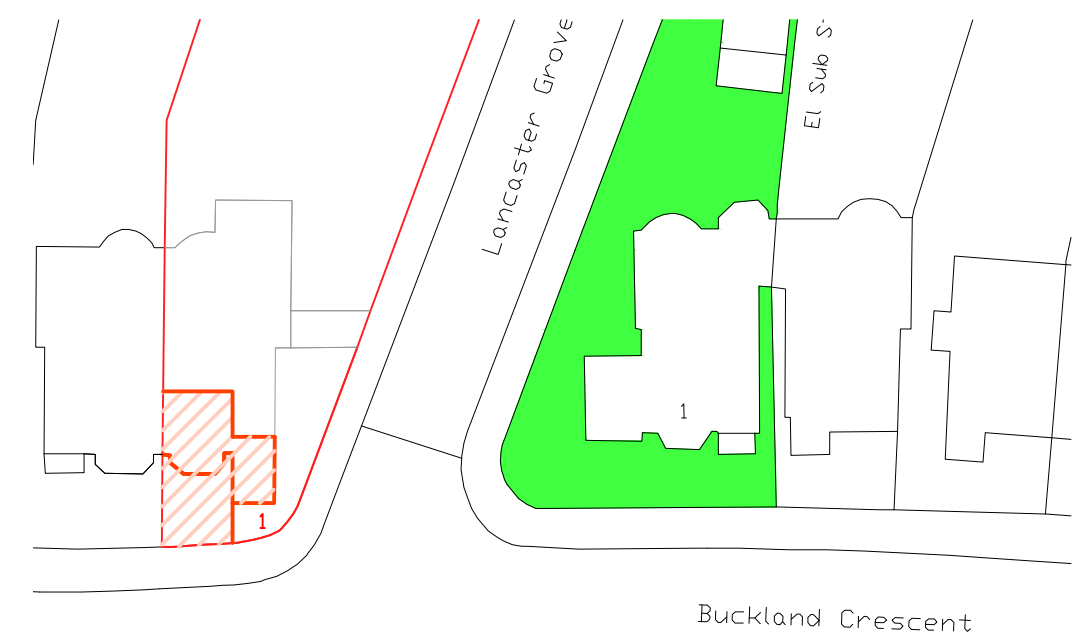


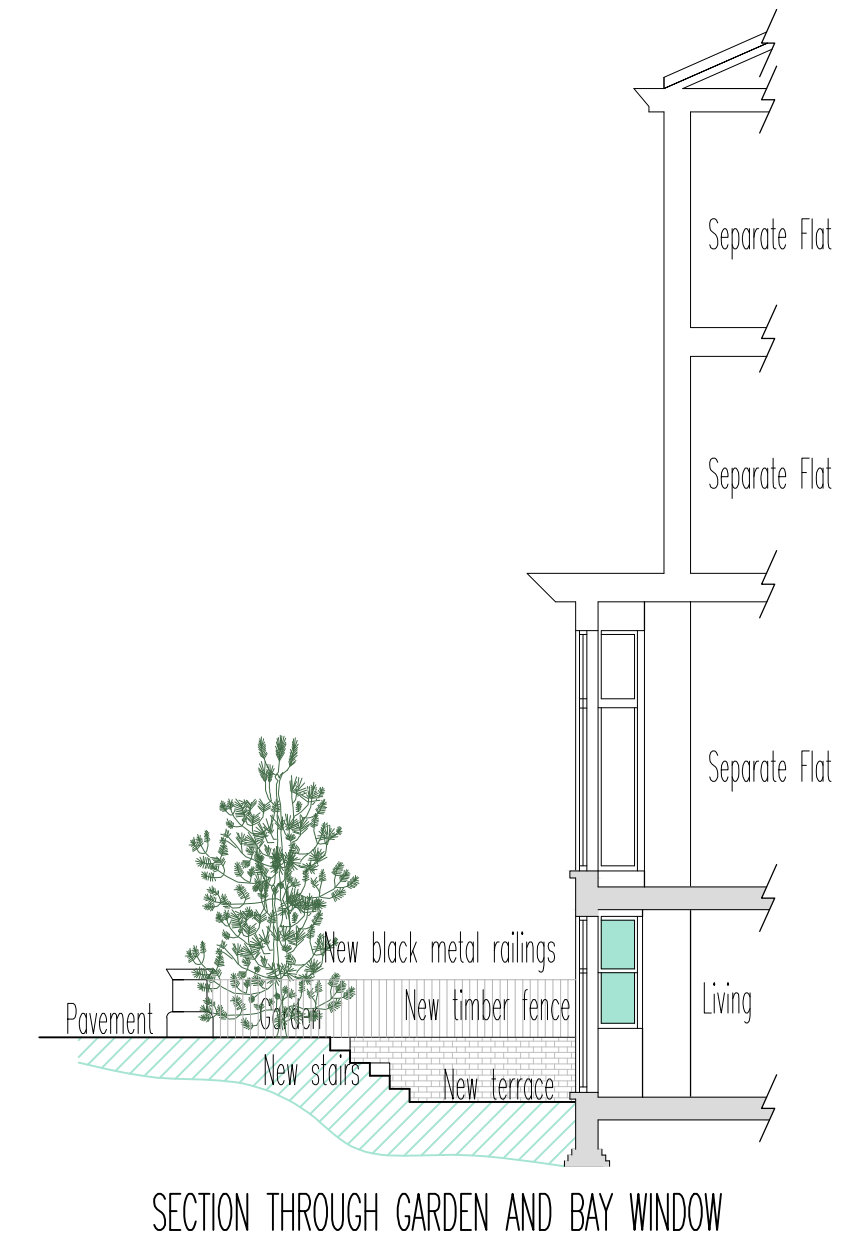

notes

Any discrepancies in dimensions or detail to be reported to the architect immediately. This drawing is to be read in conjunction with all relevant architectural, structural and services drawings.

This drawing remains the copyright of Robert Savage Associates and may not be copied or used without their prior consent

0 500 1000 1500 2000 2500 3000
BAR SCALE IN MILLIMETRES 1:50

FOR PLANNING PURPOSES ONLY

revisions:

client
Mr Georg Schraut
project
Front Lower Grnd Fl. Flat
1 Belsize Park
London NW3 4ET
title
Proposed Plan. Elevations, Section, Block plan @ 1:200
& Location plan @ 1:1250

scale 1:50, & N.T.S. date Nov 2023 drg. no. 10643/TP/02

Robert Savage & Associates
architects designers structural engineers
11 Eton Garages, Lancaster Grove, Belsize Park, London NW3 4PE Telephone: 07968 821826 Email: office@rsa.me.uk