


Window schedule Third Floor

| WINDOW NO | LOCATION | ELEVATION TYPE | STRUCTURAL OPENING | SO WIDTH | SO HEIGHT | FACADE | NOTES | MATERIAL |
|-----------|---------------------|----------------|--------------------|---------------|---------------|------------|----------------|--|
| 3F W 01 | BEDROOM | E | EXISTING | SITE MEASURED | SITE MEASURED | ROOF SLATE | DORMER WINDOW | REPLACEMENT UPVC WINDOW. COLOUR: WHITE |
| 3F W 02 | BEDROOM | E | EXISTING | SITE MEASURED | SITE MEASURED | ROOF SLATE | DORMER WINDOW | REPLACEMENT UPVC WINDOW. COLOUR: WHITE |
| 3F W 03 | BATHROOM | E | NEW | 910 | 1909 | ROOF SLATE | DORMER WINDOW | NEW UPVC WINDOW. COLOUR: WHITE |
| 3F W 04 | BEDROOM | E | EXISTING | SITE MEASURED | SITE MEASURED | ROOF SLATE | DORMER WINDOW | REPLACEMENT UPVC WINDOW. COLOUR: WHITE |
| 3F W 05 | KITCHEN/LIVING ROOM | L | EXISTING | SITE MEASURED | SITE MEASURED | BRICKWORK | BRICKARCH HEAD | REPLACEMENT UPVC WINDOW. COLOUR: WHITE |
| 3F W 06 | KITCHEN/LIVING ROOM | K | EXISTING | SITE MEASURED | SITE MEASURED | BRICKWORK | BRICKARCH HEAD | REPLACEMENT UPVC WINDOW. COLOUR: WHITE |
| 3F W 07 | KITCHEN/LIVING ROOM | L | EXISTING | SITE MEASURED | SITE MEASURED | BRICKWORK | BRICKARCH HEAD | REPLACEMENT UPVC WINDOW. COLOUR: WHITE |
| 3F W 08 | BEDROOM | L | EXISTING | SITE MEASURED | SITE MEASURED | BRICKWORK | BRICKARCH HEAD | REPLACEMENT UPVC WINDOW. COLOUR: WHITE |
| 3F W 09 | BEDROOM | K | EXISTING | SITE MEASURED | SITE MEASURED | BRICKWORK | BRICKARCH HEAD | REPLACEMENT UPVC WINDOW. COLOUR: WHITE |
| 3F W 10 | BEDROOM | L | EXISTING | SITE MEASURED | SITE MEASURED | BRICKWORK | BRICKARCH HEAD | REPLACEMENT UPVC WINDOW. COLOUR: WHITE |
| 3F W 11 | KITCHEN/LIVING ROOM | L | EXISTING | SITE MEASURED | SITE MEASURED | BRICKWORK | BRICKARCH HEAD | REPLACEMENT UPVC WINDOW. COLOUR: WHITE |
| 3F W 12 | KITCHEN/LIVING ROOM | K | EXISTING | SITE MEASURED | SITE MEASURED | BRICKWORK | BRICKARCH HEAD | REPLACEMENT UPVC WINDOW. COLOUR: WHITE |
| 3F W 13 | KITCHEN/LIVING ROOM | L | EXISTING | SITE MEASURED | SITE MEASURED | BRICKWORK | BRICKARCH HEAD | REPLACEMENT UPVC WINDOW. COLOUR: WHITE |

1 WINDOW SCHEDULE

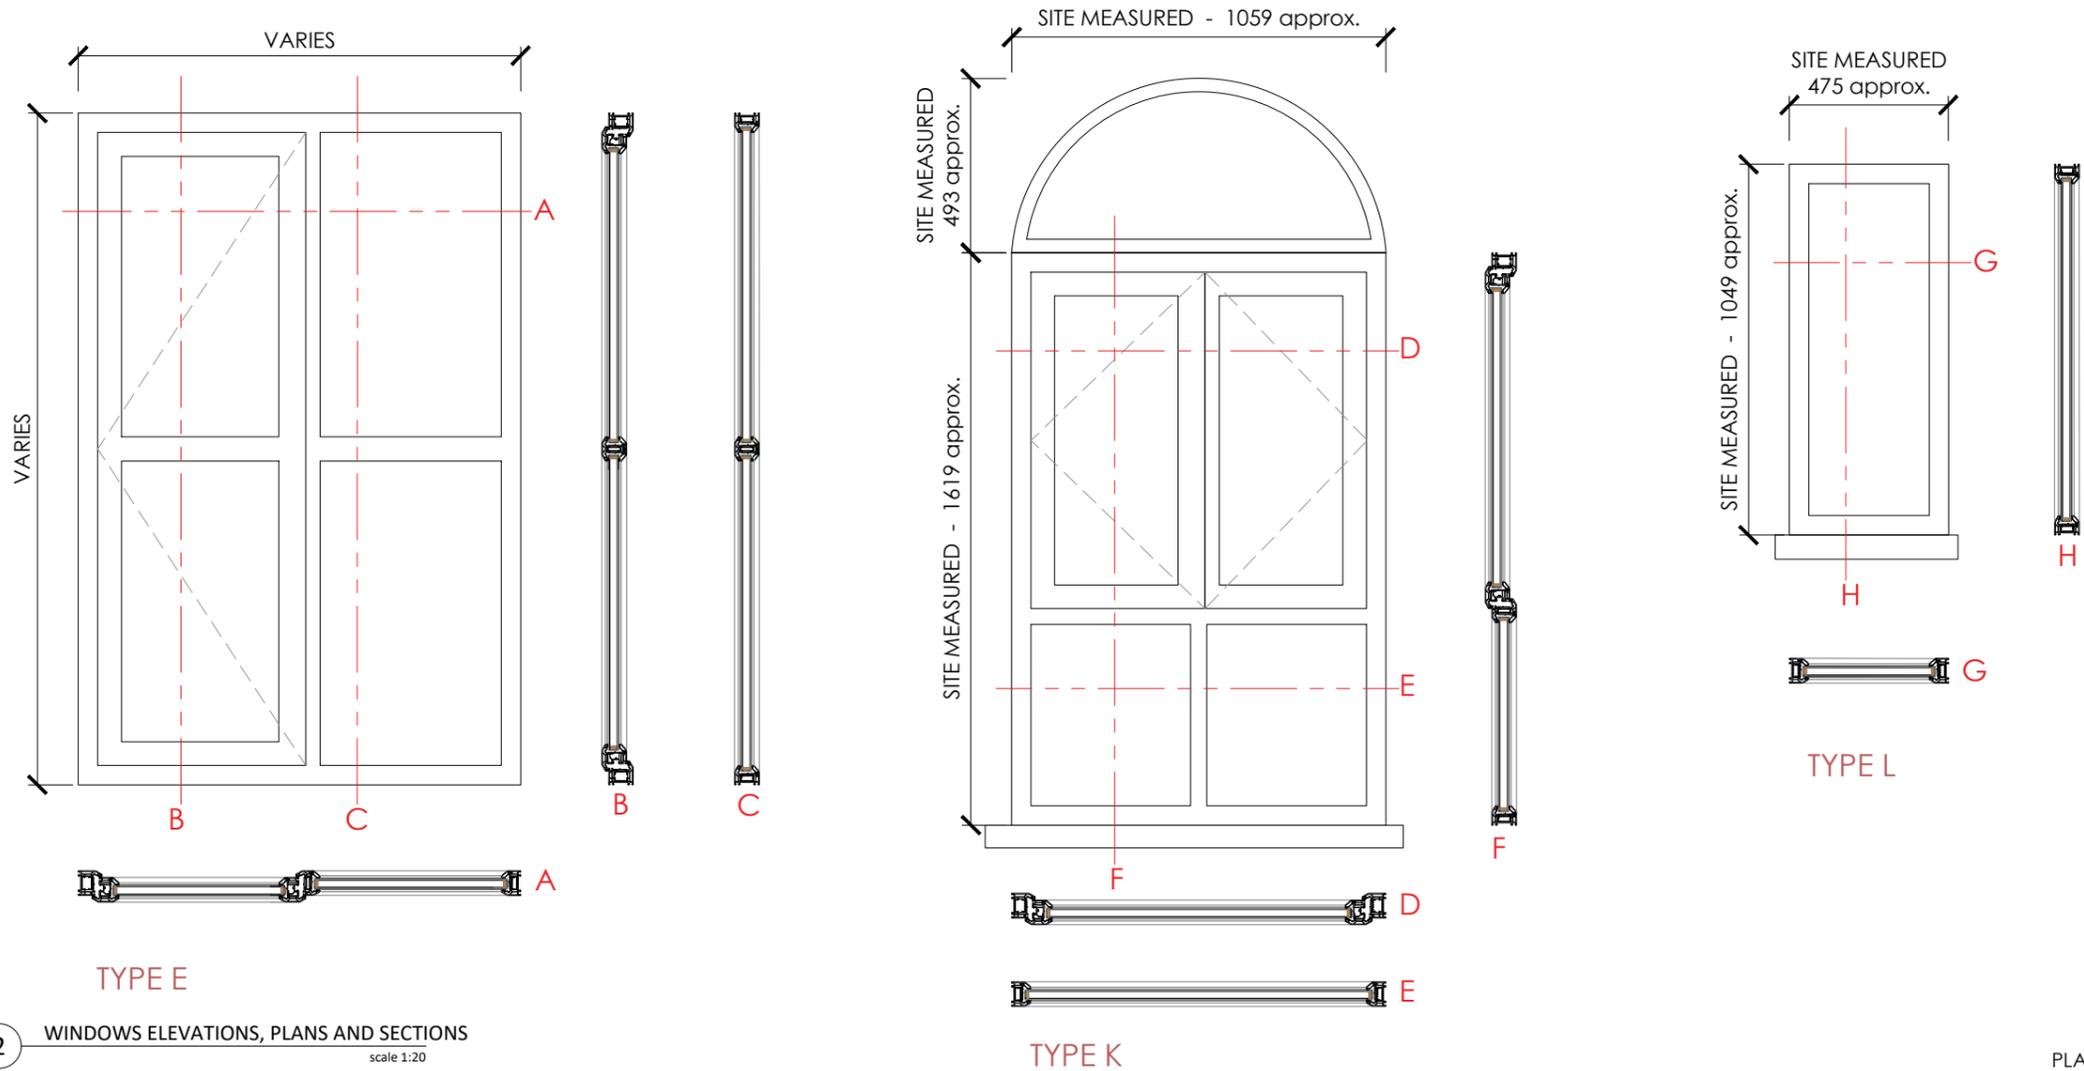

FOR 1:5 DETAILS OF WINDOW CILL, WINDOW HEAD AND WINDOW JAMB REFER TO DRAWING A615

NOTE : IN ACCORDANCE WITH THE ACOUSTIC REPORT PRODUCED BY ADNITT ACOUSTICS (REF: E22128/ENV/R2A_) SECONDARY GLAZING SYSTEMS HAVE BEEN RECOMMENDED TO MEET THE REQUIREMENTS OF PLANNING CONDITION 11, THE SPECIFICATION ASSUMES THAT THE DWELLINGS WILL BE VENTILATED WITH MECHANICAL VENTILATION HEAT RECOVERY SYSTEMS WITH APPROPRIATE SOUND ATTENUATION.

2 WINDOWS ELEVATIONS, PLANS AND SECTIONS

scale 1:20

DO NOT SCALE THIS DRAWING - USE DIMENSIONS
 The Contractor is to check and verify all dimensions on site before starting work and report any omissions or errors. This drawing is to be read in conjunction with all relevant consultants and specialists drawings. This drawing is copyright.
 This drawing is issued for the sole and exclusive use of the named recipient. Distribution to any third party is on the strict understanding that no liability is accepted by bcr-infinity architects for any discrepancies, errors or omissions that may be present, and no guarantee is offered as to the accuracy of information shown.

Revisions
 A- PLANNING ISSUE 31/01/24 CP
 B- Window Omitted and Tags Reorganised 05/02/24 CP

Drawing Title
 AS PROPOSED - WINDOW SCHEDULE 3F
 Project
 551-557 FINCHLEY ROAD
 Client
 GLENCAR CONSTRUCTION LTD
 CAD Reference: 22-055-A-613

Drawing Number
 22-055-A-613
 Scale
 1:20
 Date
 Jan 2024
 Drawn by: CP
 Checked by: JH

PLANNING

bcr·infinityarchitects
 www.bcr-infinityarchitects.co.uk
 e: studio@bcr-infinityarchitects.co.uk
Cambridge:
 1 Wellington street
 CB1 1HW
 T 01223 366717
Bury St Edmunds:
 8 Angel Hill
 IP33 1UZ
 T 01284 727710

RIBA
 Chartered Practice