


Window schedule Fourth Floor								
WINDOW NO	LOCATION	ELEVATION TYPE	STRUCTURAL OPENING	SO WIDTH	SO HEIGHT	FACADE	NOTES	MATERIAL
4F W 01	BEDROOM	F	NEW	1697.5	1419	ROOF SLATE	DORMER WINDOW	NEW UPVC WINDOW. COLOUR: WHITE
4F W 02	BEDROOM	F	NEW	1697.5	1419	ROOF SLATE	DORMER WINDOW	NEW UPVC WINDOW. COLOUR: WHITE
4F W 03	STAIRS	F	NEW	1360	1419	ROOF SLATE	DORMER WINDOW	NEW UPVC WINDOW. COLOUR: WHITE
4F W 04	BATHROOM	F	NEW	2035	1419	ROOF SLATE	DORMER WINDOW	NEW UPVC WINDOW. COLOUR: WHITE
4F W 05	BEDROOM	F	NEW	1810	1419	ROOF SLATE	DORMER WINDOW	NEW UPVC WINDOW. COLOUR: WHITE
4F W 06	KITCHEN/LIVING ROOM	F	NEW	2035	1419	ROOF SLATE	DORMER WINDOW	NEW UPVC WINDOW. COLOUR: WHITE

1 WINDOW SCHEDULE

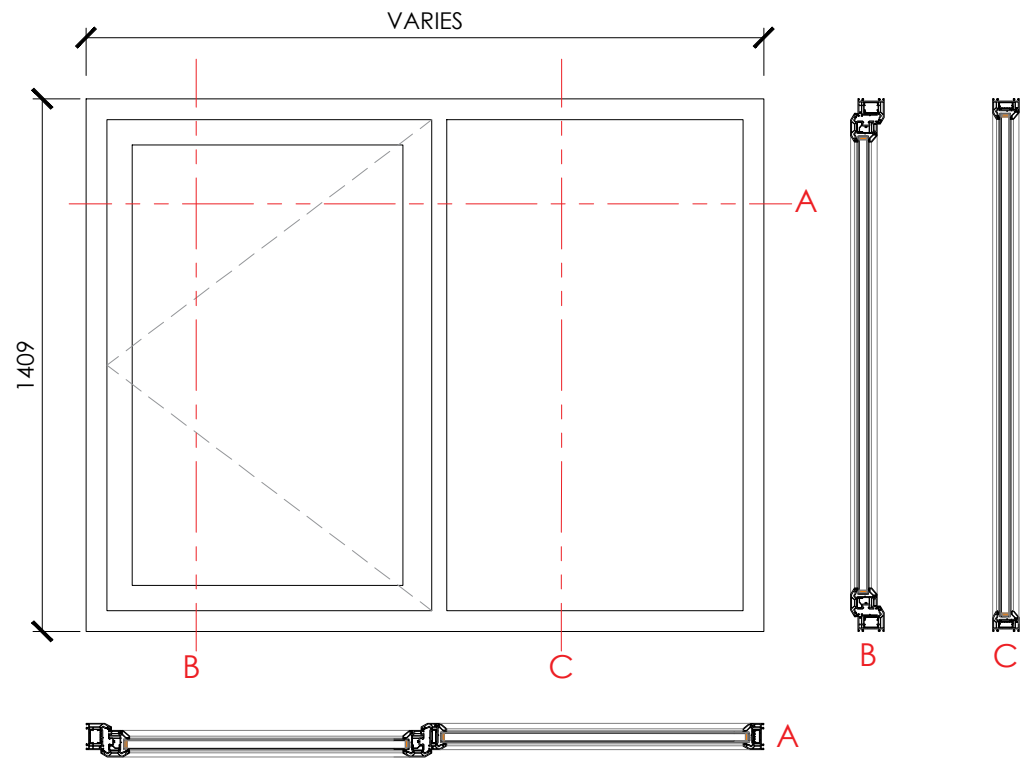

TYPE F

2 WINDOW ELEVATION, PLAN AND SECTION
scale 1:20

FOR 1:5 DETAILS OF WINDOW CILL, WINDOW HEAD AND WINDOW JAMB REFER TO DRAWING A615

NOTE : IN ACCORDANCE WITH THE ACOUSTIC REPORT PRODUCED BY ADNITT ACOUSTICS (REF: E22128/ENV/R2A_) SECONDARY GLAZING SYSTEMS HAVE BEEN RECOMMENDED TO MEET THE REQUIREMENTS OF PLANNING CONDITION 11, THE SPECIFICATION ASSUMES THAT THE DWELLINGS WILL BE VENTILATED WITH MECHANICAL VENTILATION HEAT RECOVERY SYSTEMS WITH APPROPRIATE SOUND ATTENUATION.

PLANNING

DO NOT SCALE THIS DRAWING - USE DIMENSIONS

The Contractor is to check and verify all dimensions on site before starting work and report any omissions or errors. This drawing is to be read in conjunction with all relevant consultants and specialists drawings. This drawing is copyright

This drawing is issued for the sole and exclusive use of the named recipient. Distribution to any third party is on the strict understanding that no liability is accepted by bcr-infinity architects for any discrepancies, errors or omissions that may be present, and no guarantee is offered as to the accuracy of information shown.

Revisions

A- PLANNING ISSUE 31/01/24 CP

Drawing Title
AS PROPOSED - WINDOW SCHEDULE 4F
Project
551-557 FINCHLEY ROAD

Client
GLENCAR CONSTRUCTION LTD
CAD Reference: 22-055-A-614

Drawing Number
22-055-A-614
Scale
1:20
Date
Jan 2024
Drawn by: CP

Checked by: JH

bcr·infinityarchitects

www.bcr-infinityarchitects.co.uk
e: studio@bcr-infinityarchitects.co.uk

Cambridge:
1 Wellington street
CB1 1HW
T 01223 366717

Bury St Edmunds:
8 Angel Hill
IP33 1UZ
T 01284 727710

RIBA 
Chartered Practice