



PLANNING

Notes

Site boundary

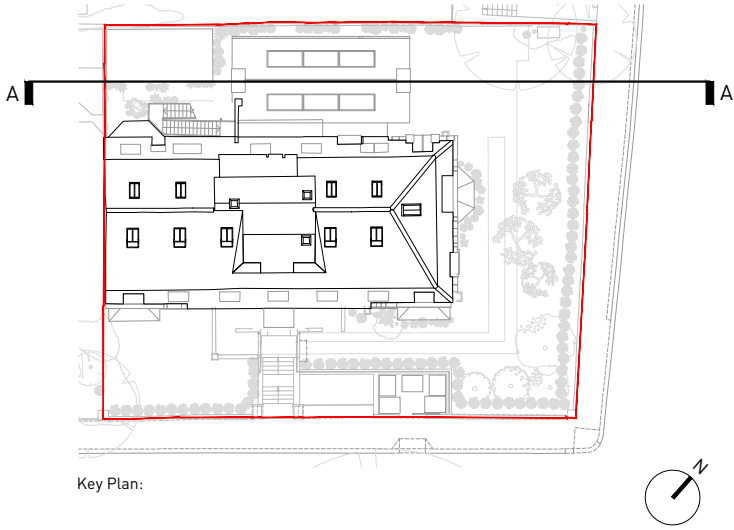

AA

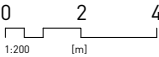

1. Do not scale this drawing unless for planning purposes.
2. For structural dimensions and details see Structural Engineers drawings.
3. All dimensions to be checked on site prior to commencement of any works or preparation of any shop drawings.
4. All errors in co-ordinates, levels and dimensions, are to be reported to the Architect.
5. All temporary works to be responsibility of the contractor.
6. This drawing to be read in conjunction with all relevant Architects drawings and specifications and with other Consultants Information.

Revision	Date	Description	Revision	Date	Description
P1	05.01.24	Issued for Planning			
P2	04.04.24	Revised planning issue			

TDO

80 Great Suffolk Street, London SE1 0BE
020 7928 8787 info@tdoarchitecture.com
tdoarchitecture.com
© TDO Architecture + Design Studio Ltd

PROJECT Ornan Court

TITLE Proposed AA Section

DWG No 1915(PL)130

DATE 05.01.24

REVISION P2

SCALE 1:200@A3