



1. Main Entrance Elevation
Scale: 1:10

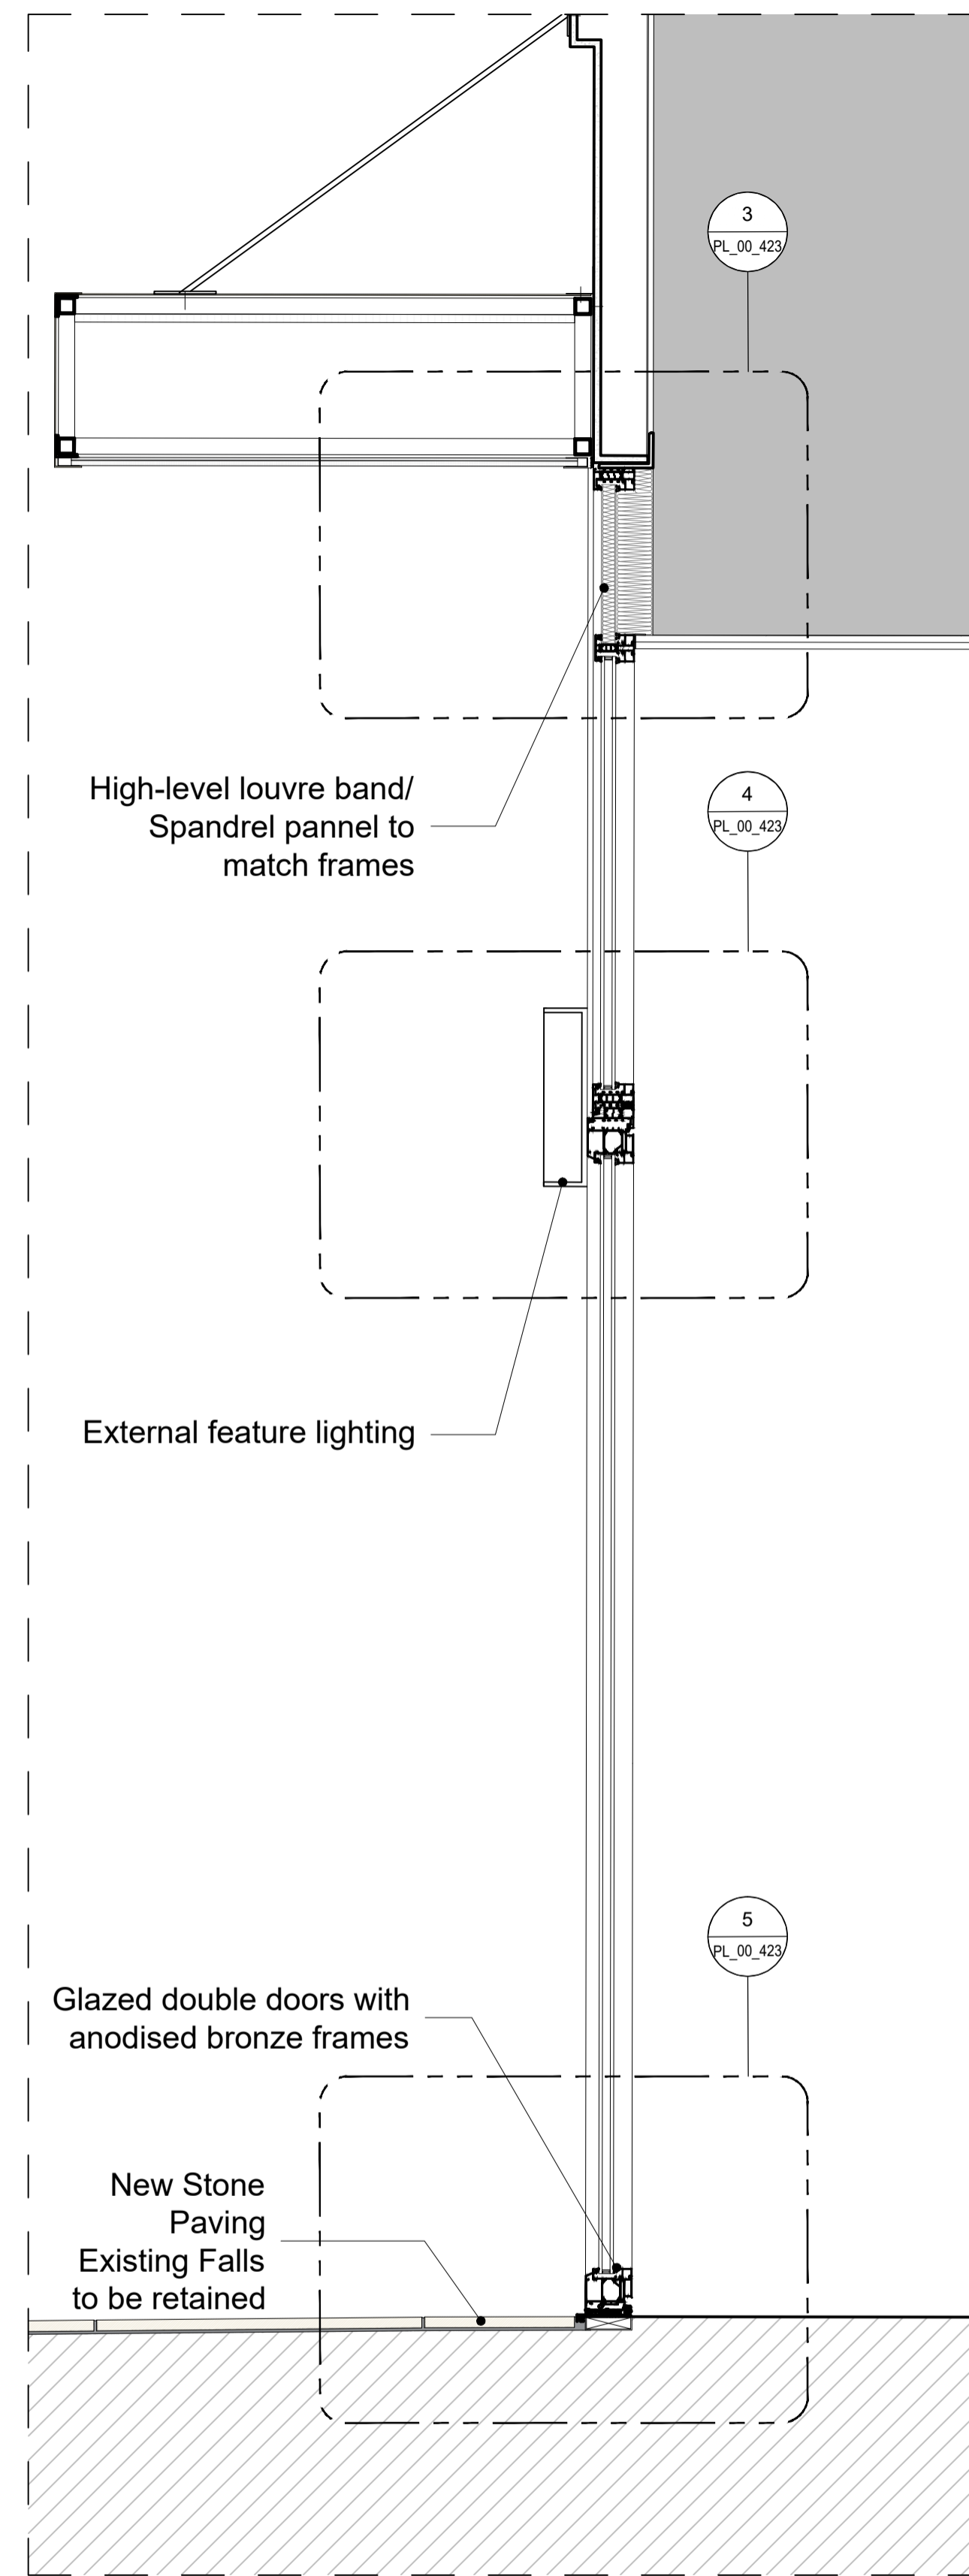


2. Main Entrance Section
Scale: 1:10

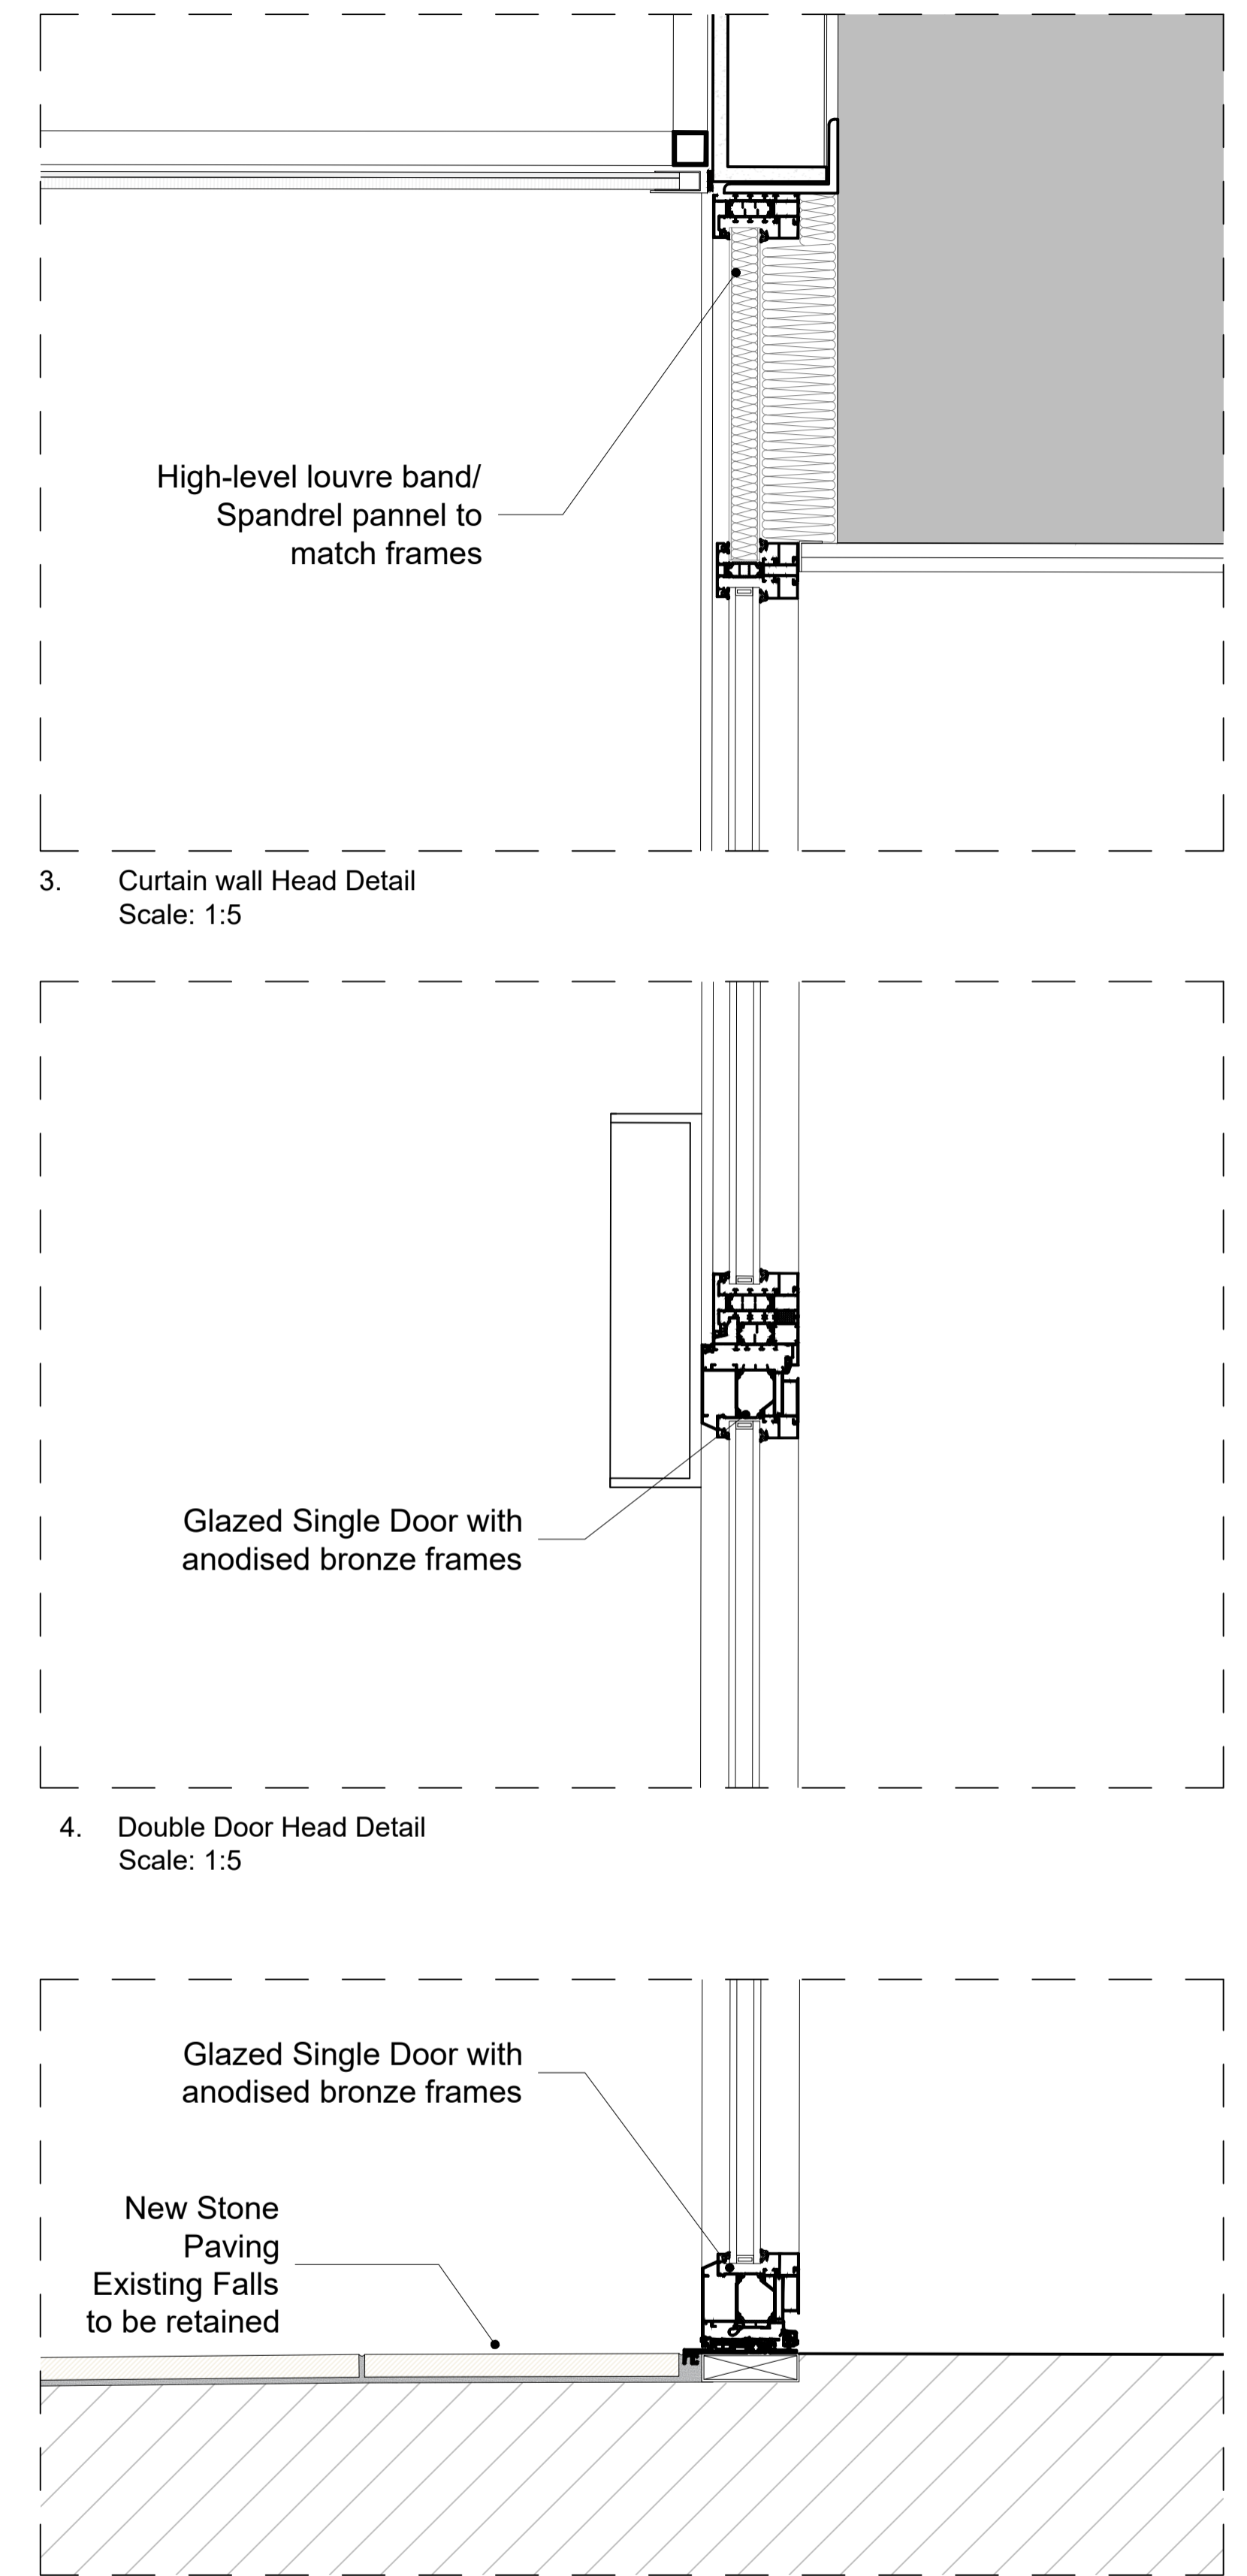

3. Curtain wall Head Detail
Scale: 1:5

4. Double Door Head Detail
Scale: 1:5

5. Double Door Sill and Paving Detail
Scale: 1:5

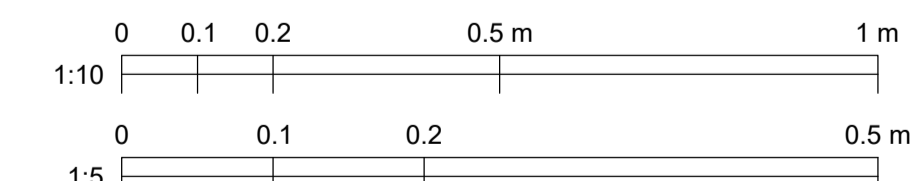

KEY	REV	DATE	DESCRIPTION
	01	19/03/2024	PLANNING ISSUE

CLIENT: GENERAL PROJECTS
PROJECT MANAGER & QS: QUARTZ PROJECT SERVICES
M.E.P. ENGINEER: WATERMANS
STRUCTURAL ENGINEER: WEBB YATES
FIRE ENGINEER: DESIGN FIRE CONSULTANTS
PLANNING CONSULTANT: TURLEY
CDM CONSULTANT: BRAIN BULFIN ASSOCIATES
APPROVED INSPECTOR: SOCOTEC

NOTE
 1. Do not scale from this drawing.
 2. All dimensions to be checked on site by the contractor and such dimensions to be their responsibility.
 3. Report all drawings errors, omissions, and discrepancies to the architect.
 4. This document may be issued in an uncontrolled CAD format to enable others to use it as background information to make alterations and/or additions. In that instance the file will be accompanied by a PDF version. It is for those making such alterations and additions to ensure that they make use of current background information. WRA Ltd Accepts no liability for any such alterations or additions to the background information or arising out of changes to background information which occur prior to alterations or additions being made.

LOCATION

THE HEAL'S BUILDING
 196 TOTTENHAM COURT ROAD
 LONDON
 W1T 7LQ

WHITE RED ARCHITECTS

45 Charlotte Road
 London
 EC2A 3PD
 TEL: 020 7859 4521
 whitered.co.uk

PROJECT NAME:
THE HEAL'S BUILDING - TORRINGTON PLACE ELEVATION

DRAWING TITLE:
PROPOSED - MAIN ENTRANCE ASSEMBLY - ELEVATION AND SECTION

DRAWN	CHECKED	SCALE @A1	STATUS
PQ	JJ	As indicated	PLANNING

PROJECT NO.	ZONE	TYPE	SHEET NO.	REVISION
5456	-	-	PL_00_423	01

NOT FOR CONSTRUCTION