


01 Section A-A
Scale: 1:20

New Hanging Sign
Material: Painted Metal
Background Colour: 85%
Black (RAL 9005)
Text/Logo Colour: Pure
White (RAL 9010)

New Hanging Sign
Material: Painted Metal
Background Colour: 85%
Black (RAL 9005)
Text/Logo Colour: Pure
White (RAL 9010)




02 Alfred Mews Elevation
Scale: 1:20

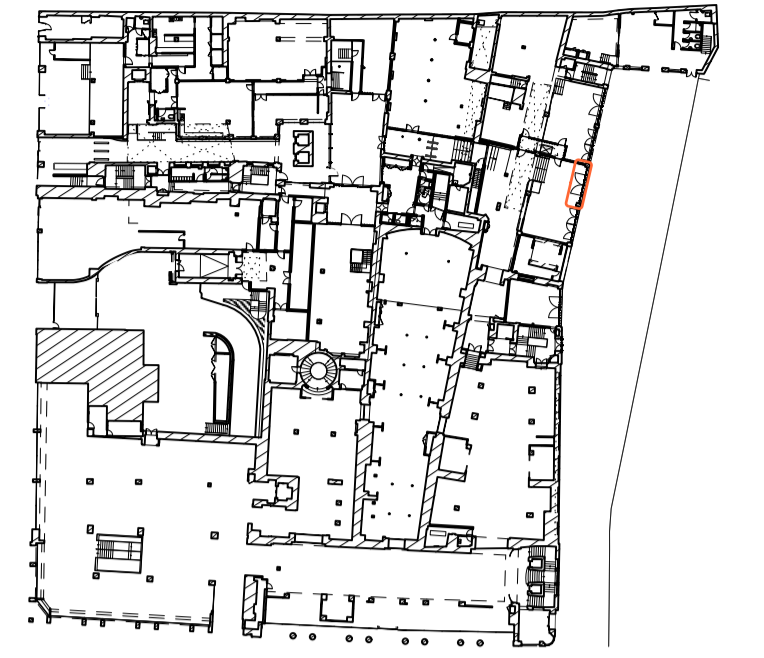

New Hanging Sign
Material: Painted Metal
Background Colour: 85%
Black (RAL 9005)
Text/Logo Colour: Pure
White (RAL 9010)

NOTE
ALL DIMENSIONS ARE FOR REFERENCE ONLY &
NEED TO BE CHECKED ON SITE,

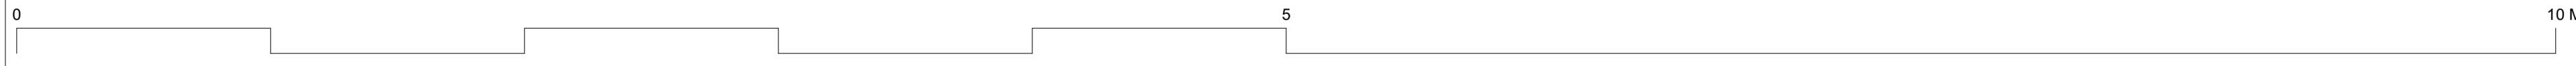

© Buckley Gray Yeoman Ltd.
All dimensions to be checked on site prior to commencement of any works, and/or preparation of any shop drawings. Sizes of and dimensions to any structural elements are indicative only. See structural engineers drawings for actual sizes/dimensions. Sizes of and dimensions to any service elements are indicative only. See service engineers drawings for actual sizes and dimensions.
This drawing to be read in conjunction with all other Architect's drawings, specifications and other Consultants' information. All proprietary systems shown on this drawing are to be installed strictly in accordance with the Manufacturers/Suppliers recommended details.
Any discrepancies between information shown on this drawing and any other contract information or manufacturers/suppliers recommendations is to be brought to the attention of the Architect.
DO NOT SCALE FROM THIS DRAWING.

DRAWING NOTES:

PL2	10/04/24	Hanging Signage Updated	
PL1	07/08/23	PLANNING ISSUE	NW
REV.	DATE	NOTE	DRAWN

CLIENT	General Projects
PROJECT	Heal's Building
DWG No.	1215_ED-02

DRAWING	
Alfred Mews Facade: Elevation Detail 02	
STATUS	APPROVED
PLANNING	NJ
SCALE	DATE
PL2 1:20 @ A1	August 2023
1:40 @ A3	

BGY
BUCKLEY GRAY YEOMAN
+ 44 20 7033 9913
BGY.CO.UK