


4 Section A-A
Scale: 1:20

NOTE
ALL DIMENSIONS ARE FOR REFERENCE ONLY &
NEED TO BE CHECKED ON SITE, & SUBJECT TO
MANUFACTURERS DESIGN FOR CANOPY

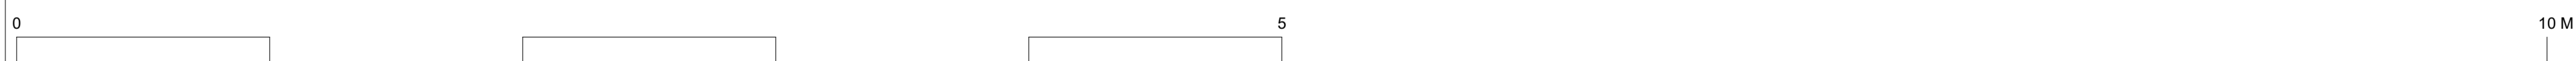

© Buckley Gray Yeoman Ltd.
All dimensions to be checked on site prior to commencement of any works, and/or preparation of any shop drawings. Sizes of and dimensions to any structural elements are indicative only. See structural engineers drawings for actual sizes/dimensions. Sizes of and dimensions to any service elements are indicative only. See service engineers drawings for actual sizes and dimensions.
This drawing to be read in conjunction with all other Architect's drawings, specifications and other Consultants' information. All proprietary systems shown on this drawing are to be installed strictly in accordance with the Manufacturers/Suppliers recommended details.
Any discrepancies between information shown on this drawing and any other contract information or manufacturers/suppliers recommendations is to be brought to the attention of the Architect.
DO NOT SCALE FROM THIS DRAWING.

DRAWING NOTES:

REV.	DATE	NOTE	DRAWN
PL2	10/04/24	Hanging Signage Updated	
PL1	16/06/23	STAGE 3+ ISSUE	SS

CLIENT General Projects
PROJECT Heal's Building
DWG No. 1215_ED-06

DRAWING Alfred Mews Facade: Canopy Open Detail	
STATUS STAGE 3+	APPROVED NJ
SCALE 1:20 @ A1 1:40 @ A3	DATE June 2023

BGY
BUCKLEY GRAY YEOMAN
+ 44 20 7033 9913
BGY.CO.UK