


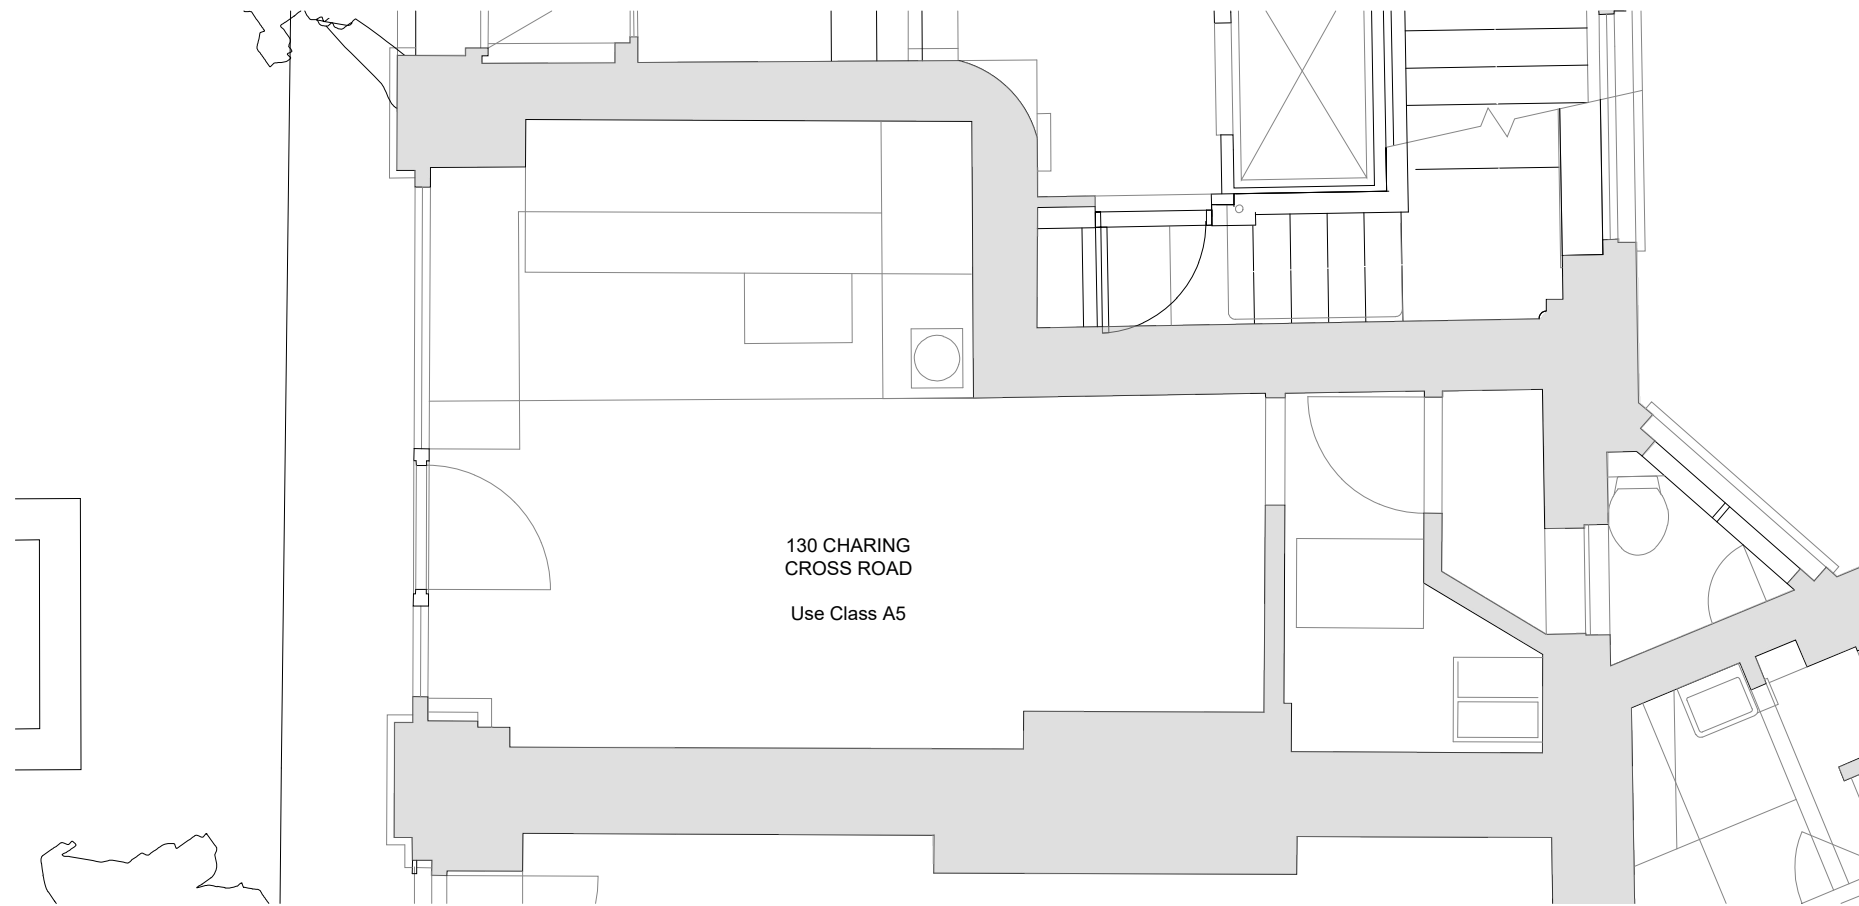


.01 06/03/2024 TG
Client Issue

.02 08/03/2024 TG
Update as per Client Comment

North



Scale Bar

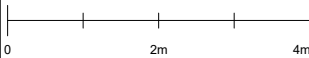

Project
St Giles Circus

Drawing
130 Charing Cross Road
Existing GA

Scale @ A3
1:50

Drawing Number
1098.GA.50

Rev	Date
.02	08/03/2024