

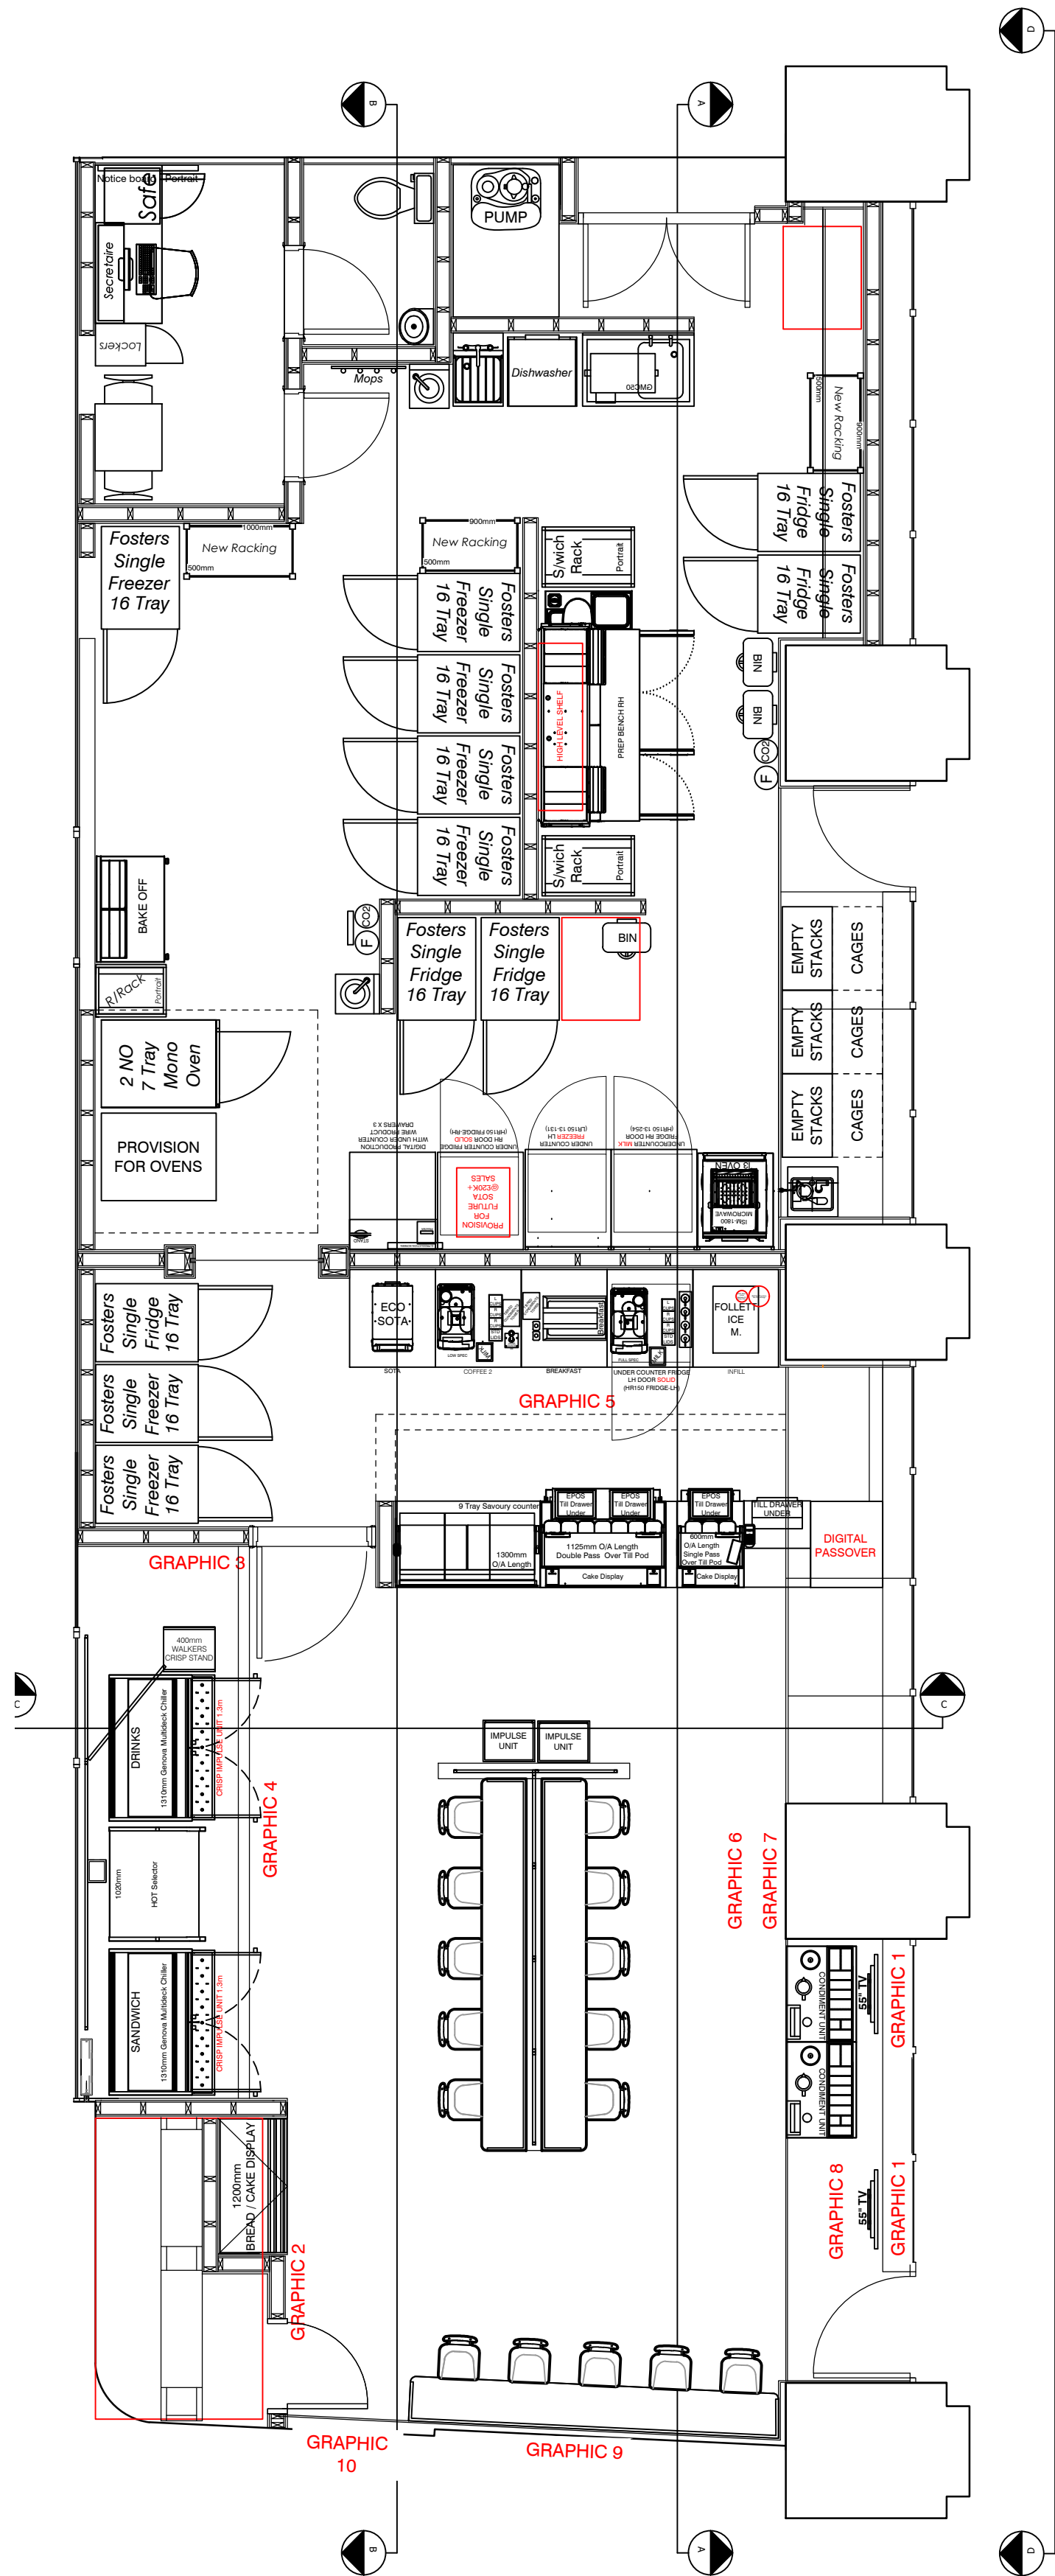
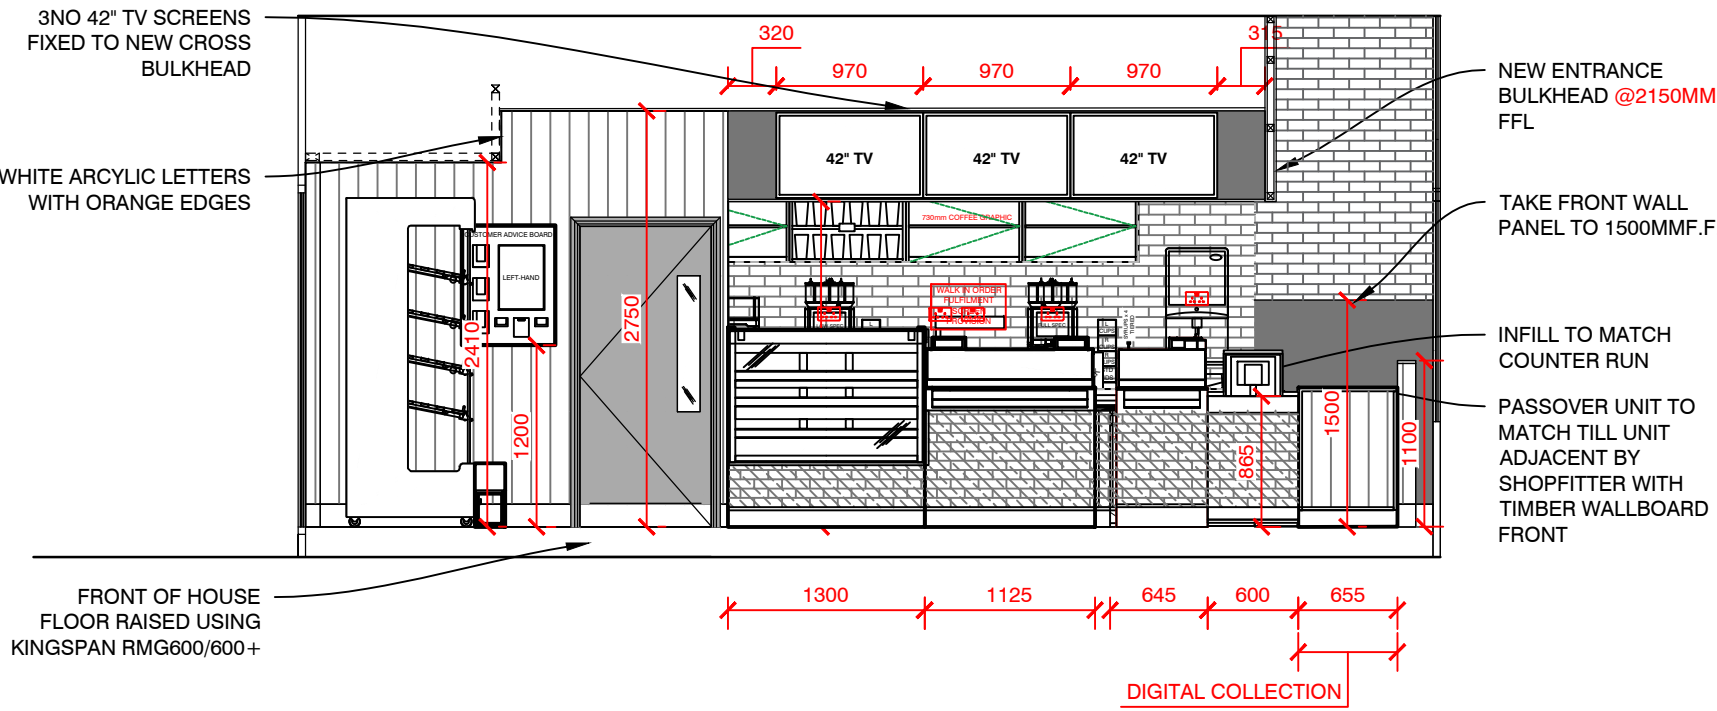


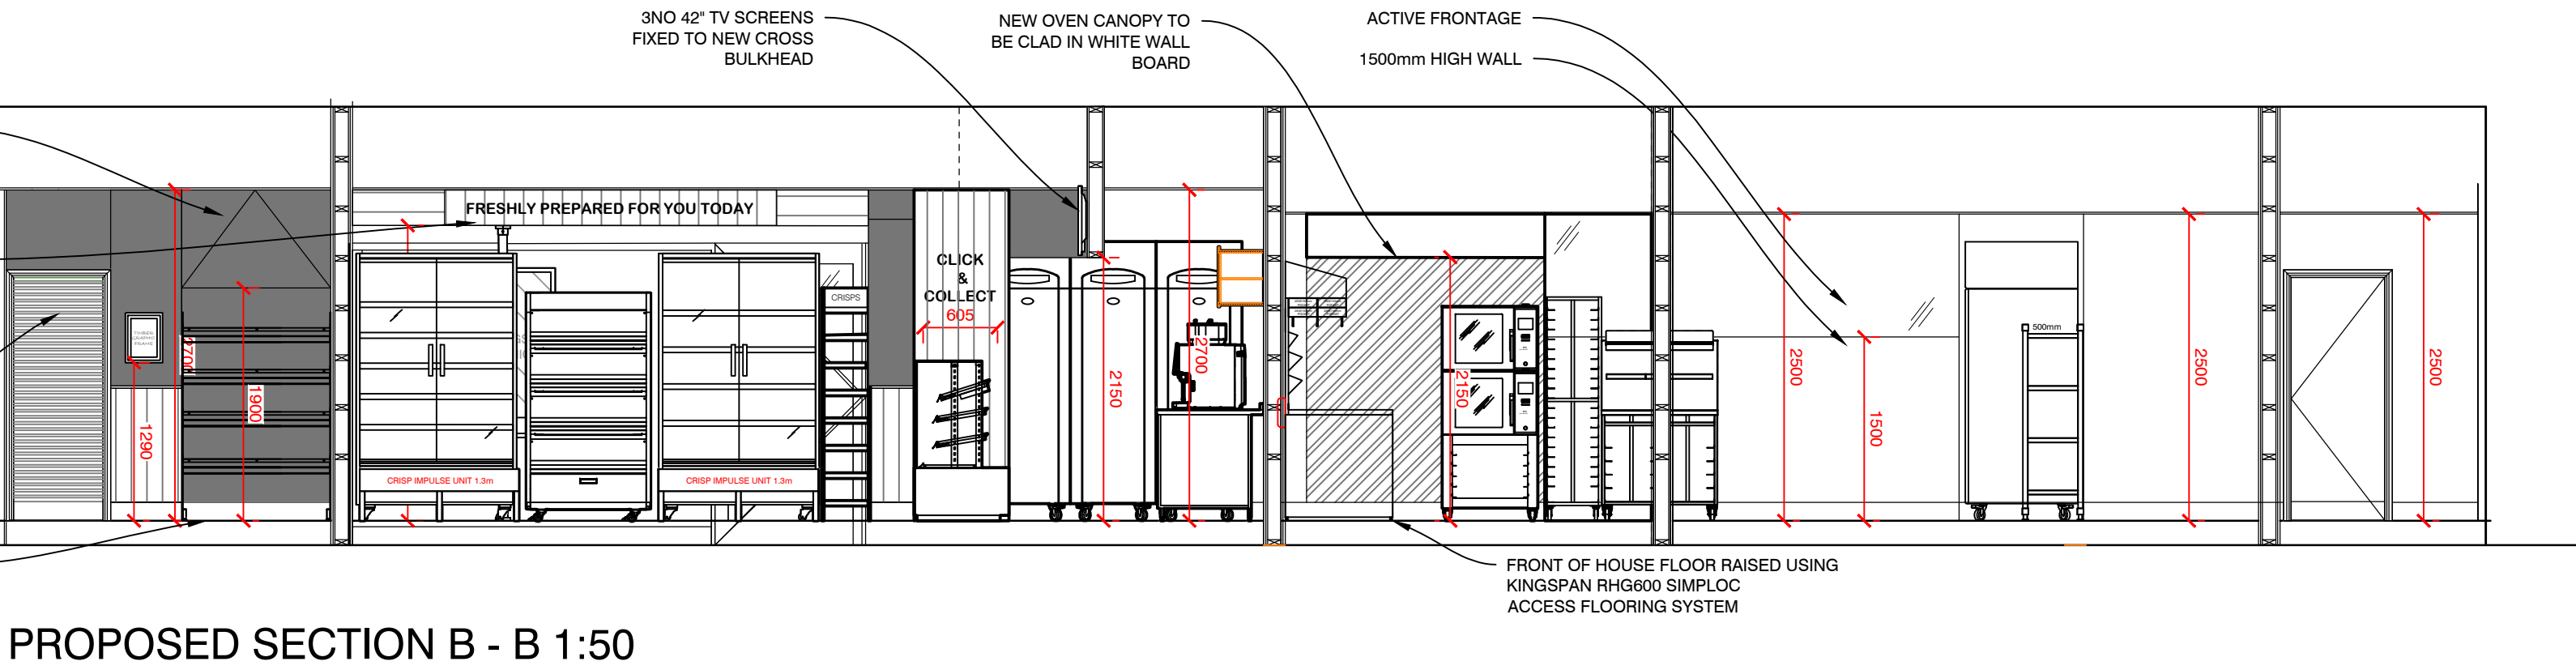

REFERENCE PLAN 1:50

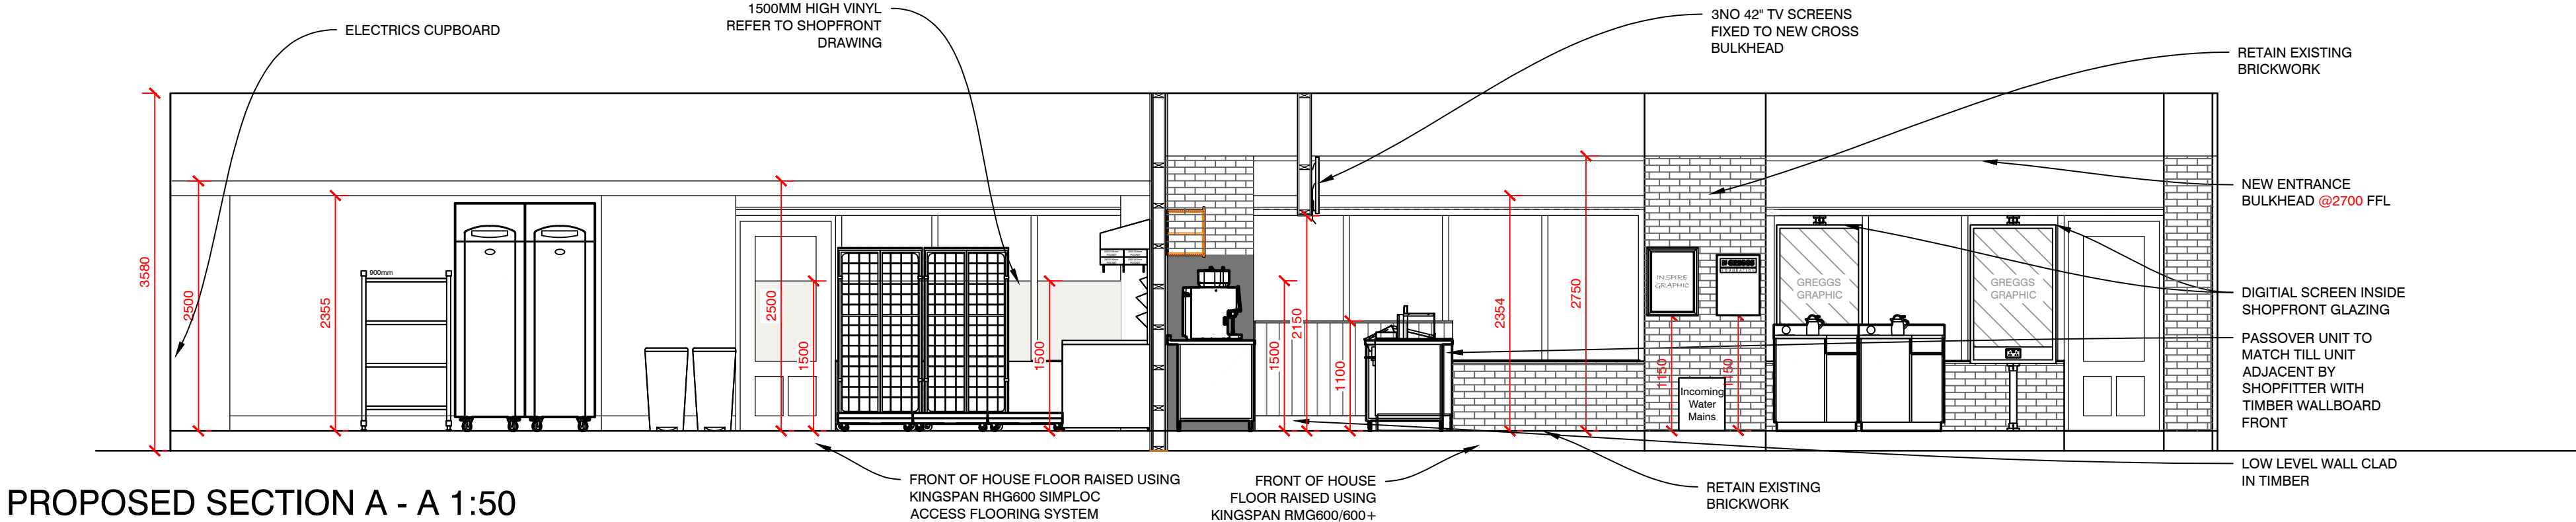

GRAPHIC NUMBER	GRAPHIC DESCRIPTION	WIDTH MM	HEIGHT MM	SUPPLIED BY	FITTED BY
GRAPHIC 1	GRAPHIC ON BACK OF TV HOUSING (x2)	785 APPROX	1180 APPROX	TBC	NOVOGRAF
GRAPHIC 2	LOCALISED NEW PHOTO BUNDLE (x1) 1NO GREGGS GRAPHICS	TBC	TBC	PWD	SHOPFITTER
GRAPHIC 3	CUSTOMER ADVICE BOARD LEFT-HAND	620	794	GREGGS	SHOPFITTER
GRAPHIC 4	FRESHLY PREPARED FOR YOU TODAY WHITE & ORANGE EDGES METAL LETTERS (x1)	TBC	TBC	TBC	SHOPFITTER
GRAPHIC 5	OAK UNIT - FERROGRAF COFFEE GRAPHIC (x1)	730	440	KEP	SHOPFITTER
GRAPHIC 6	FERROGRAF INSPIRE TO BUY GRAPHIC (x1)	420	594	KEP	SHOPFITTER
GRAPHIC 7	FOUNDATION CHARITY POSTER - 50mm BLACK FRAME x1)	420	594	KEP	SHOPFITTER
GRAPHIC 8	DDA SIGN	TBC	TBC	TBC	SHOPFITTER
GRAPHIC 9	LOCALISED NEW PHOTO BUNDLE (x5) 1NO GREGGS GRAPHICS	TBC	TBC	PWD	SHOPFITTER
GRAPHIC 10	INSPIRE TO BUY GRAPHIC	TBC	TBC	KEP	SHOPFITTER

N.B. ALL GRAPHICS TO BE ORDERED BY GREGGS PROJECT MANAGER. NOVOGRAF GRAPHICS TO BE OVERSIZED BY 100MM TO ALLOW FOR SITE TRIMMING.

C	UPDATED FOLLOWING CONDENSER RELOCATION	29.01.24	JM
B	BRICK SEALER REMOVED FROM THE DRAWING	15.09.23	JM
A	AMENDED FOLLOWING COMMENTS FROM CONSERVATION OFFICER	03.08.23	JM
REV	DESCRIPTION	DATE	NAME

GREGGS Plc (SOUTH EAST)
87 MILLMARSH LANE
ENFIELD
MIDDLESEX
EN3 7XJ
Tel: (0208) 805 3314

Shop S Number & Name
S681 LONDON EUSTON ROAD

Title
PROPOSED SECTIONS

Site Address
**UNIT 2 WESTERN TICKET HALL,
KINGS CROSS AND ST PANCARS
UNDERGROUND STATION,
EUSTON ROAD, LONDON**

Gross Building Area 143 Sq m	Gross Sales Area 53.4 Sq m
---------------------------------	-------------------------------

Drawing No. RS0E/S6169/05	Rev. C
-------------------------------------	------------------

Date 03.08.23	Scale 1:50	@ A1
-------------------------	----------------------	-------------

Drawn by JB	Scale Bar 0 500 1000 1500 2000 2500mm SCALE 1:50
-----------------------	--

Issued
27-Mar-24

DO NOT RESCALE THIS DRAWING