




LOCATION PLAN

1:1250 @A3

0 25m 50m 100m

	AREA
TOTAL SITE AREA	460 M ²
EXISTING RESIDENTIAL	100 M ²

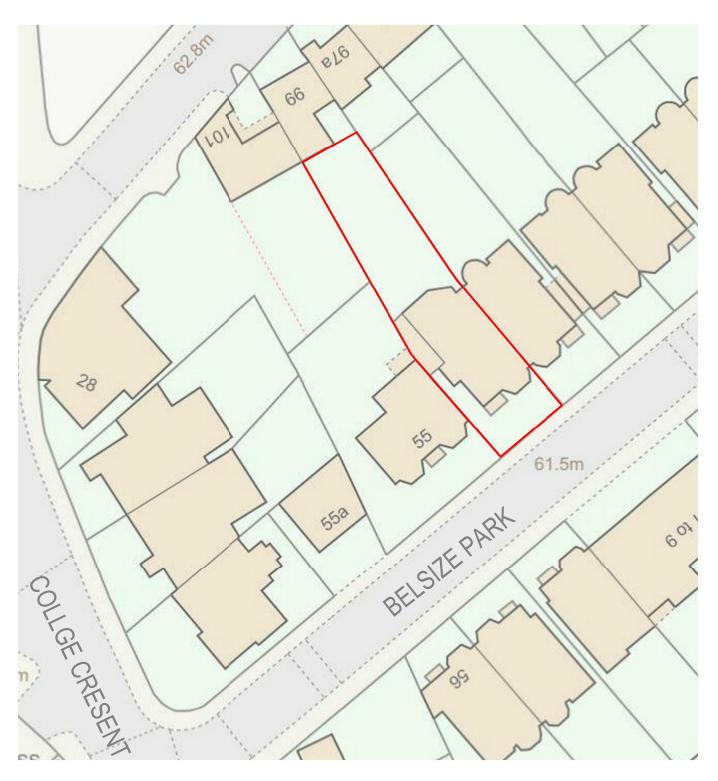

BLOCK PLAN

1:500 @A3

0 10m 20m 50m

Written dimensions to be taken in preferences to scaled dimensions. The Contractor is responsible for checking all dimensions before work starts.

All work is to be carried out to the requirements, an the satisfaction of the Local Authority. These drawings are for planning purposes only

Any discrepancies to be brought to the attention of 4D Planning Consultants immediately.

Description

/	Date	Description	by	chk	

4D PLANNING

Chartered Town Planners & Architectural Technicians

Architecture I Town Planning

T: 0203 1500 183 www.GetMePlanning.com

www.GetMePlanning.com

Client Ms Tiyash Banerjee

Project 54 Belsize Park, NW3 4EE, 1st floor flat

Title BLOCK AND LOCATION PLANS

Date: 15.03.2024 Rev:
Scale: AS INDICATED
Drawing No.4D-468 E 00
Drawn by: MAX