

**Zanoply**

**ZANOPLY**  
 info@zanoply.co.uk  
 www.zanoply.co.uk

**Site**  
 5 Ulysses Road,  
 London, NW6 1ED



**Project**  
 Single storey infill extension and  
 minor external alterations to  
 the facade of the building


**Drawing  
 Scale**  
 1:100 at A3

**Date  
 Prepared**  
 01.02.2024

**Notes**  
 1. This drawing has been prepared for planning purposes only.  
 2. All copyrights are reserved to Zanoply Ltd and consent should be sought for non-commercial use.  
 3. The contractor is responsible for checking all dimensions before commencing works.  
 4. Should not be scaled from this drawing.  
 5. Any discrepancy found should be brought to the attention of the designer.



Existing\_Lower\_Ground\_Floor\_Plan\_01

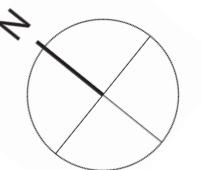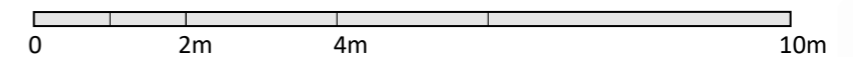


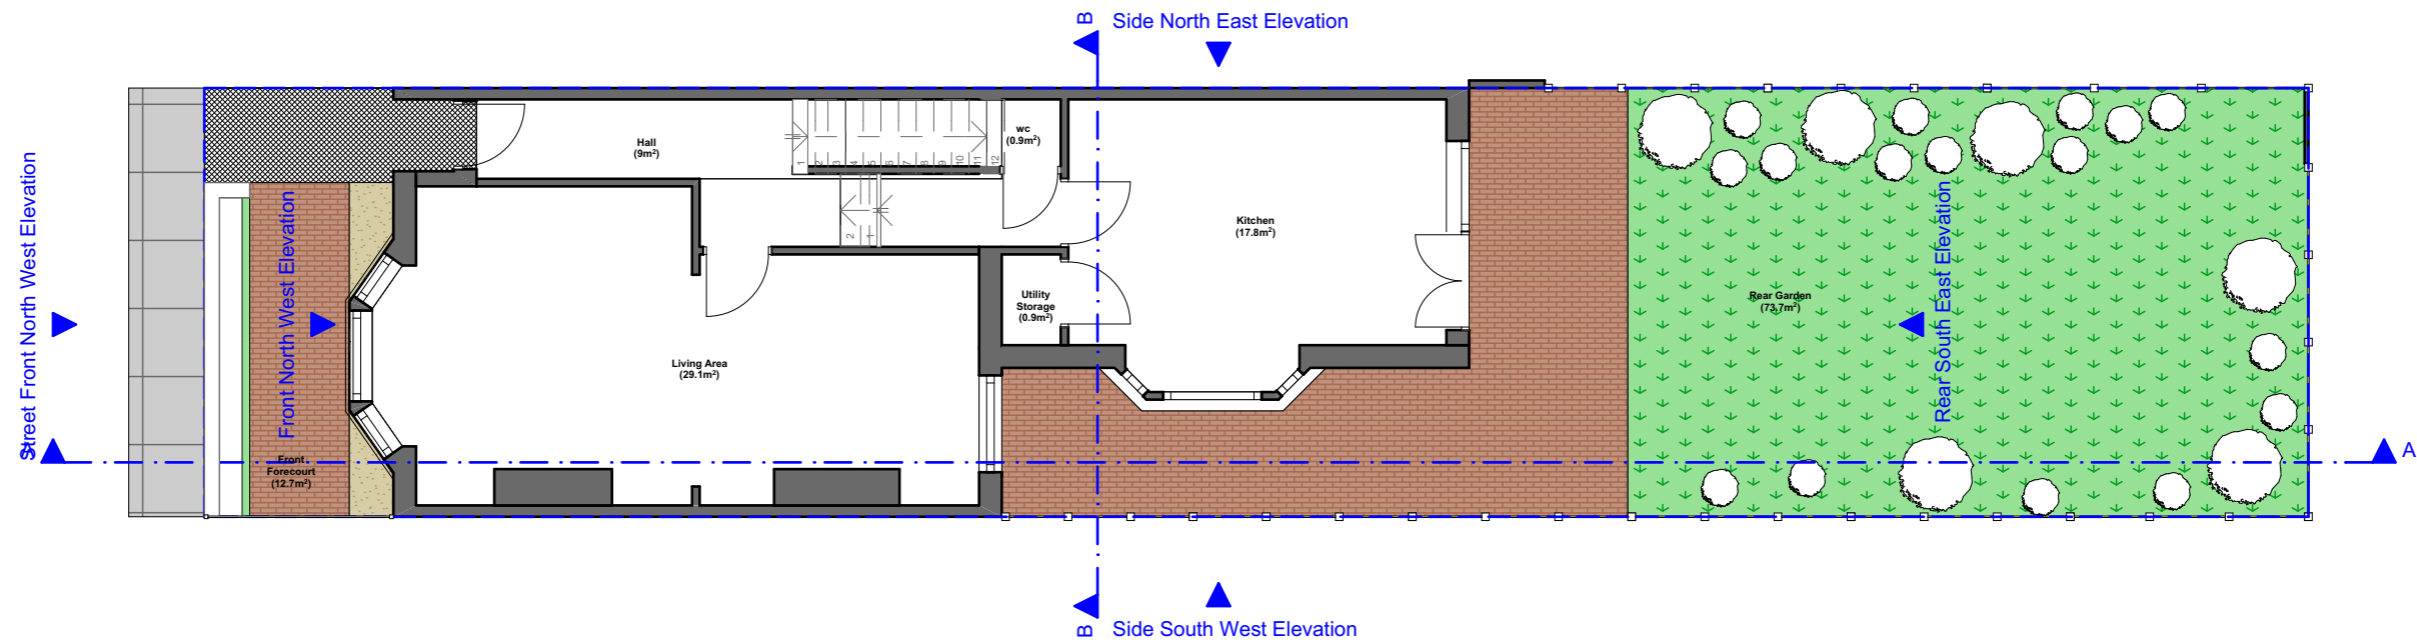

	<b>ZANOPLY</b> info@zanoply.co.uk www.zanoply.co.uk	<b>Site</b> 5 Ulysses Road, London, NW6 1ED	<b>Project</b> Single storey infill extension and minor external alterations to the facade of the building	<b>Drawing Scale</b> 1:100 at A3	<b>Date Prepared</b> 01.02.2024	<b>Notes</b> 1. This drawing has been prepared for planning purposes only. 2. All copyrights are reserved to Zanoply ltd and consent should be sought for non-commercial use. 3. The contractor is responsible for checking all dimensions before commencing works. 4. Should not be scaled from this drawing. 5. Any discrepancy found should be brought to the attention of the designer.
--	---	---	---	---	--	--

Existing\_Ground\_Floor\_Plan\_02

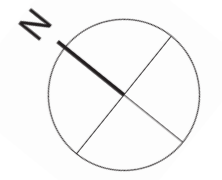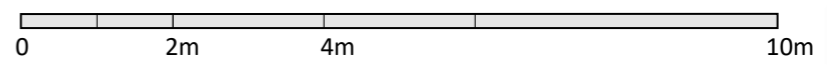

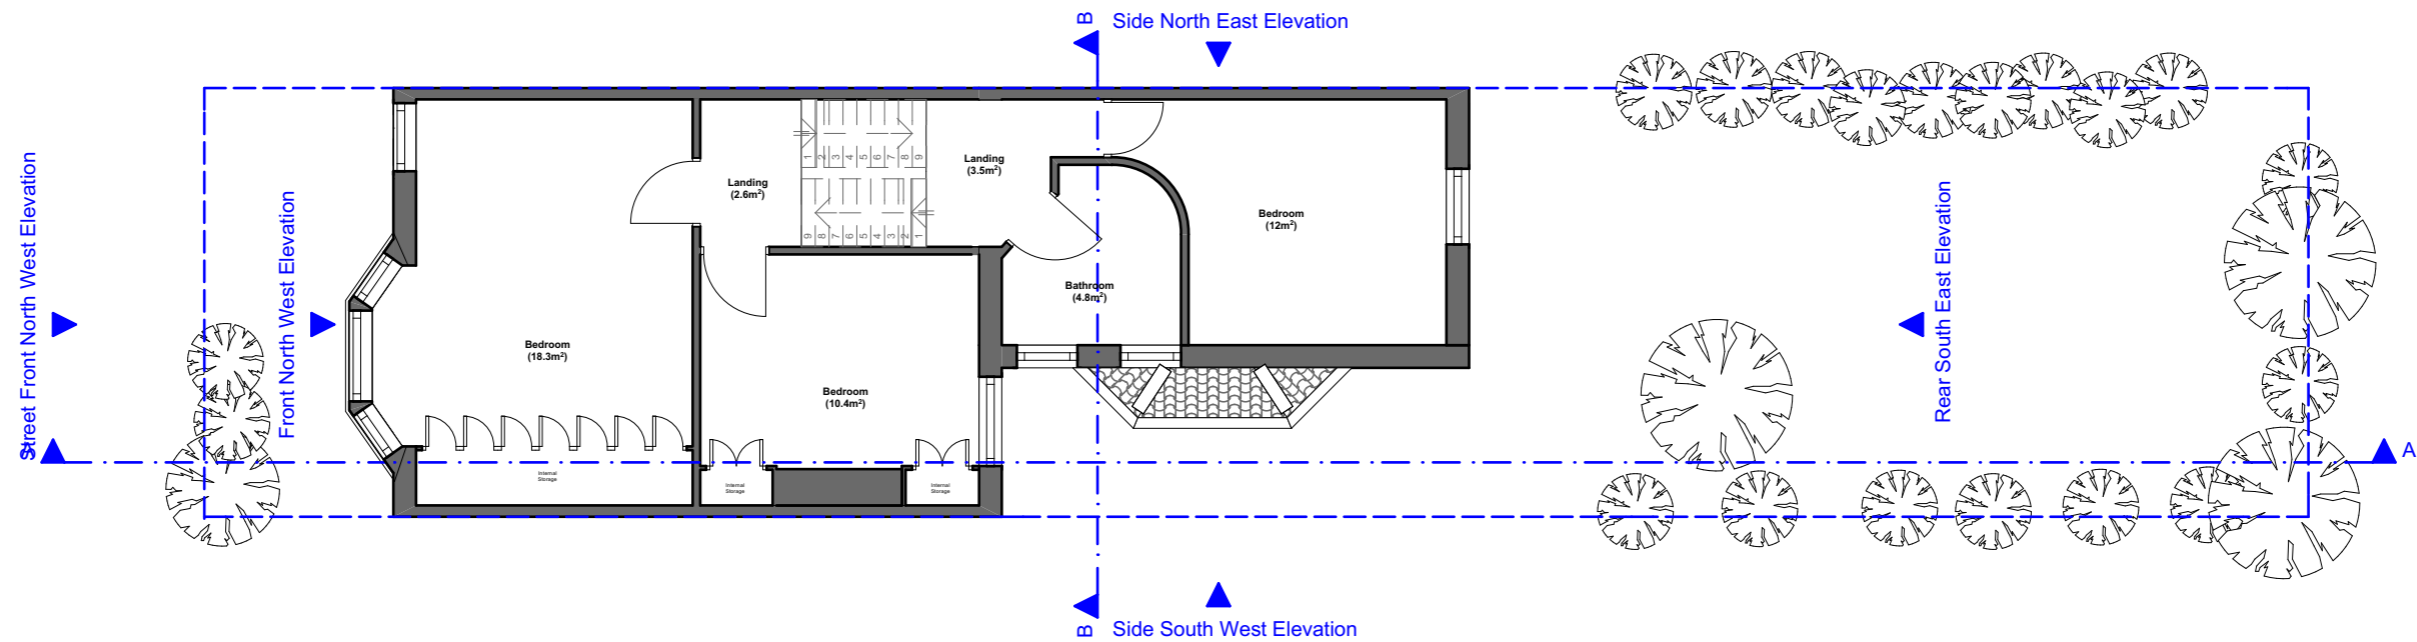

**Zanoply**

**ZANOPLY**  
 info@zanoply.co.uk  
 www.zanoply.co.uk

**Site**  
 5 Ulysses Road,  
 London, NW6 1ED



**Project**  
 Single storey infill extension and  
 minor external alterations to  
 the facade of the building


**Drawing  
 Scale**  
 1:100 at A3

**Date  
 Prepared**  
 01.02.2024

**Notes**  
 1. This drawing has been prepared for planning purposes only.  
 2. All copyrights are reserved to Zanoply ltd and consent should be sought for non-commercial use.  
 3. The contractor is responsible for checking all dimensions before commencing works.  
 4. Should not be scaled from this drawing.  
 5. Any discrepancy found should be brought to the attention of the designer.

Existing\_First\_Floor\_Plan\_03

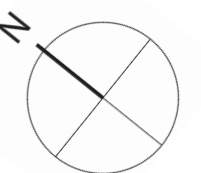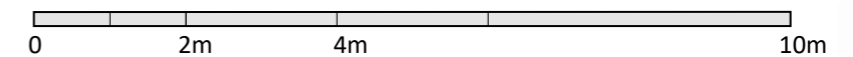

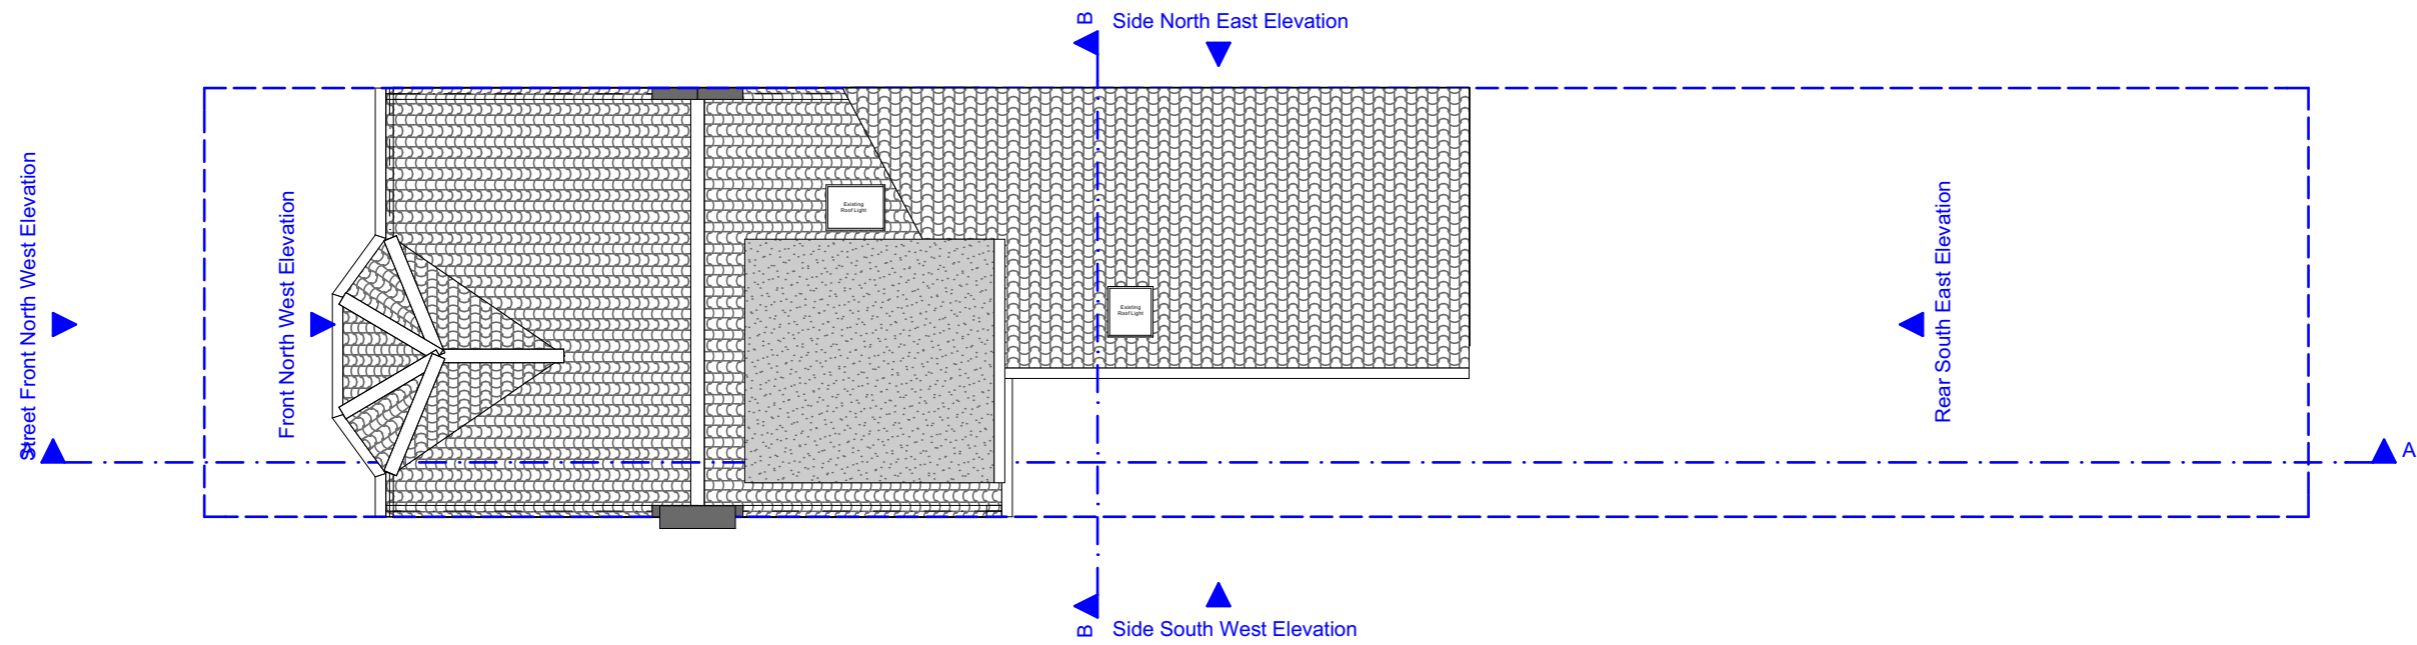

**Zanoply**

**ZANOPLY**  
 info@zanoply.co.uk  
 www.zanoply.co.uk

**Site**  
 5 Ulysses Road,  
 London, NW6 1ED

**Project**  
 Single storey infill extension and  
 minor external alterations to  
 the facade of the building


**Drawing  
 Scale**  
 1:100 at A3


**Date  
 Prepared**  
 01.02.2024

**Notes**  
 1. This drawing has been prepared for planning purposes  
 only.  
 2. All copyrights are reserved to Zanoply ltd and consent  
 should be sought for non-commercial use.

3. The contractor is responsible for checking all  
 dimensions before commencing works.  
 4. Should not be scaled from this drawing.  
 5. Any discrepancy found should be brought to the  
 attention of the designer.


Existing\_Roof\_Plan\_04

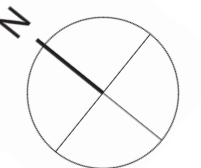

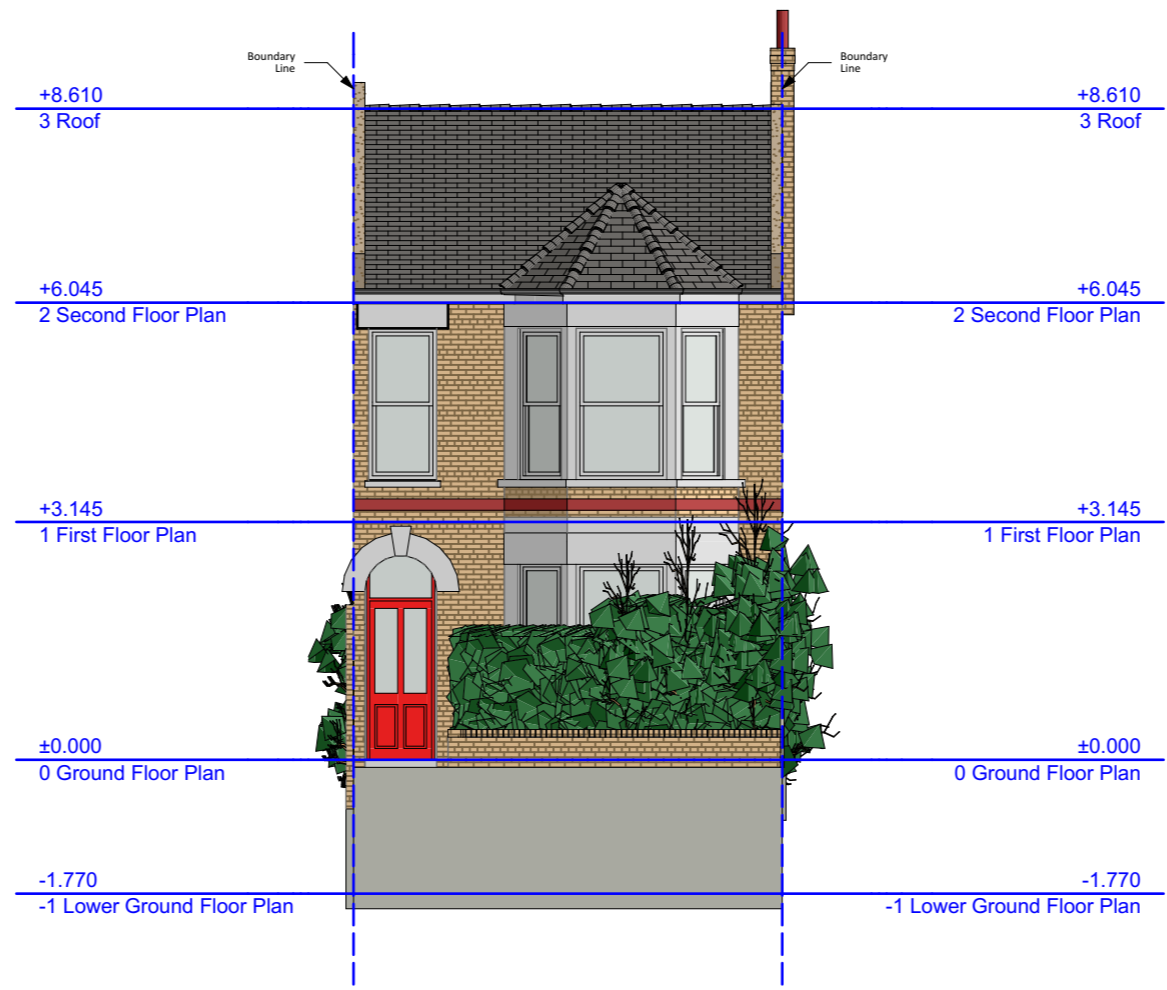

<b>Zanoply</b>	<b>ZANOPLY</b>	<b>Site</b>	<b>Project</b>	<b>Drawing</b>	<b>Date</b>	<b>Notes</b>
	info@zanoply.co.uk www.zanoply.co.uk	5 Ulysses Road, London, NW6 1ED	Single storey infill extension and minor external alterations to the facade of the building	Scale 1:100 at A3	01.02.2024	

Existing\_Street\_Front\_North\_West\_Elevation\_05

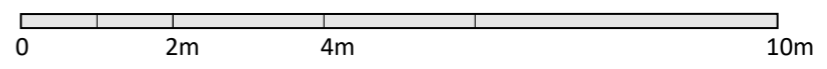


3. The contractor is responsible for checking all dimensions before commencing works.  
 4. Should not be scaled from this drawing.  
 5. Any discrepancy found should be brought to the attention of the designer.  
 1. This drawing has been prepared for planning purposes only.  
 2. All copyrights are reserved to Zanoply ltd and consent should be sought for non-commercial use.




<b>Zanoply</b>	<b>ZANOPLY</b>	<b>Site</b>	<b>Project</b>	<b>Drawing</b>	<b>Date</b>	<b>Notes</b>
	info@zanoply.co.uk www.zanoply.co.uk	5 Ulysses Road, London, NW6 1ED	Single storey infill extension and minor external alterations to the facade of the building	Scale 1:100 at A3	Prepared 01.02.2024	

1. This drawing has been prepared for planning purposes only.
2. All copyrights are reserved to Zanoply Ltd and consent should be sought for non-commercial use.
3. The contractor is responsible for checking all dimensions before commencing works.
4. Should not be scaled from this drawing.
5. Any discrepancy found should be brought to the attention of the designer.


Existing\_Front\_North\_West\_Elevation\_06

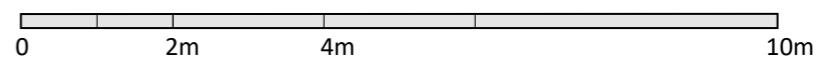





	<b>ZANOPLY</b> info@zanoply.co.uk www.zanoply.co.uk	<b>Site</b> 5 Ulysses Road, London, NW6 1ED	<b>Project</b> Single storey infill extension and minor external alterations to the facade of the building	<b>Drawing Scale</b> 1:100 at A3	<b>Date Prepared</b> 01.02.2024	<b>Notes</b> 1. This drawing has been prepared for planning purposes only. 2. All copyrights are reserved to Zanoply Ltd and consent should be sought for non-commercial use. 3. The contractor is responsible for checking all dimensions before commencing works. 4. Should not be scaled from this drawing. 5. Any discrepancy found should be brought to the attention of the designer.
--	---	---	---	---	--	--


Existing\_Rear\_South\_East\_Elevation\_07



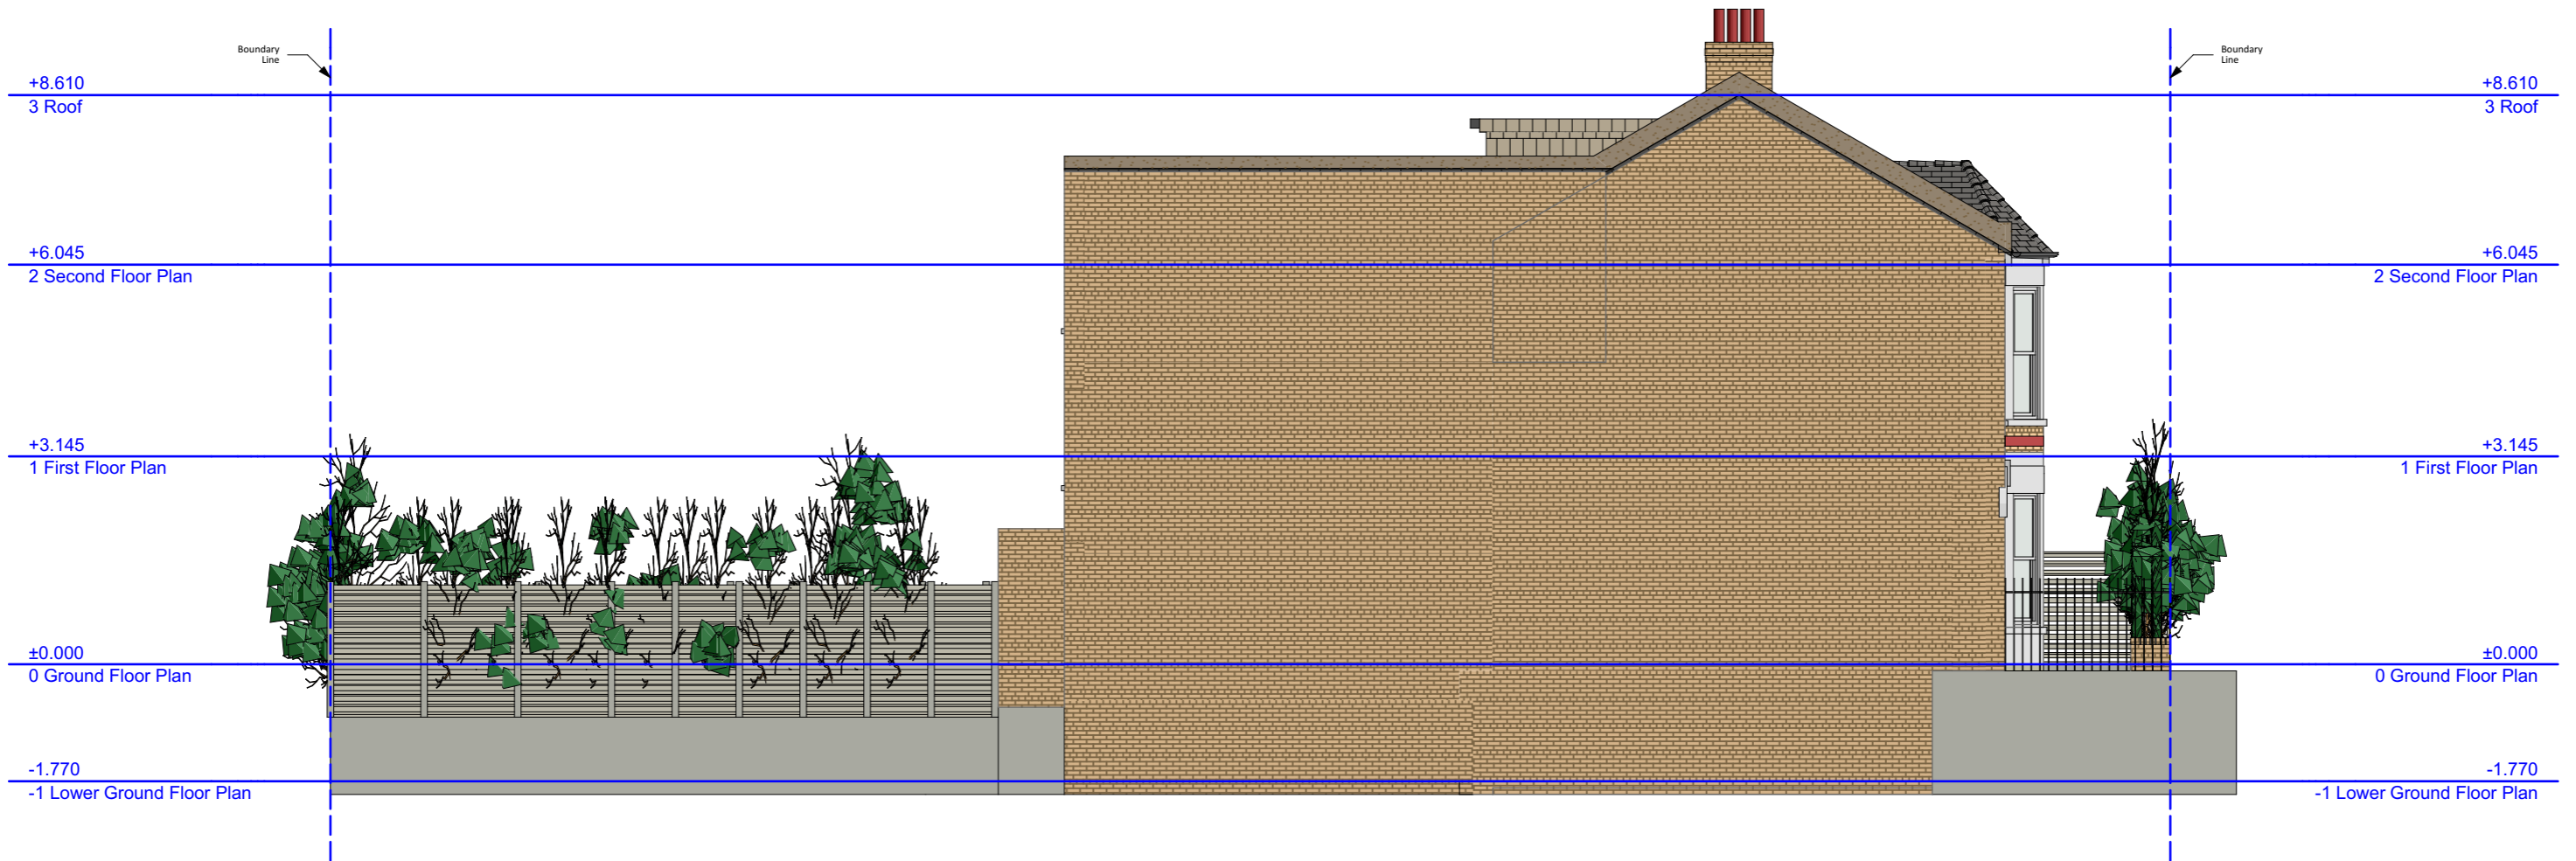


	<b>ZANOPLY</b> info@zanoply.co.uk www.zanoply.co.uk	<b>Site</b> 5 Ulysses Road, London, NW6 1ED	<b>Project</b> Single storey infill extension and minor external alterations to the facade of the building	<b>Drawing Scale</b> 1:100 at A3	<b>Date Prepared</b> 01.02.2024	<b>Notes</b> 1. This drawing has been prepared for planning purposes only. 2. All copyrights are reserved to Zanoply ltd and consent should be sought for non-commercial use. 3. The contractor is responsible for checking all dimensions before commencing works. 4. Should not be scaled from this drawing. 5. Any discrepancy found should be brought to the attention of the designer.
--	---	---	---	---	--	--

Existing\_Side\_North\_East\_Elevation\_08

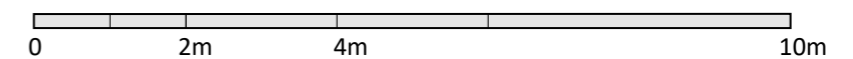



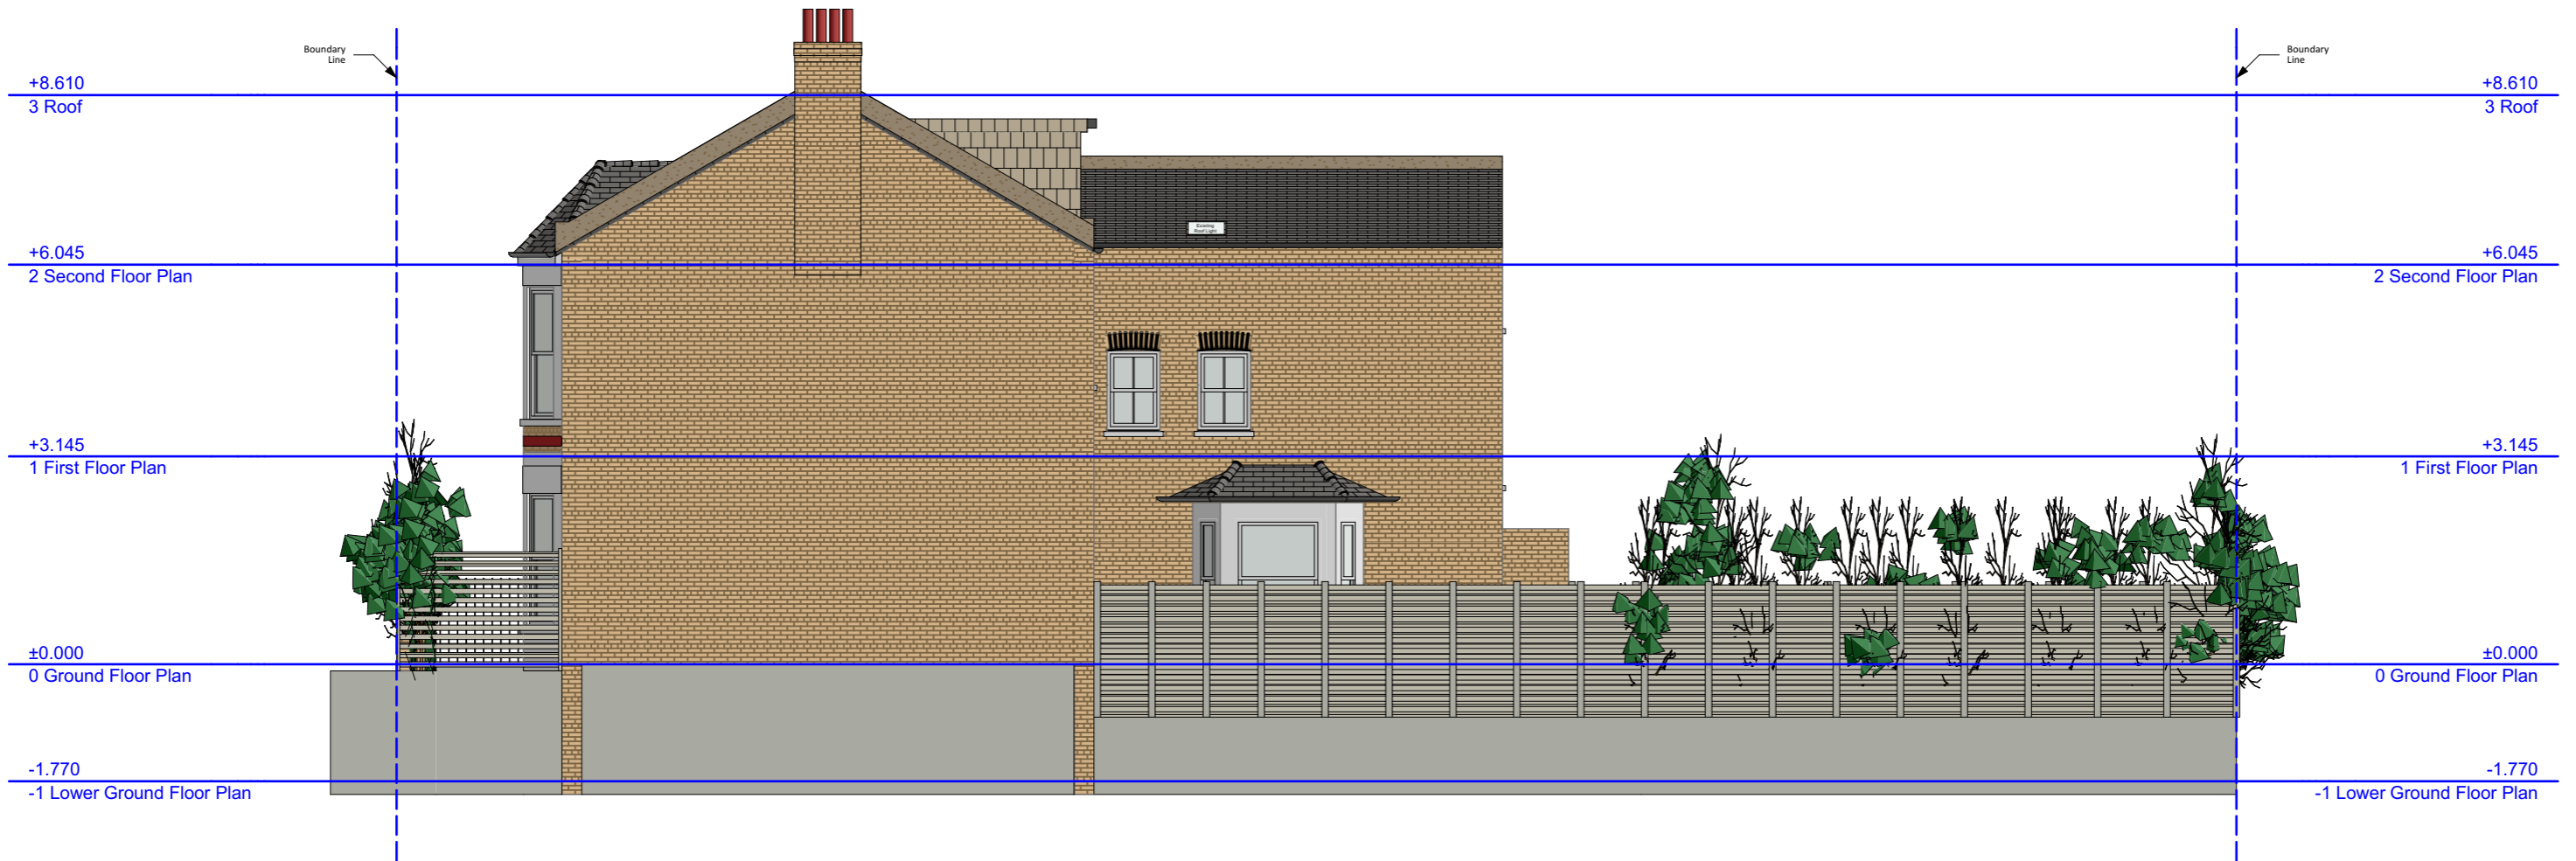

**Zanoply**

**ZANOPLY**  
 info@zanoply.co.uk  
 www.zanoply.co.uk

**Site**  
 5 Ulysses Road,  
 London, NW6 1ED

**Project**  
 Single storey infill extension and  
 minor external alterations to  
 the facade of the building

**Drawing  
 Scale**  
 1:100 at A3


**Date  
 Prepared**  
 01.02.2024

**Notes**  
 1. This drawing has been prepared for planning purposes only.  
 2. All copyrights are reserved to Zanoply Ltd and consent should be sought for non-commercial use.  
 3. The contractor is responsible for checking all dimensions before commencing works.  
 4. Should not be scaled from this drawing.  
 5. Any discrepancy found should be brought to the attention of the designer.


Existing\_Side\_South\_West\_Elevation\_09







	<b>ZANOPLY</b> info@zanoply.co.uk www.zanoply.co.uk	<b>Site</b> 5 Ulysses Road, London, NW6 1ED	<b>Project</b> Single storey infill extension and minor external alterations to the facade of the building	<b>Drawing Scale</b> 1:100 at A3	<b>Date Prepared</b> 01.02.2024	<b>Notes</b> 1. This drawing has been prepared for planning purposes only. 2. All copyrights are reserved to Zanoply Ltd and consent should be sought for non-commercial use. 3. The contractor is responsible for checking all dimensions before commencing works. 4. Should not be scaled from this drawing. 5. Any discrepancy found should be brought to the attention of the designer.
--	---	---	---	---	--	--

Existing\_Section\_A\_10

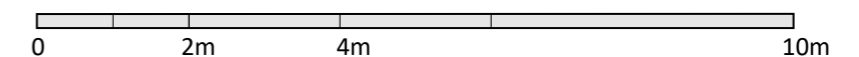

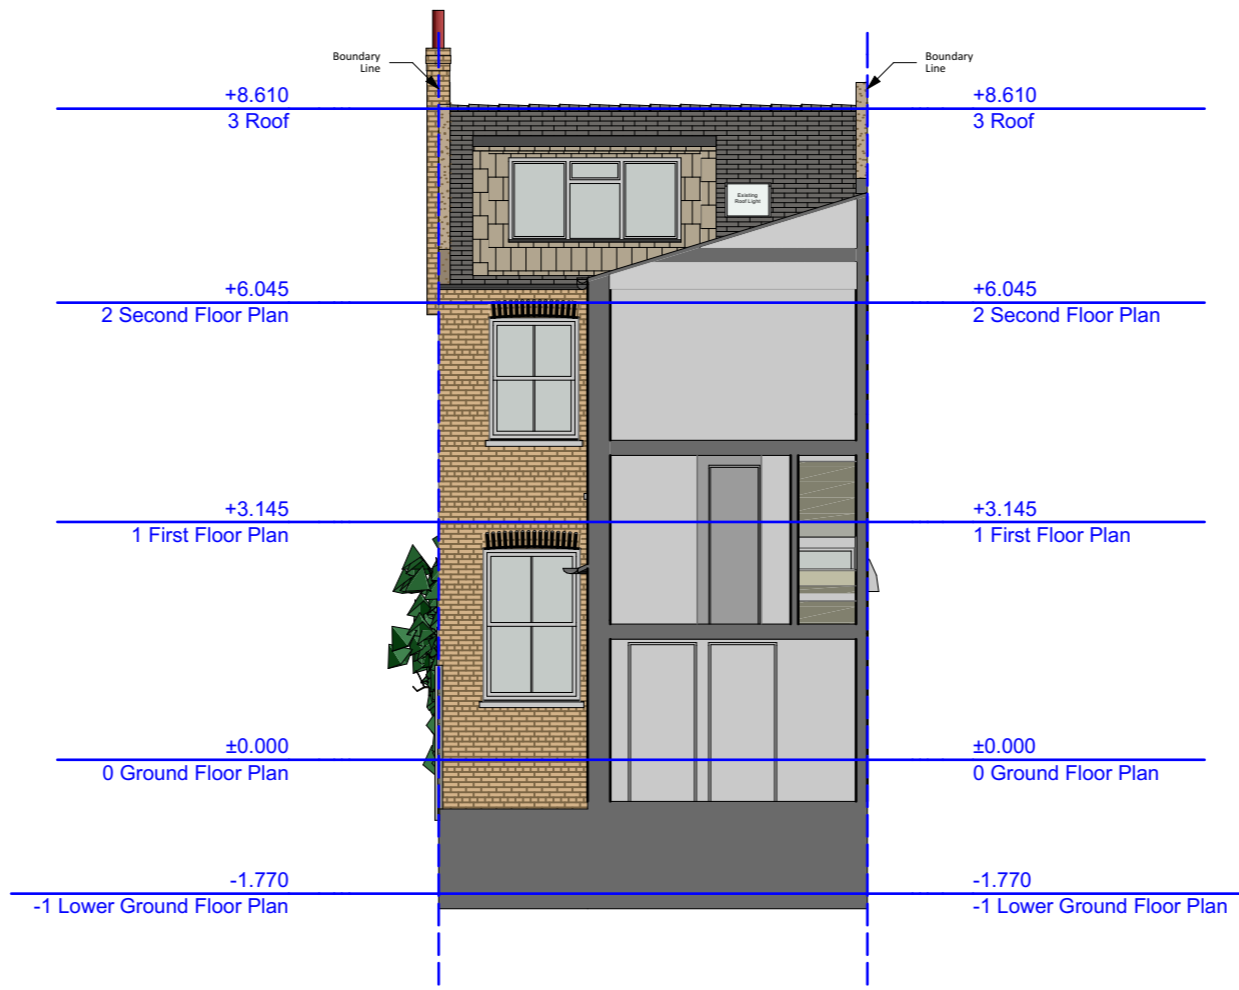

	<b>ZANOPLY</b> info@zanoply.co.uk www.zanoply.co.uk	<b>Site</b> 5 Ulysses Road, London, NW6 1ED	<b>Project</b> Single storey infill extension and minor external alterations to the facade of the building	<b>Drawing Scale</b> 1:100 at A3	<b>Date Prepared</b> 01.02.2024	<b>Notes</b> 1. This drawing has been prepared for planning purposes only. 2. All copyrights are reserved to Zanoply ltd and consent should be sought for non-commercial use. 3. The contractor is responsible for checking all dimensions before commencing works. 4. Should not be scaled from this drawing. 5. Any discrepancy found should be brought to the attention of the designer.
--	---	---	---	---	--	--

Existing\_Section\_B\_11

