

Zanoply

ZANOPLY
 info@zanoply.co.uk
 www.zanoply.co.uk

Site
 5 Ulysses Road,
 London, NW6 1ED



Project
 Single storey infill extension and
 minor external alterations to
 the facade of the building


**Drawing
 Scale**
 1:100 at A3


**Date
 Prepared**
 01.02.2024

Notes
 1. This drawing has been prepared for planning purposes only.
 2. All copyrights are reserved to Zanoply ltd and consent should be sought for non-commercial use.
 3. The contractor is responsible for checking all dimensions before commencing works.
 4. Should not be scaled from this drawing.
 5. Any discrepancy found should be brought to the attention of the designer.



Proposed_Lower_Ground_Floor_Plan_12

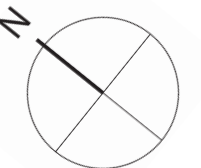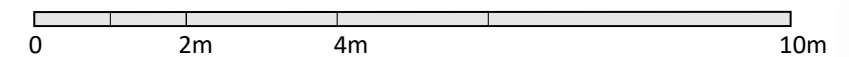


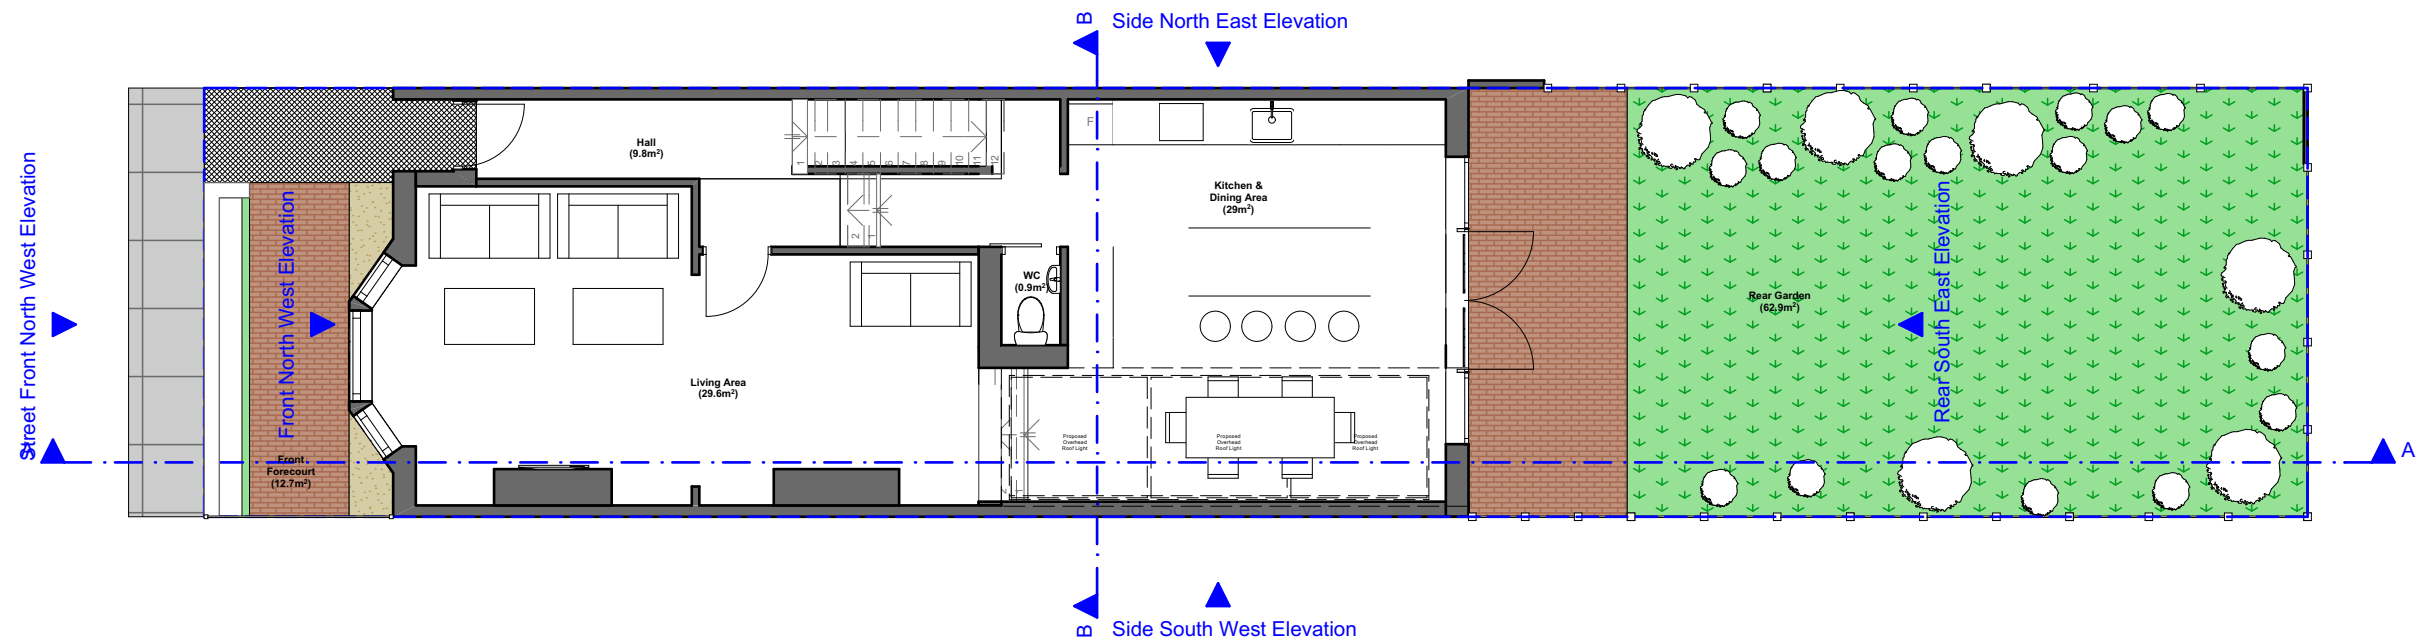

	ZANOPLY info@zanoply.co.uk www.zanoply.co.uk	Site 5 Ulysses Road, London, NW6 1ED	Project Single storey infill extension and minor external alterations to the facade of the building	Drawing Scale 1:100 at A3	Date Prepared 01.02.2024	Notes 1. This drawing has been prepared for planning purposes only. 2. All copyrights are reserved to Zanoply Ltd and consent should be sought for non-commercial use. 3. The contractor is responsible for checking all dimensions before commencing works. 4. Should not be scaled from this drawing. 5. Any discrepancy found should be brought to the attention of the designer.
--	---	---	---	---	--	--

Proposed_Ground_Floor_Plan_13

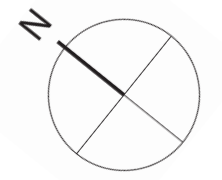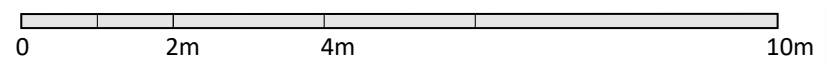

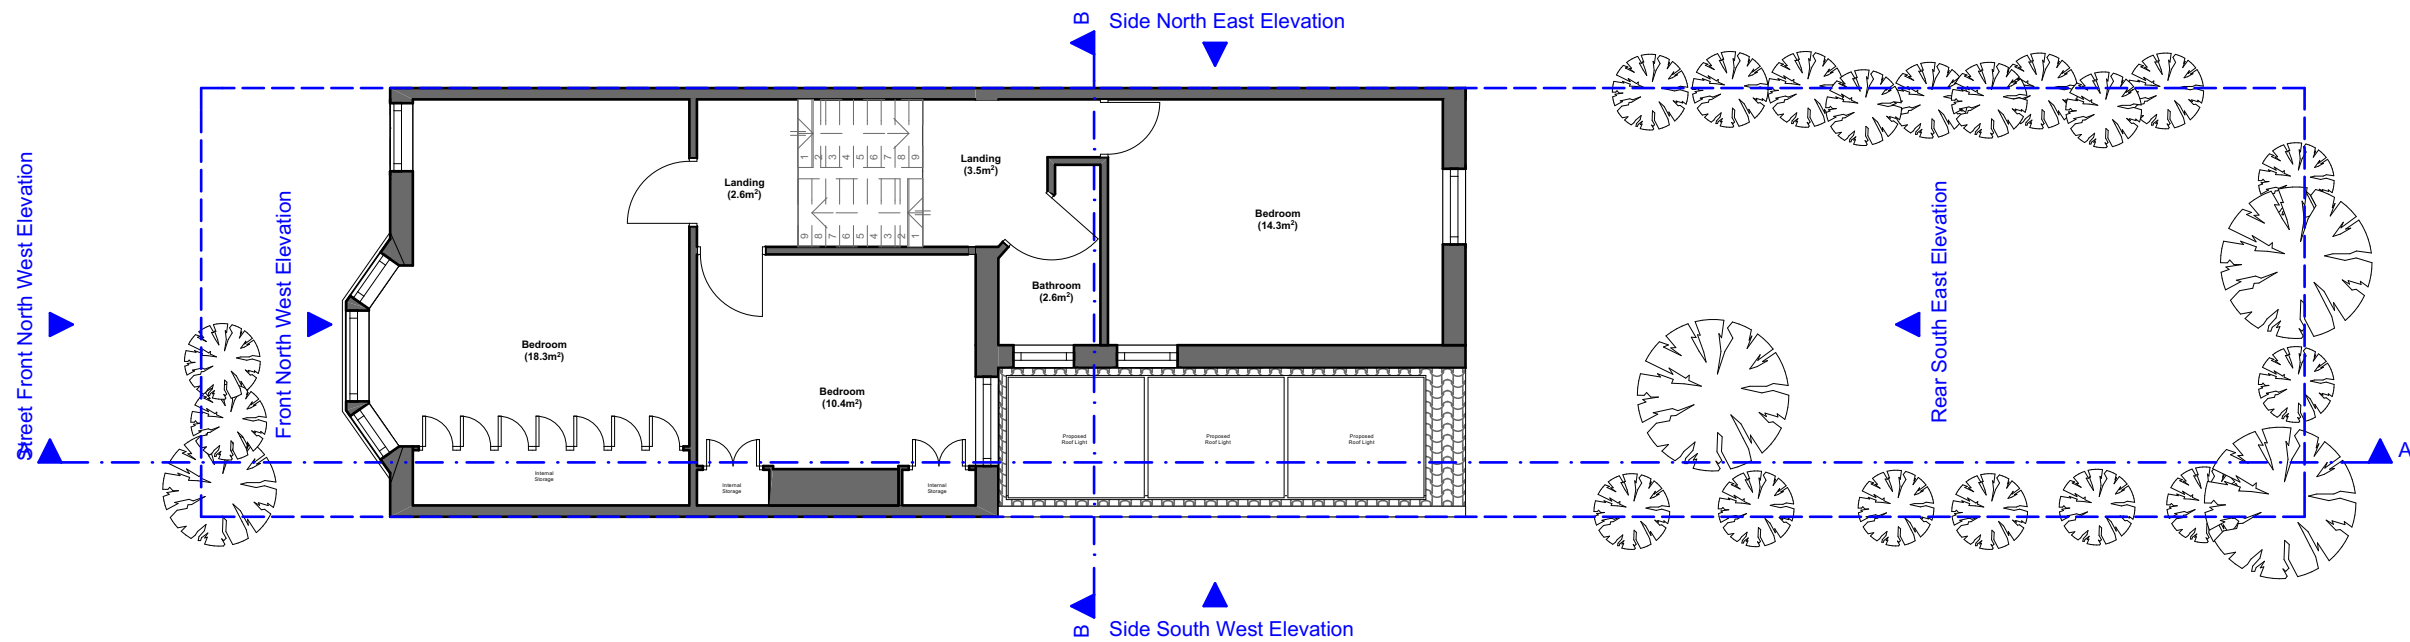

Zanoply

ZANOPLY
 info@zanoply.co.uk
 www.zanoply.co.uk

Site
 5 Ulysses Road,
 London, NW6 1ED

Project
 Single storey infill extension and
 minor external alterations to
 the facade of the building



**Drawing
 Scale**
 1:100 at A3


**Date
 Prepared**
 01.02.2024

Notes
 1. This drawing has been prepared for planning purposes only.
 2. All copyrights are reserved to Zanoply Ltd and consent should be sought for non-commercial use.

3. The contractor is responsible for checking all dimensions before commencing works.
 4. Should not be scaled from this drawing.
 5. Any discrepancy found should be brought to the attention of the designer.

Proposed_First_Floor_Plan_14

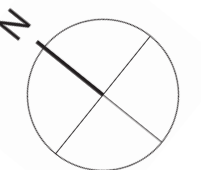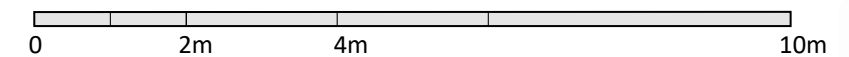

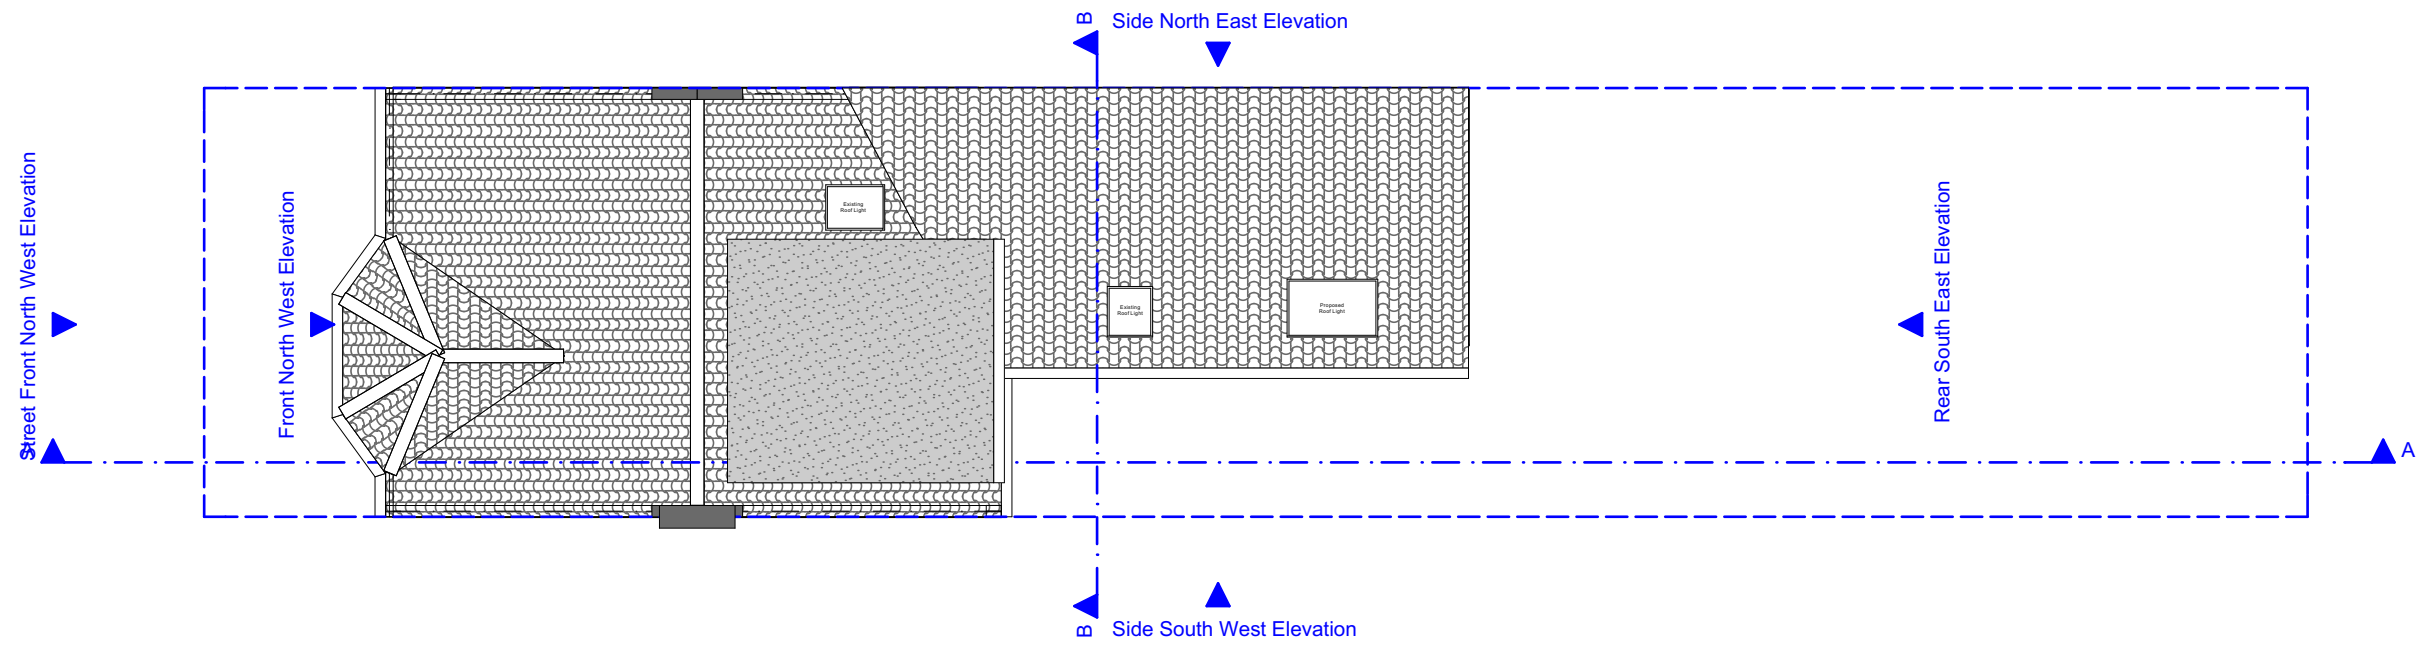

Zanoply

ZANOPLY
 info@zanoply.co.uk
 www.zanoply.co.uk

Site
 5 Ulysses Road,
 London, NW6 1ED

Project
 Single storey infill extension and
 minor external alterations to
 the facade of the building



**Drawing
 Scale**
 1:100 at A3


**Date
 Prepared**
 01.02.2024


Notes
 1. This drawing has been prepared for planning purposes
 only.
 2. All copyrights are reserved to Zanoply ltd and consent
 should be sought for non-commercial use.

3. The contractor is responsible for checking all
 dimensions before commencing works.
 4. Should not be scaled from this drawing.
 5. Any discrepancy found should be brought to the
 attention of the designer.


Proposed_Roof_Plan_15

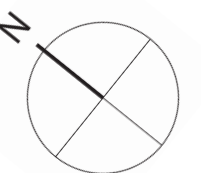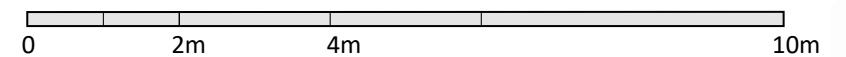

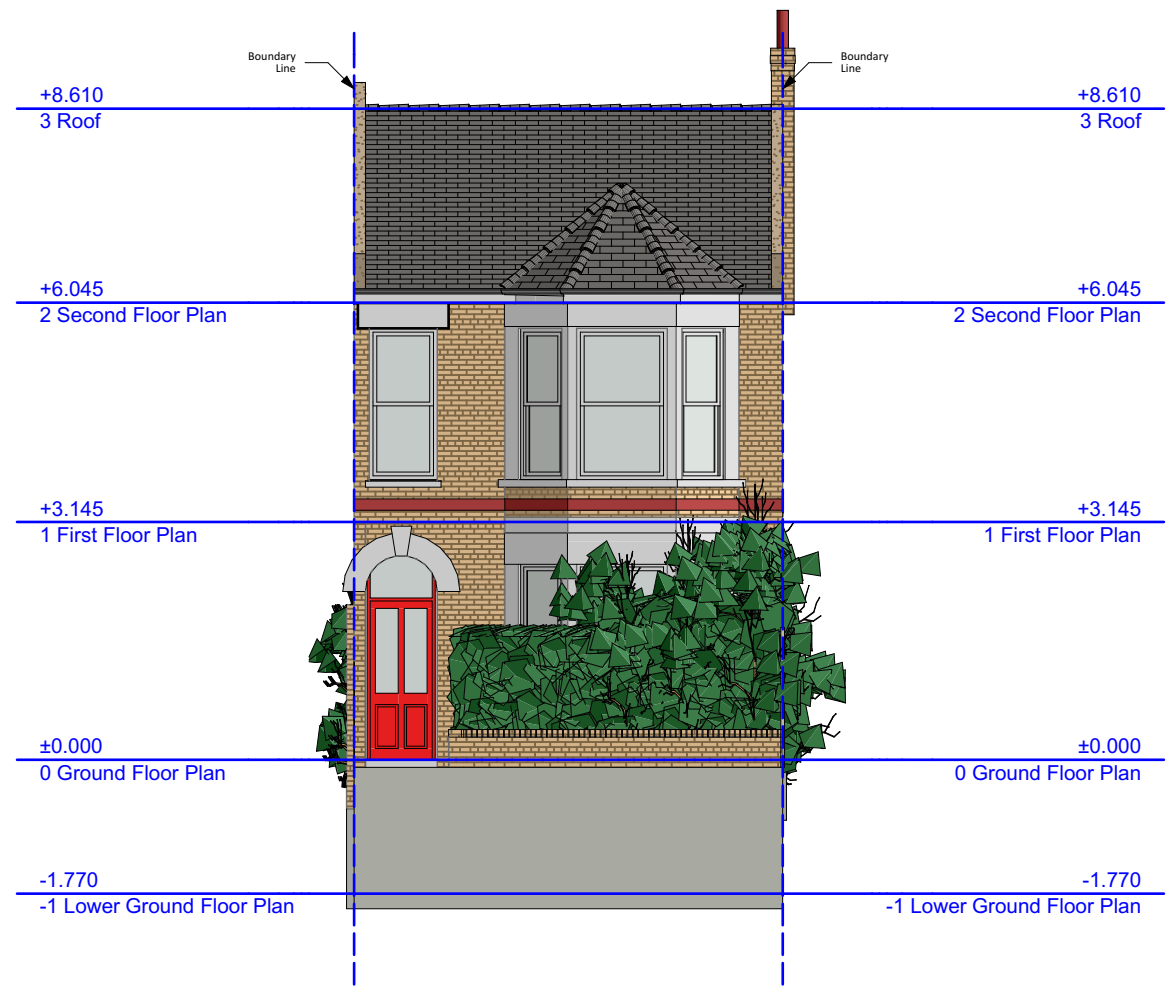

	ZANOPLY info@zanoply.co.uk www.zanoply.co.uk	Site 5 Ulysses Road, London, NW6 1ED	Project Single storey infill extension and minor external alterations to the facade of the building	Drawing Scale 1:100 at A3	Date Prepared 01.02.2024	Notes 1. This drawing has been prepared for planning purposes only. 2. All copyrights are reserved to Zanoply ltd and consent should be sought for non-commercial use. 3. The contractor is responsible for checking all dimensions before commencing works. 4. Should not be scaled from this drawing. 5. Any discrepancy found should be brought to the attention of the designer.
--	---	---	---	---	--	--

Proposed_Street_Front_North_West_Elevation_16

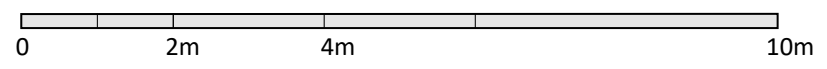



Zanoply

ZANOPLY
 info@zanoply.co.uk
 www.zanoply.co.uk

Site
 5 Ulysses Road,
 London, NW6 1ED


Project
 Single storey infill extension and
 minor external alterations to
 the facade of the building


**Drawing
 Scale**
 1:100 at A3

**Date
 Prepared**
 01.02.2024

Notes
 1. This drawing has been prepared for planning purposes only.
 2. All copyrights are reserved to Zanoply ltd and consent should be sought for non-commercial use.
 3. The contractor is responsible for checking all dimensions before commencing works.
 4. Should not be scaled from this drawing.
 5. Any discrepancy found should be brought to the attention of the designer.


Proposed_Front_North_West_Elevation_17

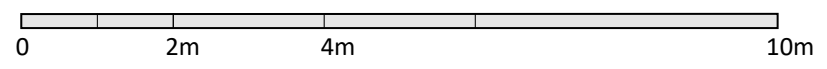

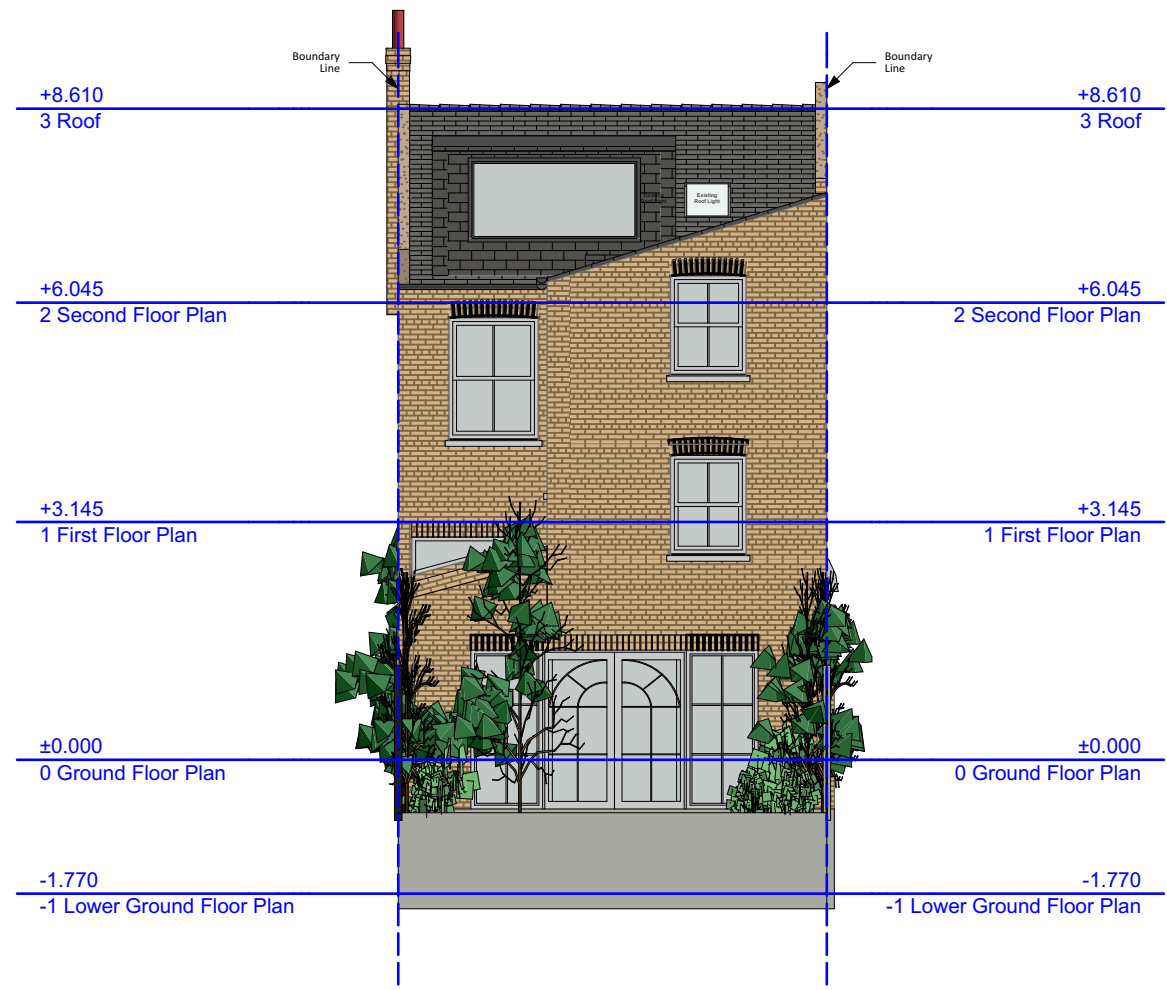


Zanoply	ZANOPLY	Site	Project	Drawing	Date	Notes
	info@zanoply.co.uk www.zanoply.co.uk	5 Ulysses Road, London, NW6 1ED	Single storey infill extension and minor external alterations to the facade of the building	Scale 1:100 at A3	Prepared 01.02.2024	

Proposed_Rear_South_East_Elevation_18

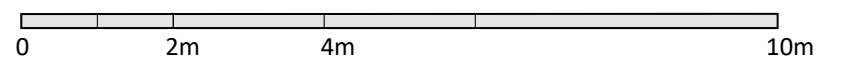

3. The contractor is responsible for checking all dimensions before commencing works.
 4. Should not be scaled from this drawing.
 5. Any discrepancy found should be brought to the attention of the designer.

1. This drawing has been prepared for planning purposes only.
 2. All copyrights are reserved to Zanoply Ltd and consent should be sought for non-commercial use.

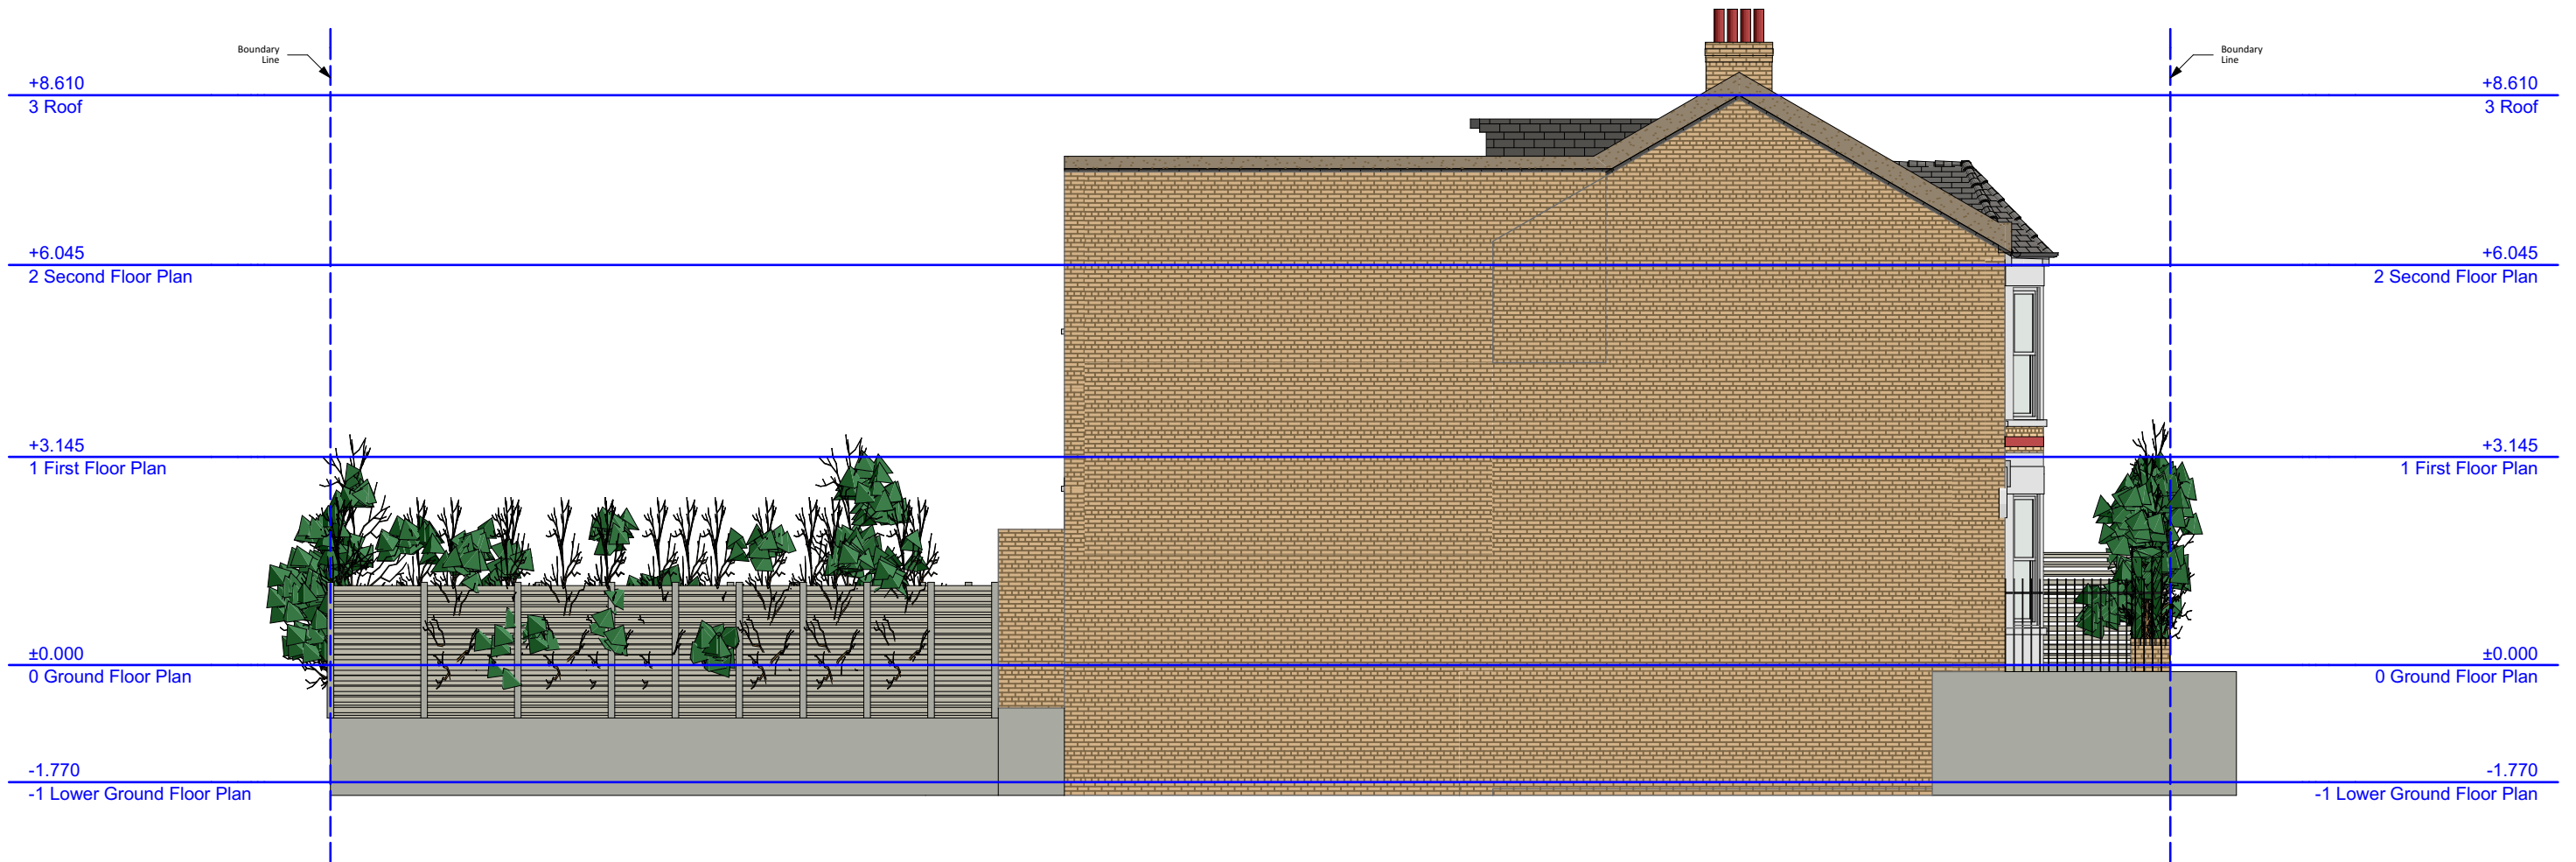

Zanoply

ZANOPLY
info@zanoply.co.uk
www.zanoply.co.uk

Site
5 Ulysses Road,
London, NW6 1ED

Project
Single storey infill extension and
minor external alterations to
the facade of the building

**Drawing
Scale**
1:100 at A3

**Date
Prepared**
01.02.2024

Notes
1. This drawing has been prepared for planning purposes only.
2. All copyrights are reserved to Zanoply ltd and consent should be sought for non-commercial use.
3. The contractor is responsible for checking all dimensions before commencing works.
4. Should not be scaled from this drawing.
5. Any discrepancy found should be brought to the attention of the designer.

Proposed_Side_North_East_Elevation_19





Zanoply

ZANOPLY
 info@zanoply.co.uk
 www.zanoply.co.uk

Site
 5 Ulysses Road,
 London, NW6 1ED


Project
 Single storey infill extension and
 minor external alterations to
 the facade of the building

**Drawing
 Scale**
 1:100 at A3


**Date
 Prepared**
 01.02.2024

Notes
 1. This drawing has been prepared for planning purposes only.
 2. All copyrights are reserved to Zanoply ltd and consent should be sought for non-commercial use.
 3. The contractor is responsible for checking all dimensions before commencing works.
 4. Should not be scaled from this drawing.
 5. Any discrepancy found should be brought to the attention of the designer.


Proposed_Side_South_West_Elevation_20

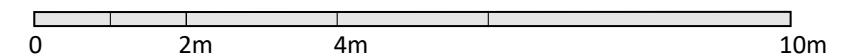




	ZANOPLY info@zanoply.co.uk www.zanoply.co.uk	Site 5 Ulysses Road, London, NW6 1ED	Project Single storey infill extension and minor external alterations to the facade of the building	Drawing Scale 1:100 at A3	Date Prepared 01.02.2024	Notes 1. This drawing has been prepared for planning purposes only. 2. All copyrights are reserved to Zanoply ltd and consent should be sought for non-commercial use. 3. The contractor is responsible for checking all dimensions before commencing works. 4. Should not be scaled from this drawing. 5. Any discrepancy found should be brought to the attention of the designer.
--	---	---	---	---	--	--

Proposed_Section_A_21

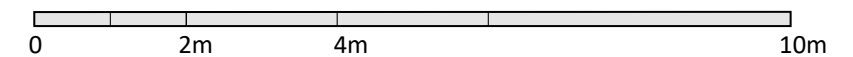

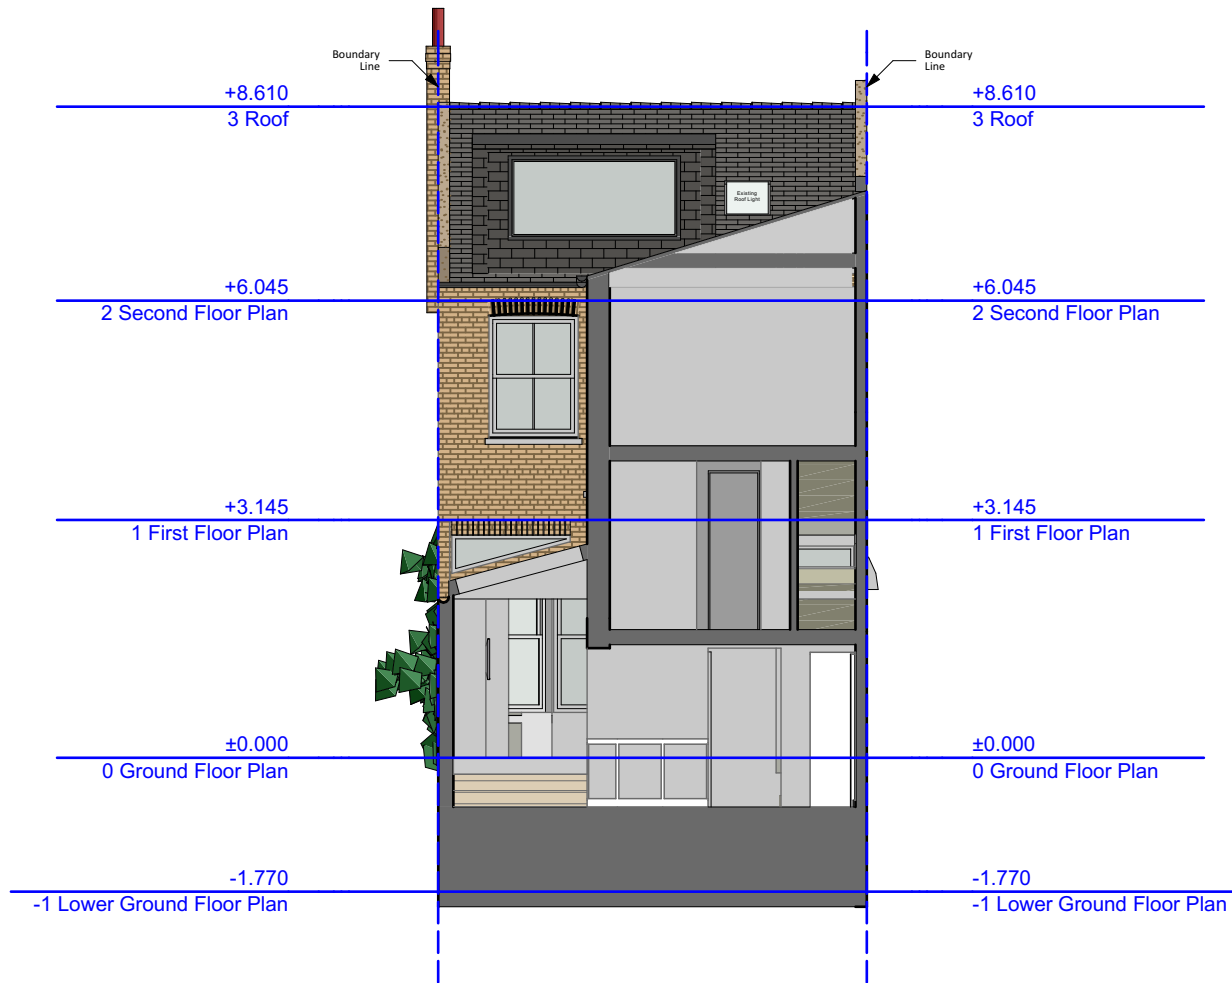

Zanoply

ZANOPLY
 info@zanoply.co.uk
 www.zanoply.co.uk

Site
 5 Ulysses Road,
 London, NW6 1ED

Project
 Single storey infill extension and
 minor external alterations to
 the facade of the building

**Drawing
 Scale**
 1:100 at A3

**Date
 Prepared**
 01.02.2024

Notes
 1. This drawing has been prepared for planning purposes only.
 2. All copyrights are reserved to Zanoply Ltd and consent should be sought for non-commercial use.
 3. The contractor is responsible for checking all dimensions before commencing works.
 4. Should not be scaled from this drawing.
 5. Any discrepancy found should be brought to the attention of the designer.

Proposed_Section_B_22

