


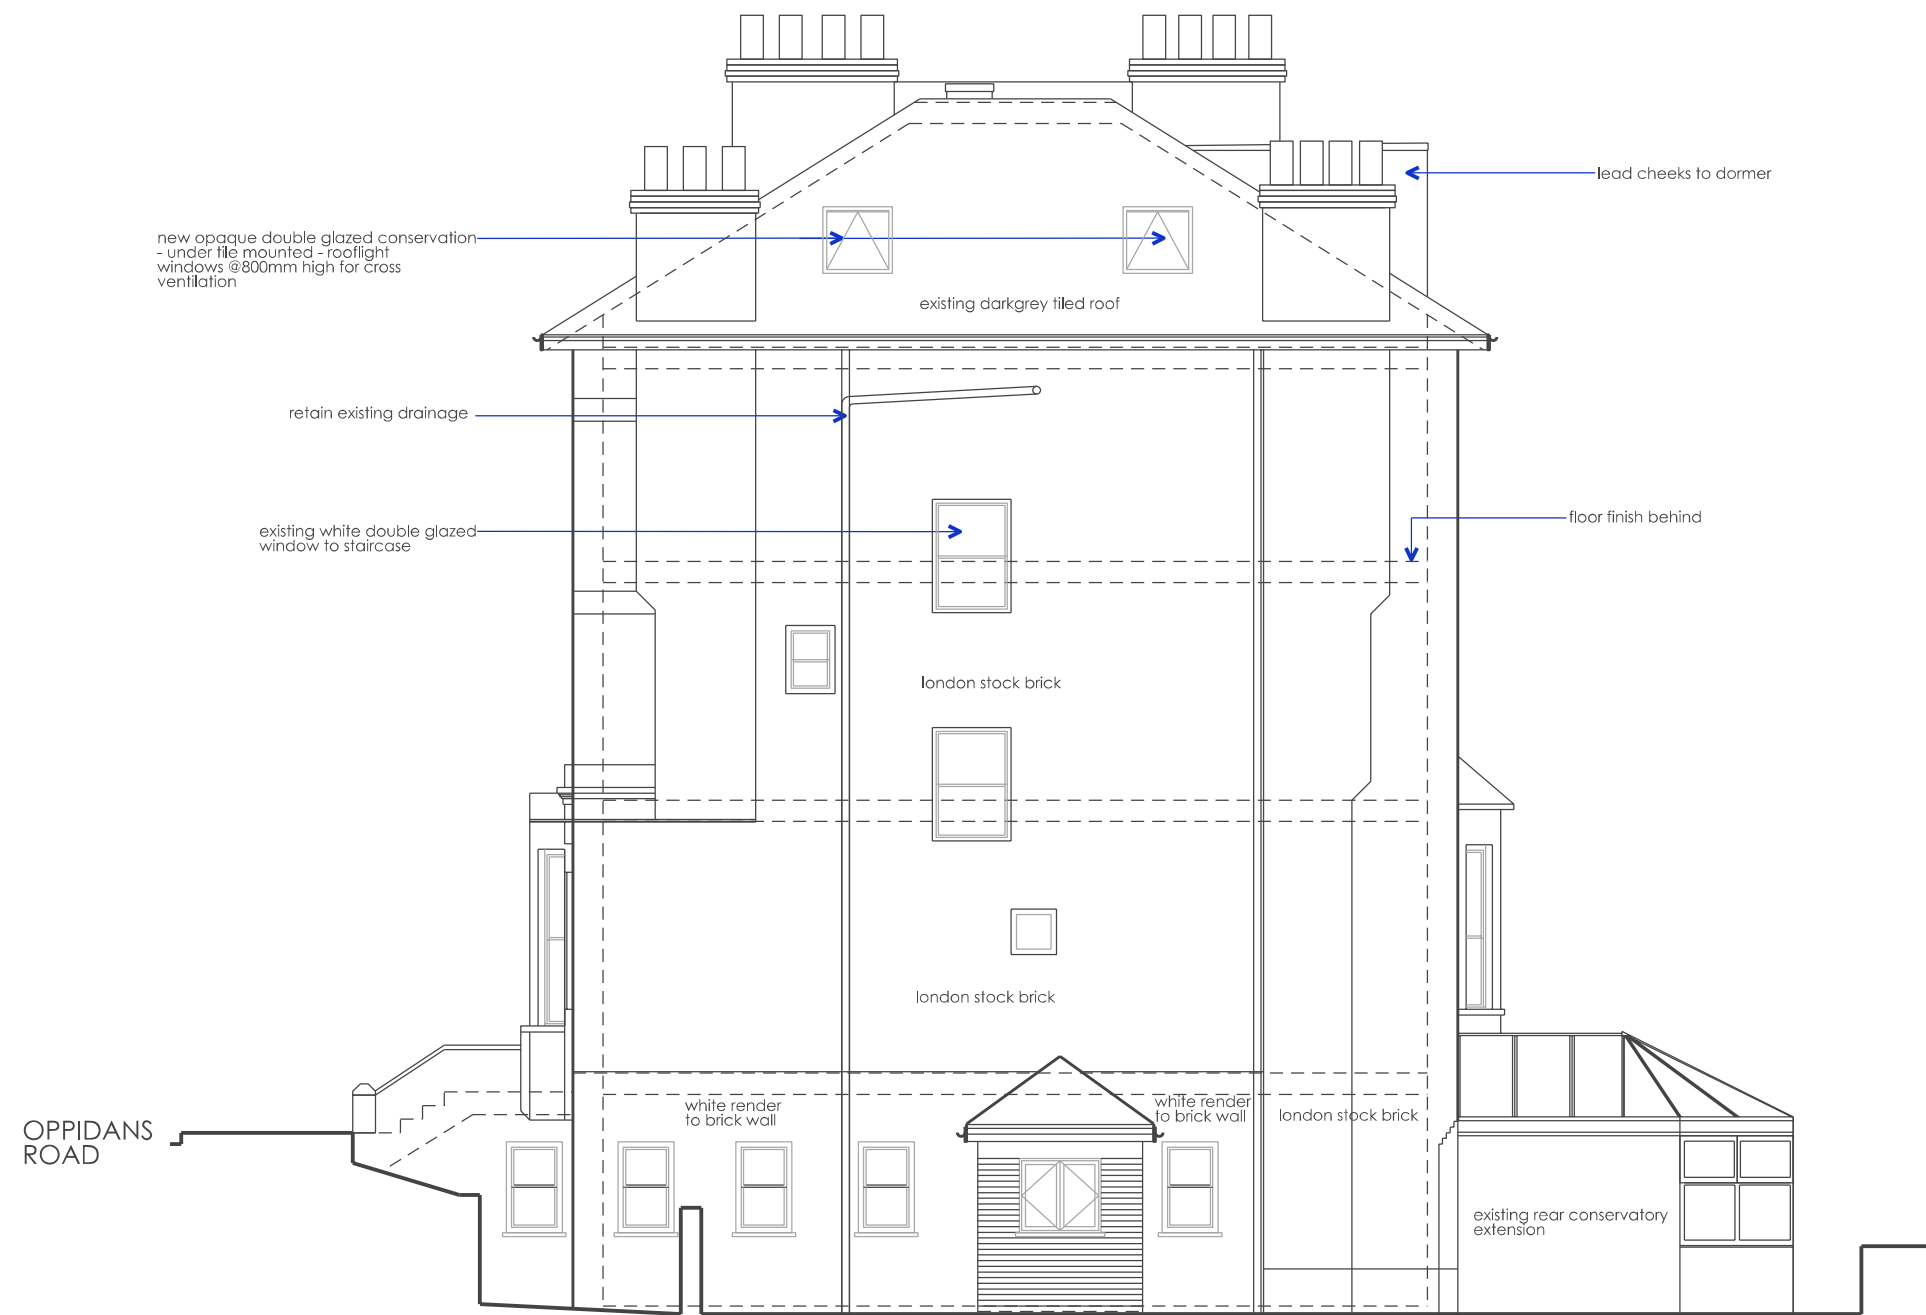

01 SIDE ELEVATION
- PROPOSED

Date	No.	Revision
04/24	A	Conservation velux note added

2 a T Design Limited

info@2atdesign.co.uk
ph. 07909541589

The builder shall verify all job
dimensions before any work
commences.

Figured dimensions shall take
precedence over scaled.

This drawing is copyright.

SCHEMATIC ONLY

ISSUE FOR APPROVAL

HICKS RESIDENCE - 23 OPPIDANS ROAD NW3

Drawing Title

PROPOSED SIDE
ELEVATION

Scale	Date	Drawn	Job No.	Drawing No.
1:100@A3	FEB 24	TAB	202007	31/A