


0 2 4 6 8 10 metres



**BLOCK PLAN scale 1:200**

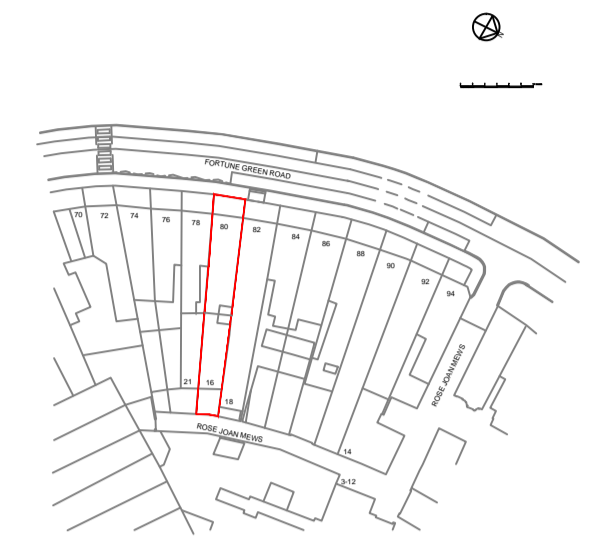

0 50 metres

**SITE LOCATION PLAN scale 1:1250**

Amendments	
A	Planning application 07/11/2023
B	Site address and red boundary line amended. 17/04/2024
C	
D	
E	
F	
G	
H	
J	
K	
L	
M	

GERALD LONG  
 9 DOGNELL GREEN  
 WELWYN GARDEN CITY HERTS AL8 7BL  
 Tel. 01707 326810 or 07710 570575

Contract  
**80 FORTUNE GREEN ROAD LONDON NW6 1DS  
 and 16 ROSE JOAN MEWS LONDON NW6 1DQ**

Drawing  
**BLOCK PLAN and SITE LOCATION PLAN**

Scale 1:200 & 1:1250 @ A1 Date Oct. 2023

Drawn GL Checked

Drawing No.

**16 RJM | P | 200 B**